


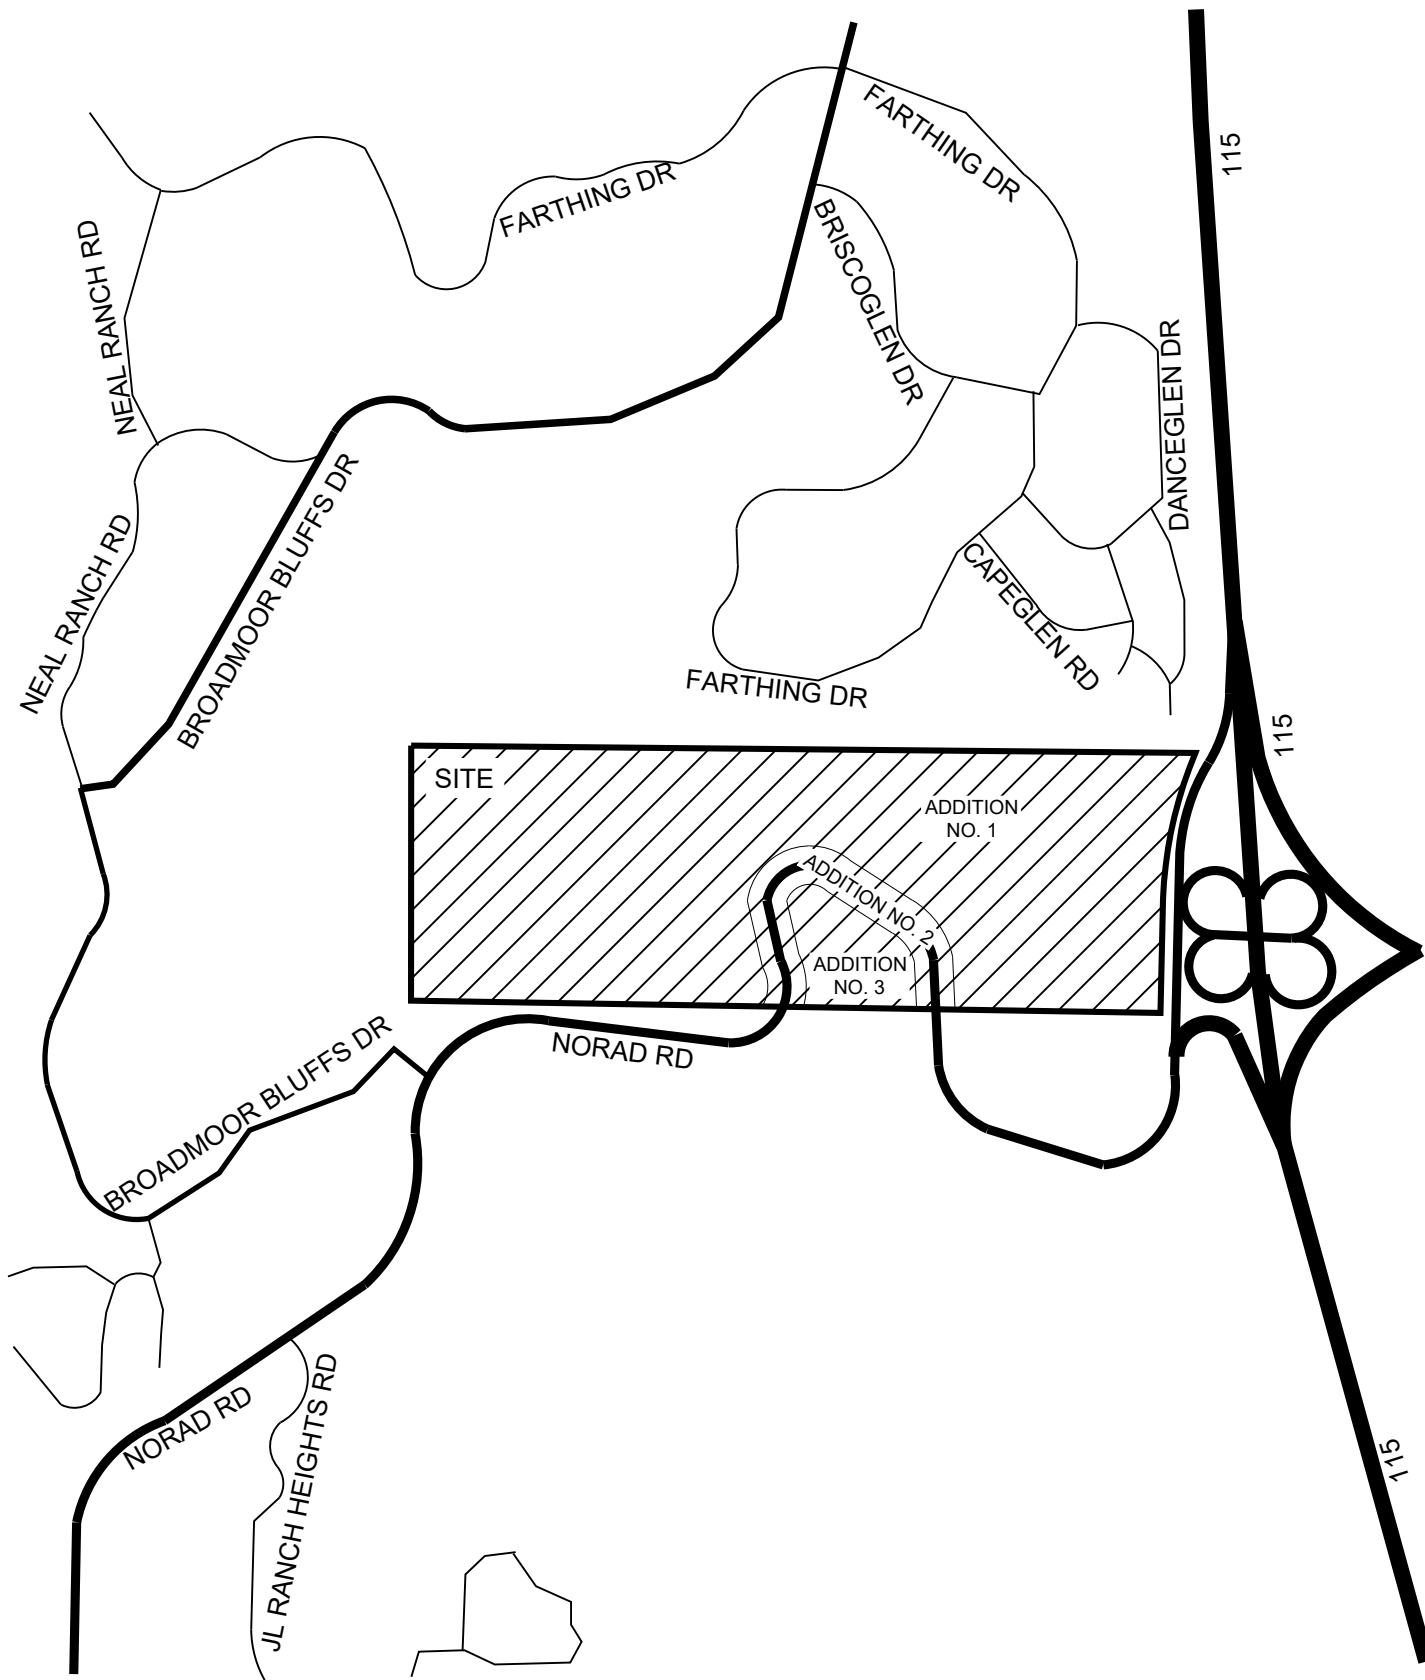

BROADMOOR GLEN ADDITIONS 1-3

DATE: 5/13/2026


ISSUED FOR: ANNEXATION PETITION

DRAWN BY: A.ROMAN

SCALE: 1:1000



NORTH

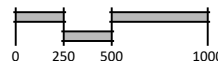

SCALE: 1" = 1000'



N.E.S. Inc.
619 N. Cascade Ave.
Suite 200
Colorado Springs, CO 80903
Tel. 719.471.0073
Fax 719.471.0267
www.nescolorado.com