
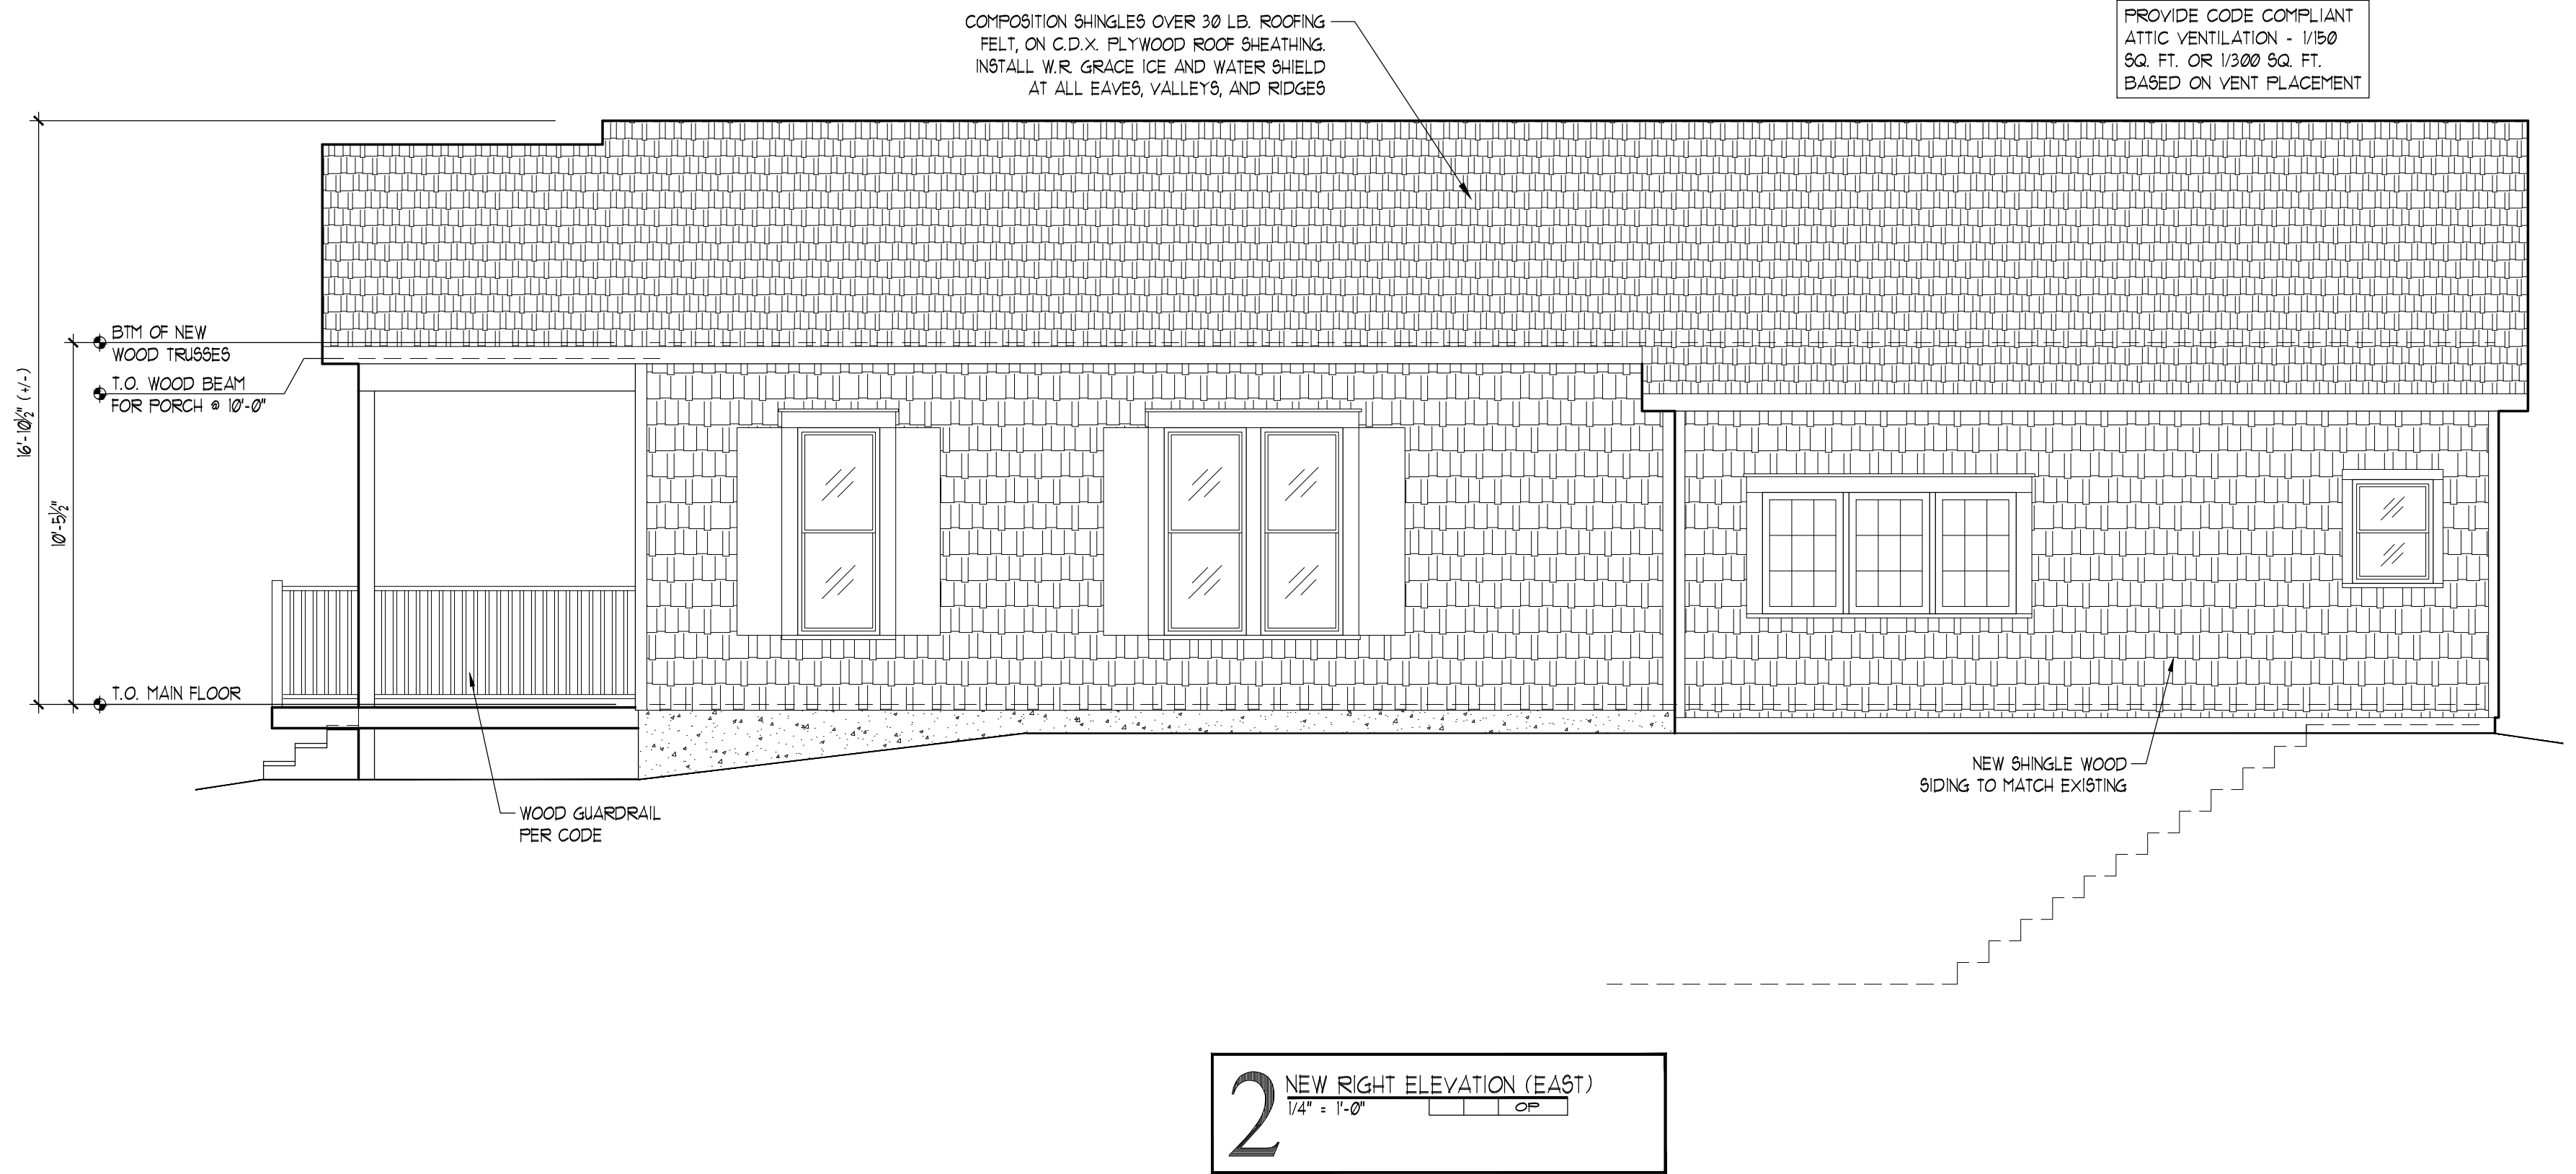
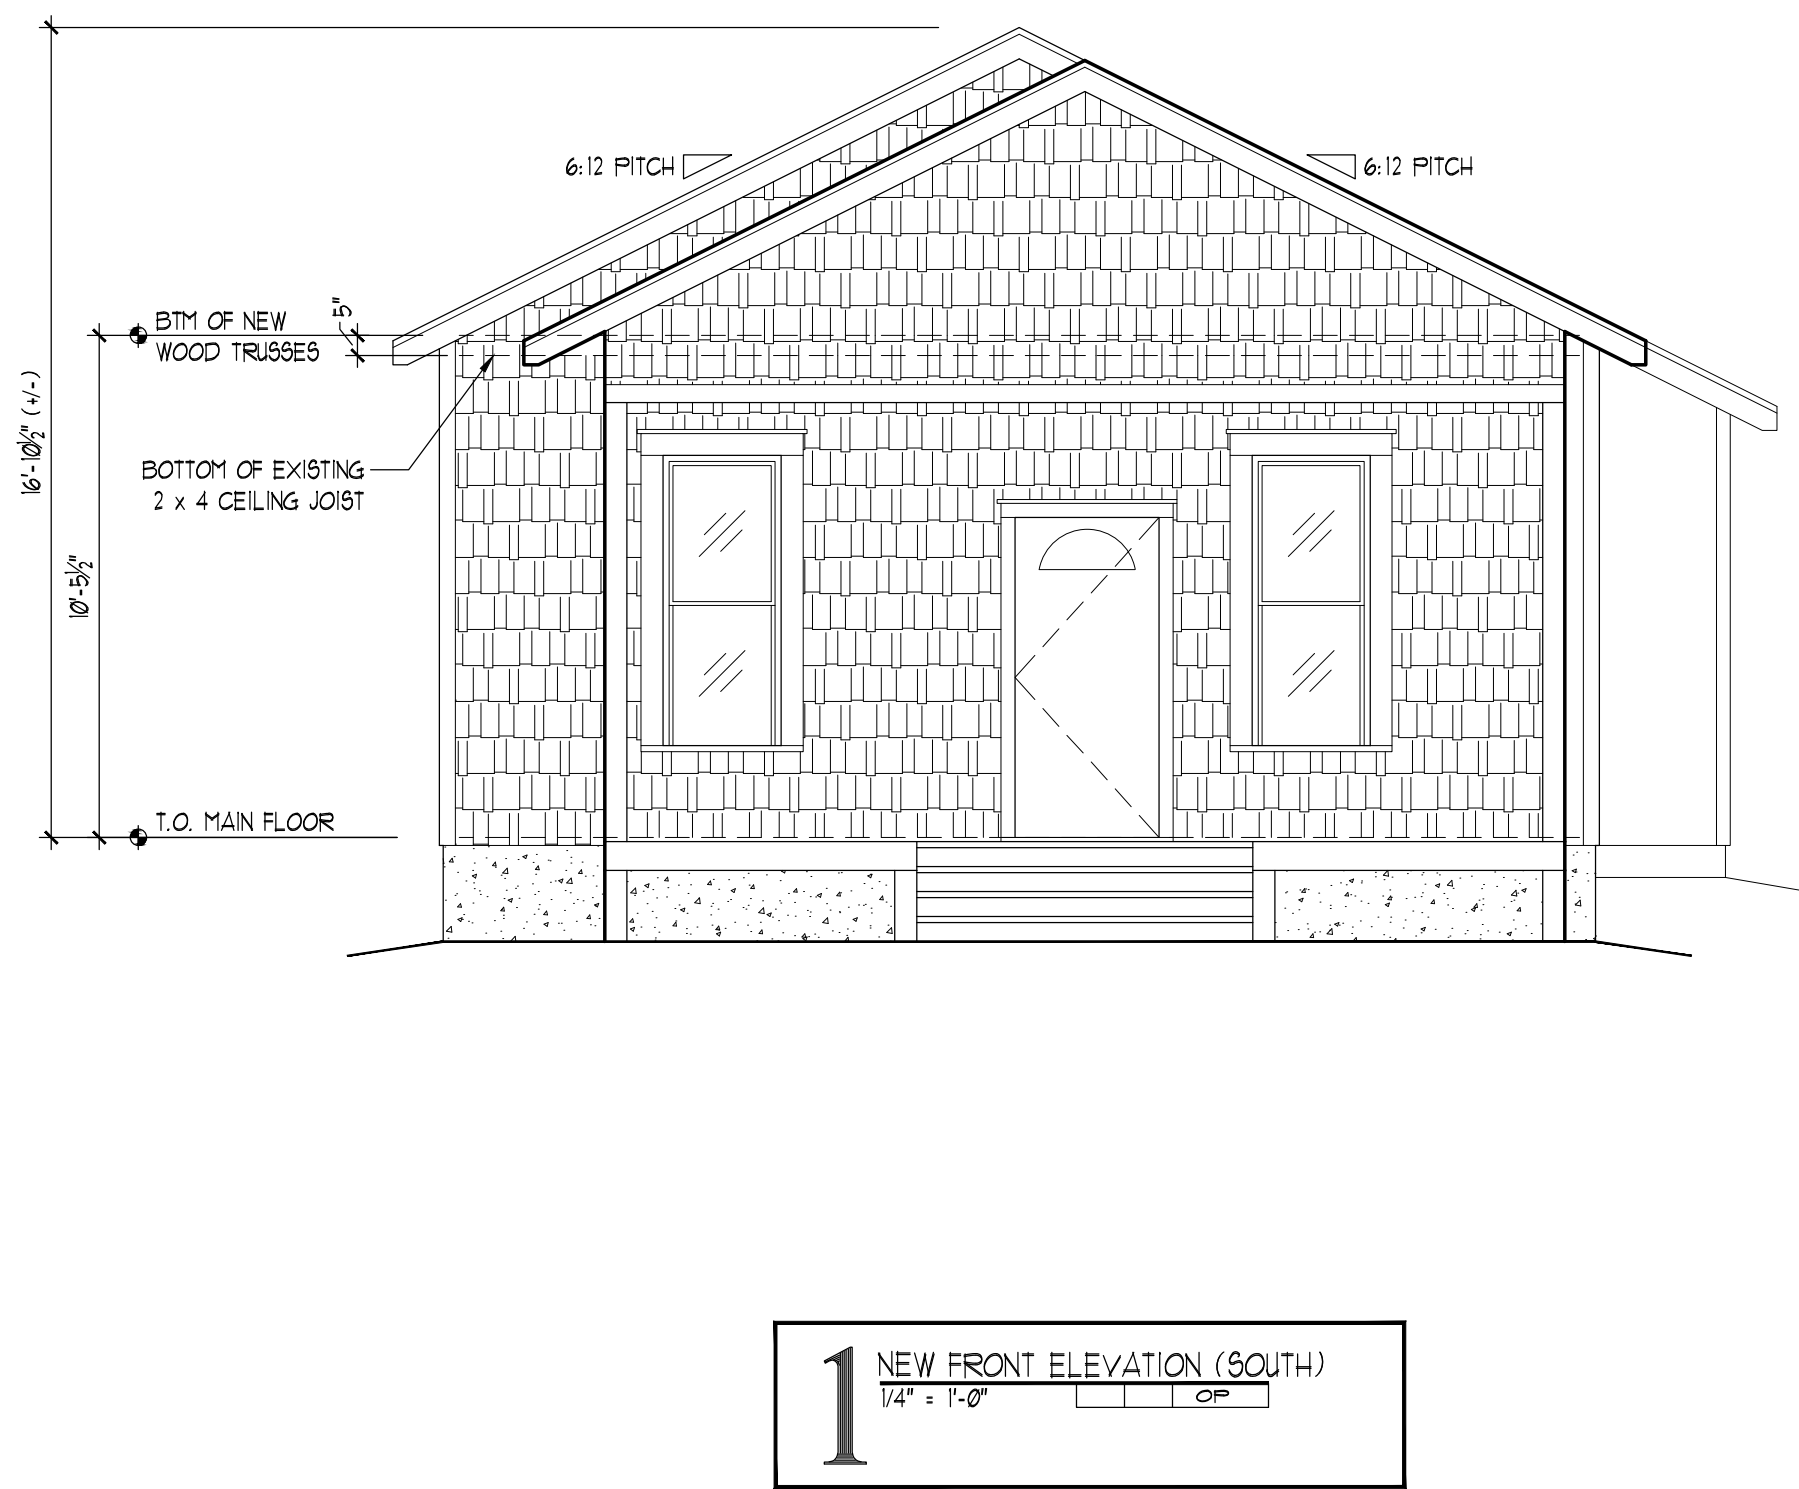
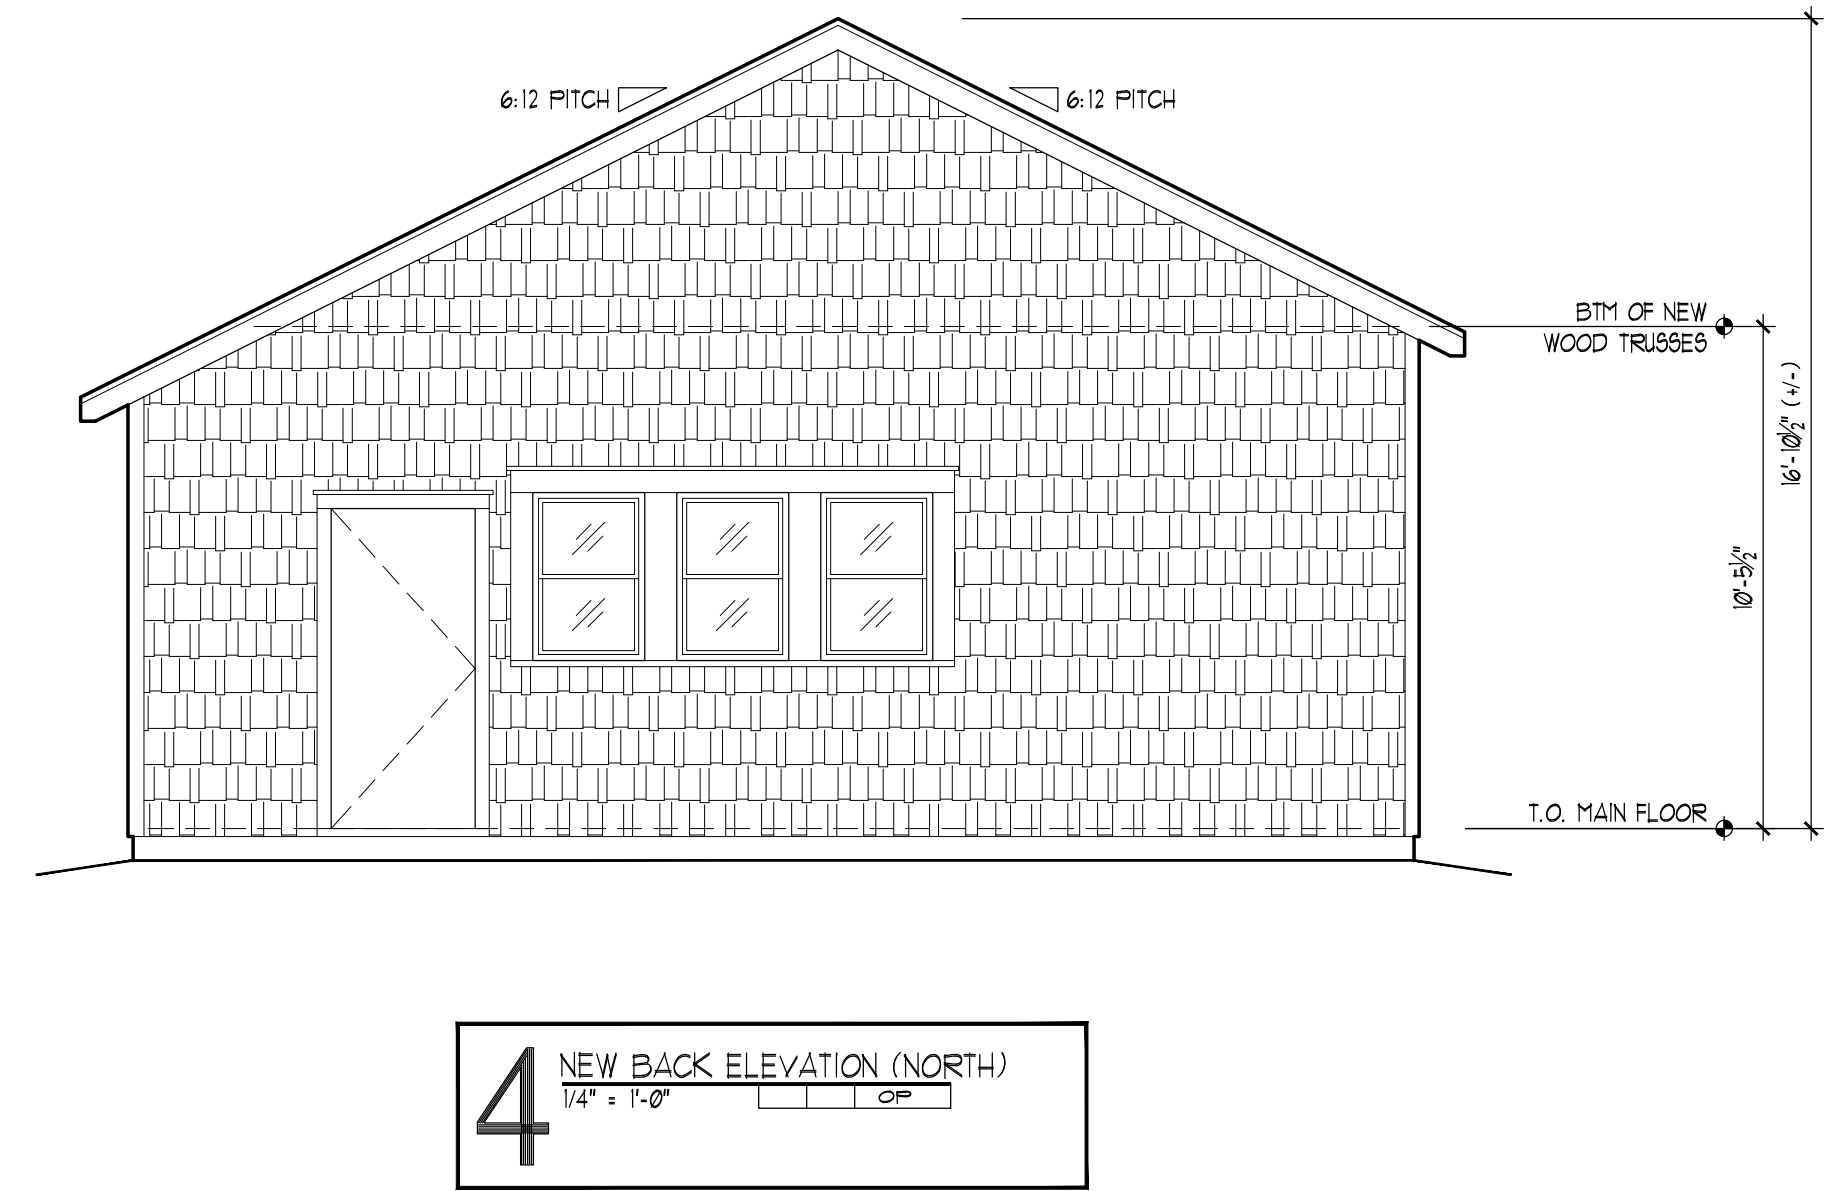


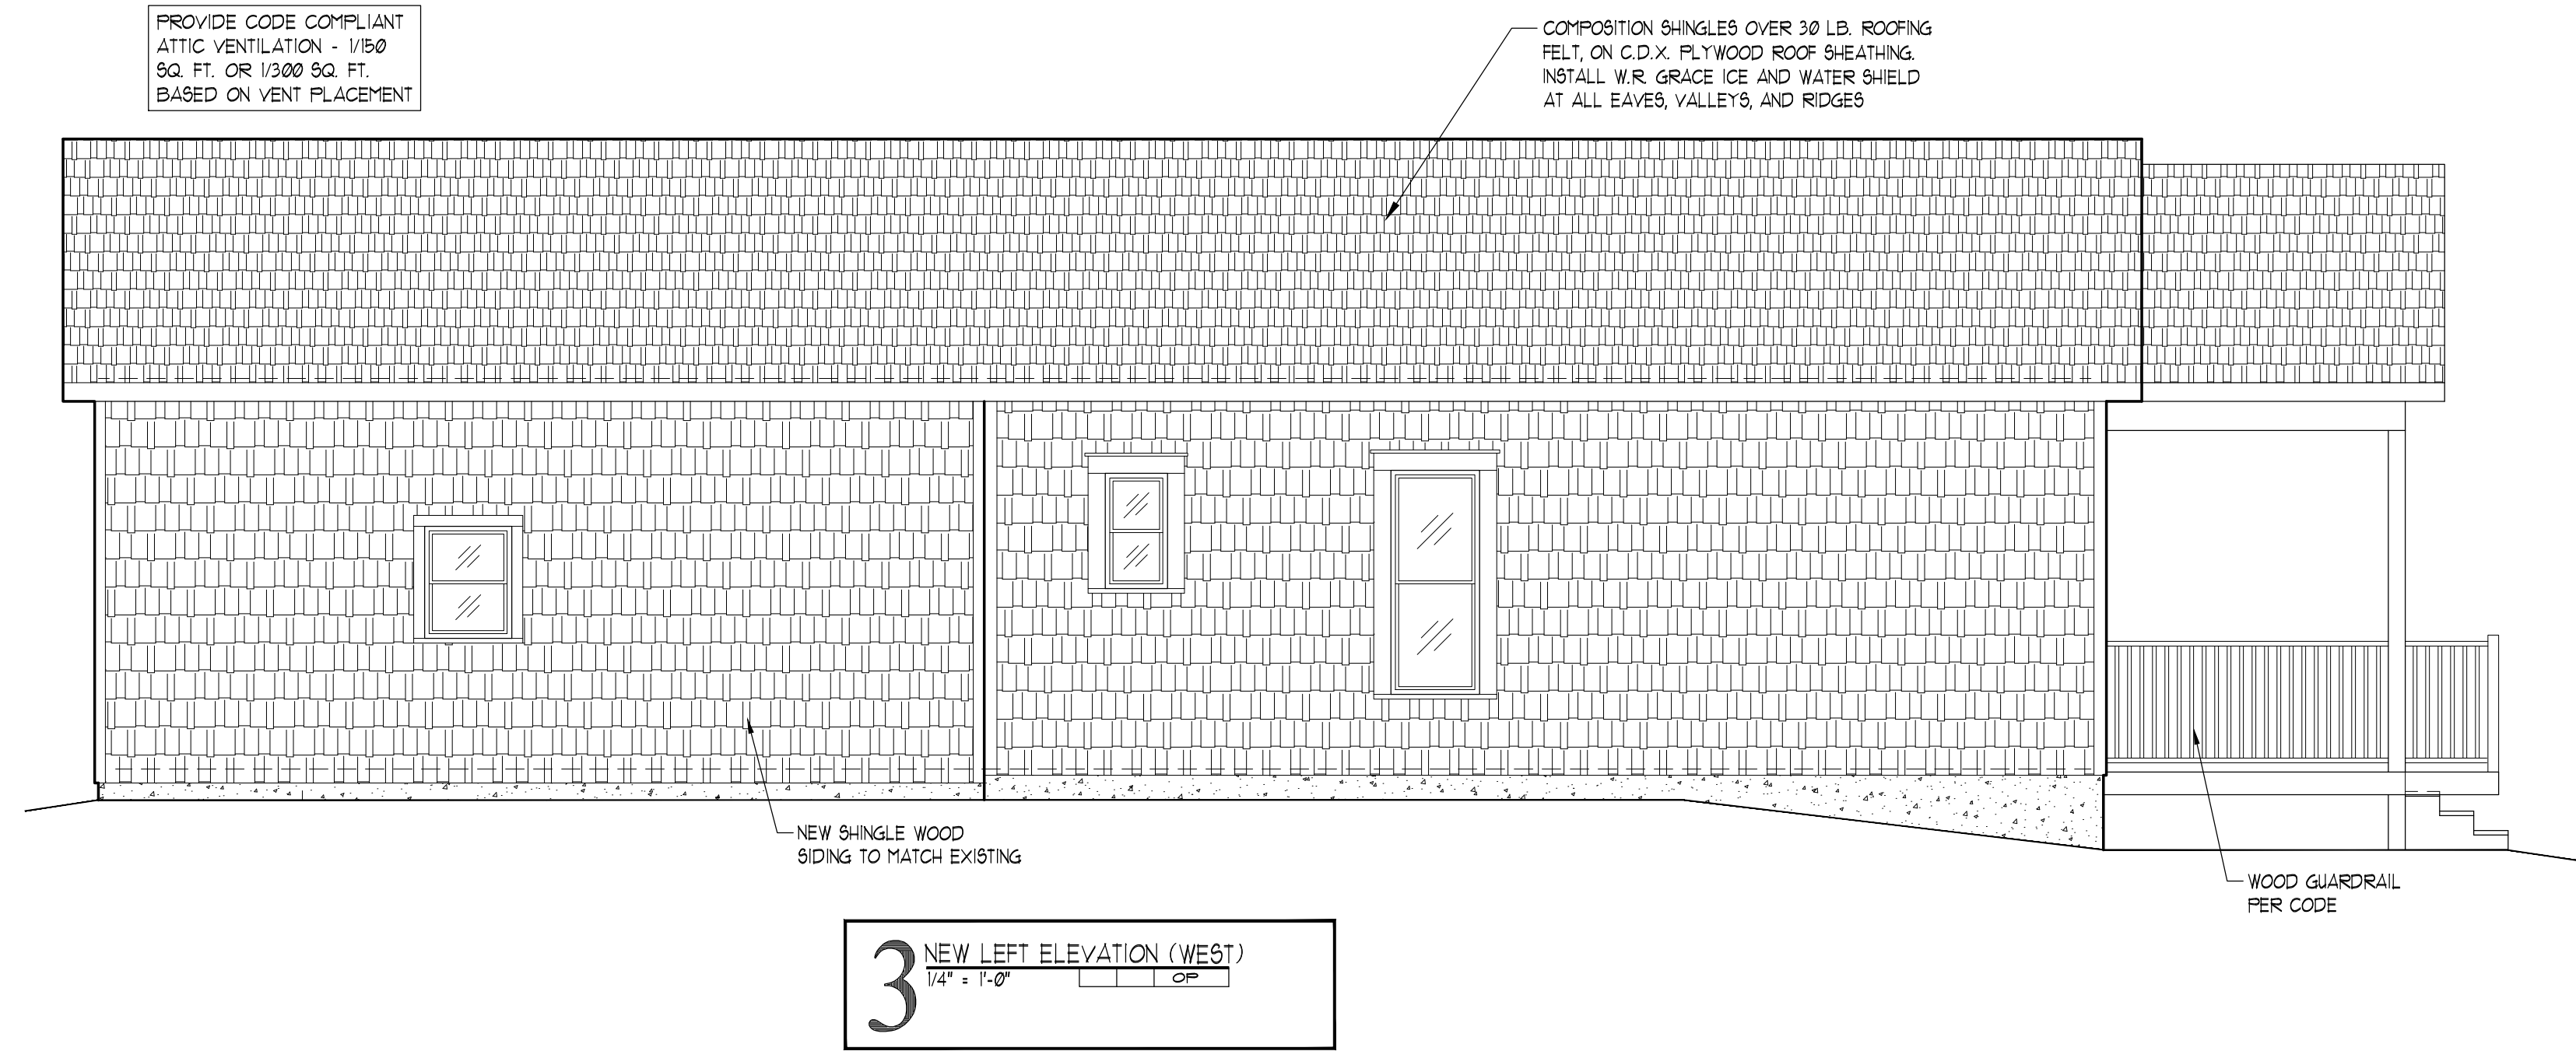

REMODELING PLANS FOR THE
CONKLING RESIDENCE
2202 WEST KIOWA STREET
COLORADO SPRINGS, COLORADO 80904

ISSUE DATE	5.27.2025
REVISED	
REVISED	
REVISED	

CONSTRUCTION
PLANS

A3.1

ON POINT DRAFTING SERVICES
OZIEL 'OZZY' PALACIOS
COLORADO SPRINGS, COLORADO 80910
onpointdraftingservices@gmail.com