



1107 S Nevada Ave - Unity Bar and Grill FBZ Conditional Use Application

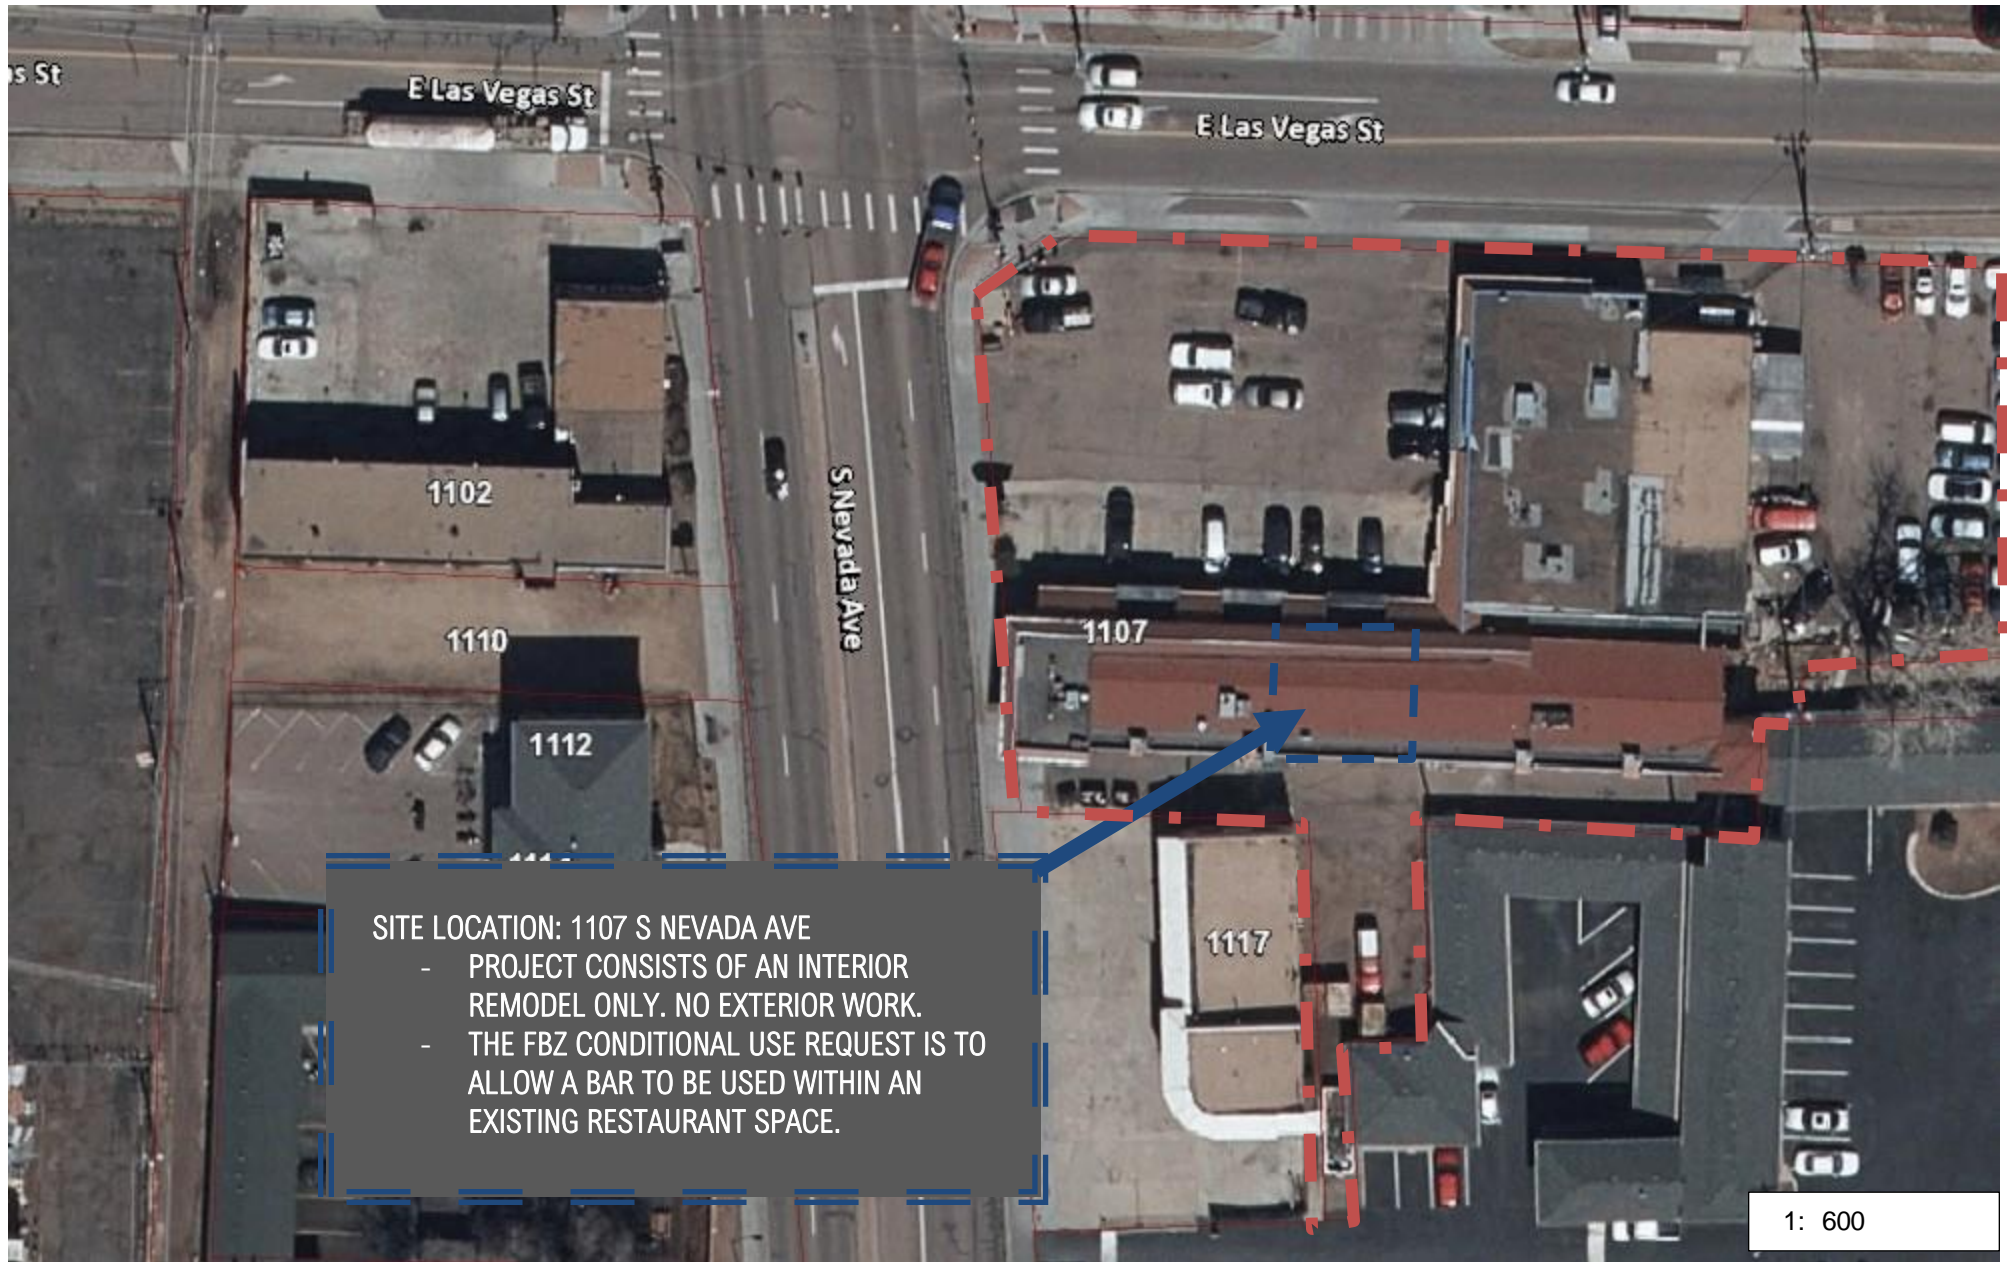

SITE LOCATION: 1107 S NEVADA AVE

- PROJECT CONSISTS OF AN INTERIOR REMODEL ONLY. NO EXTERIOR WORK.
- THE FBZ CONDITIONAL USE REQUEST IS TO ALLOW A BAR TO BE USED WITHIN AN EXISTING RESTAURANT SPACE.

1: 600

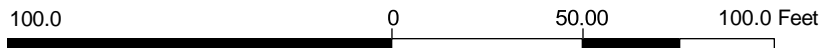


PLAN / LAYOUT

WEST

SOUTH

NORTH

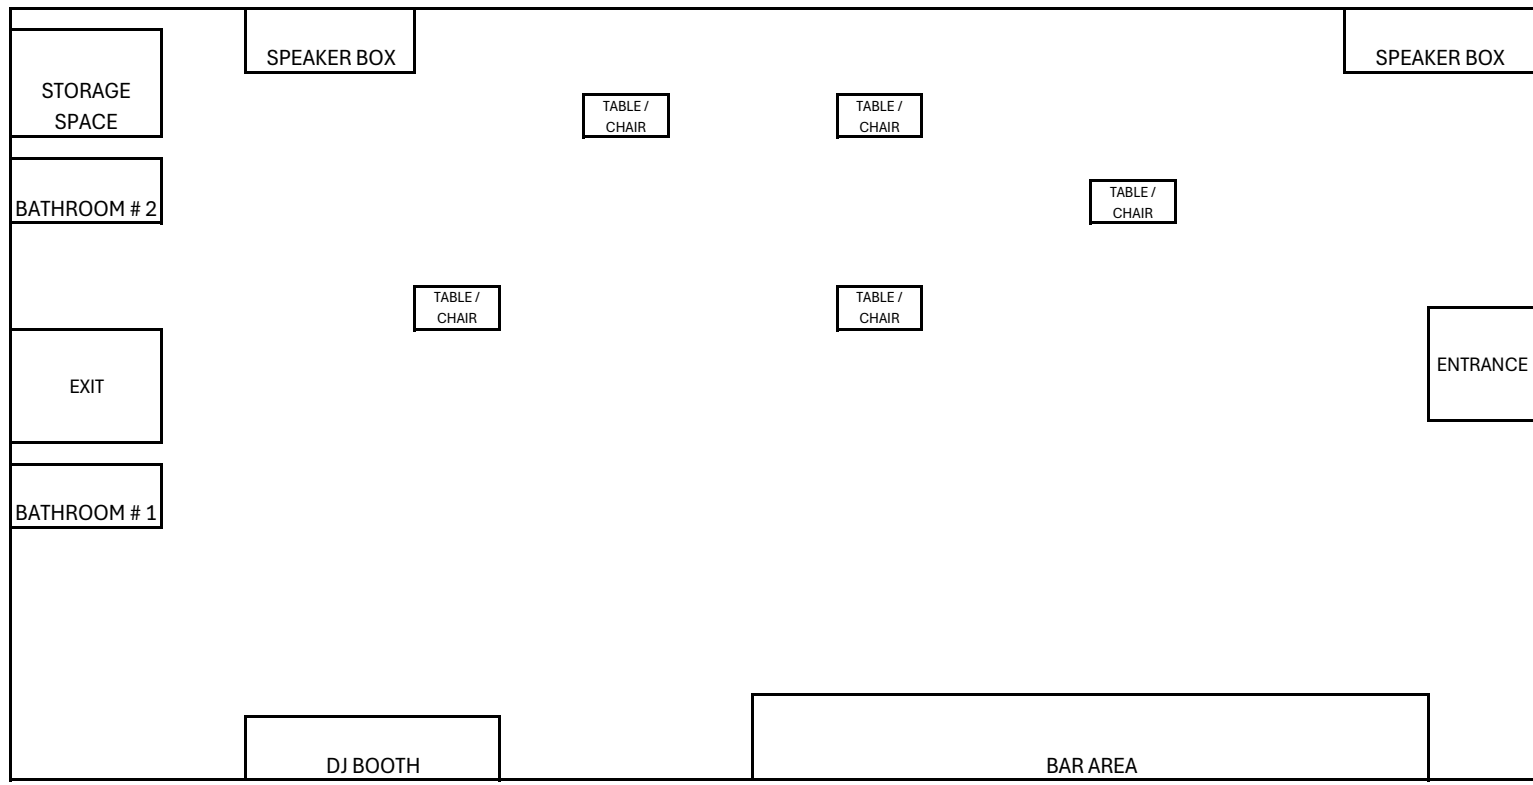

SQUARE FOOTAGE	950
DIMENSION	L 27X26
	W 8X26

EAST