



\\Dpoc-adssfs02p\survey\_backups\SURVEY\SURVEY DATA\2020042\2020042.dwg

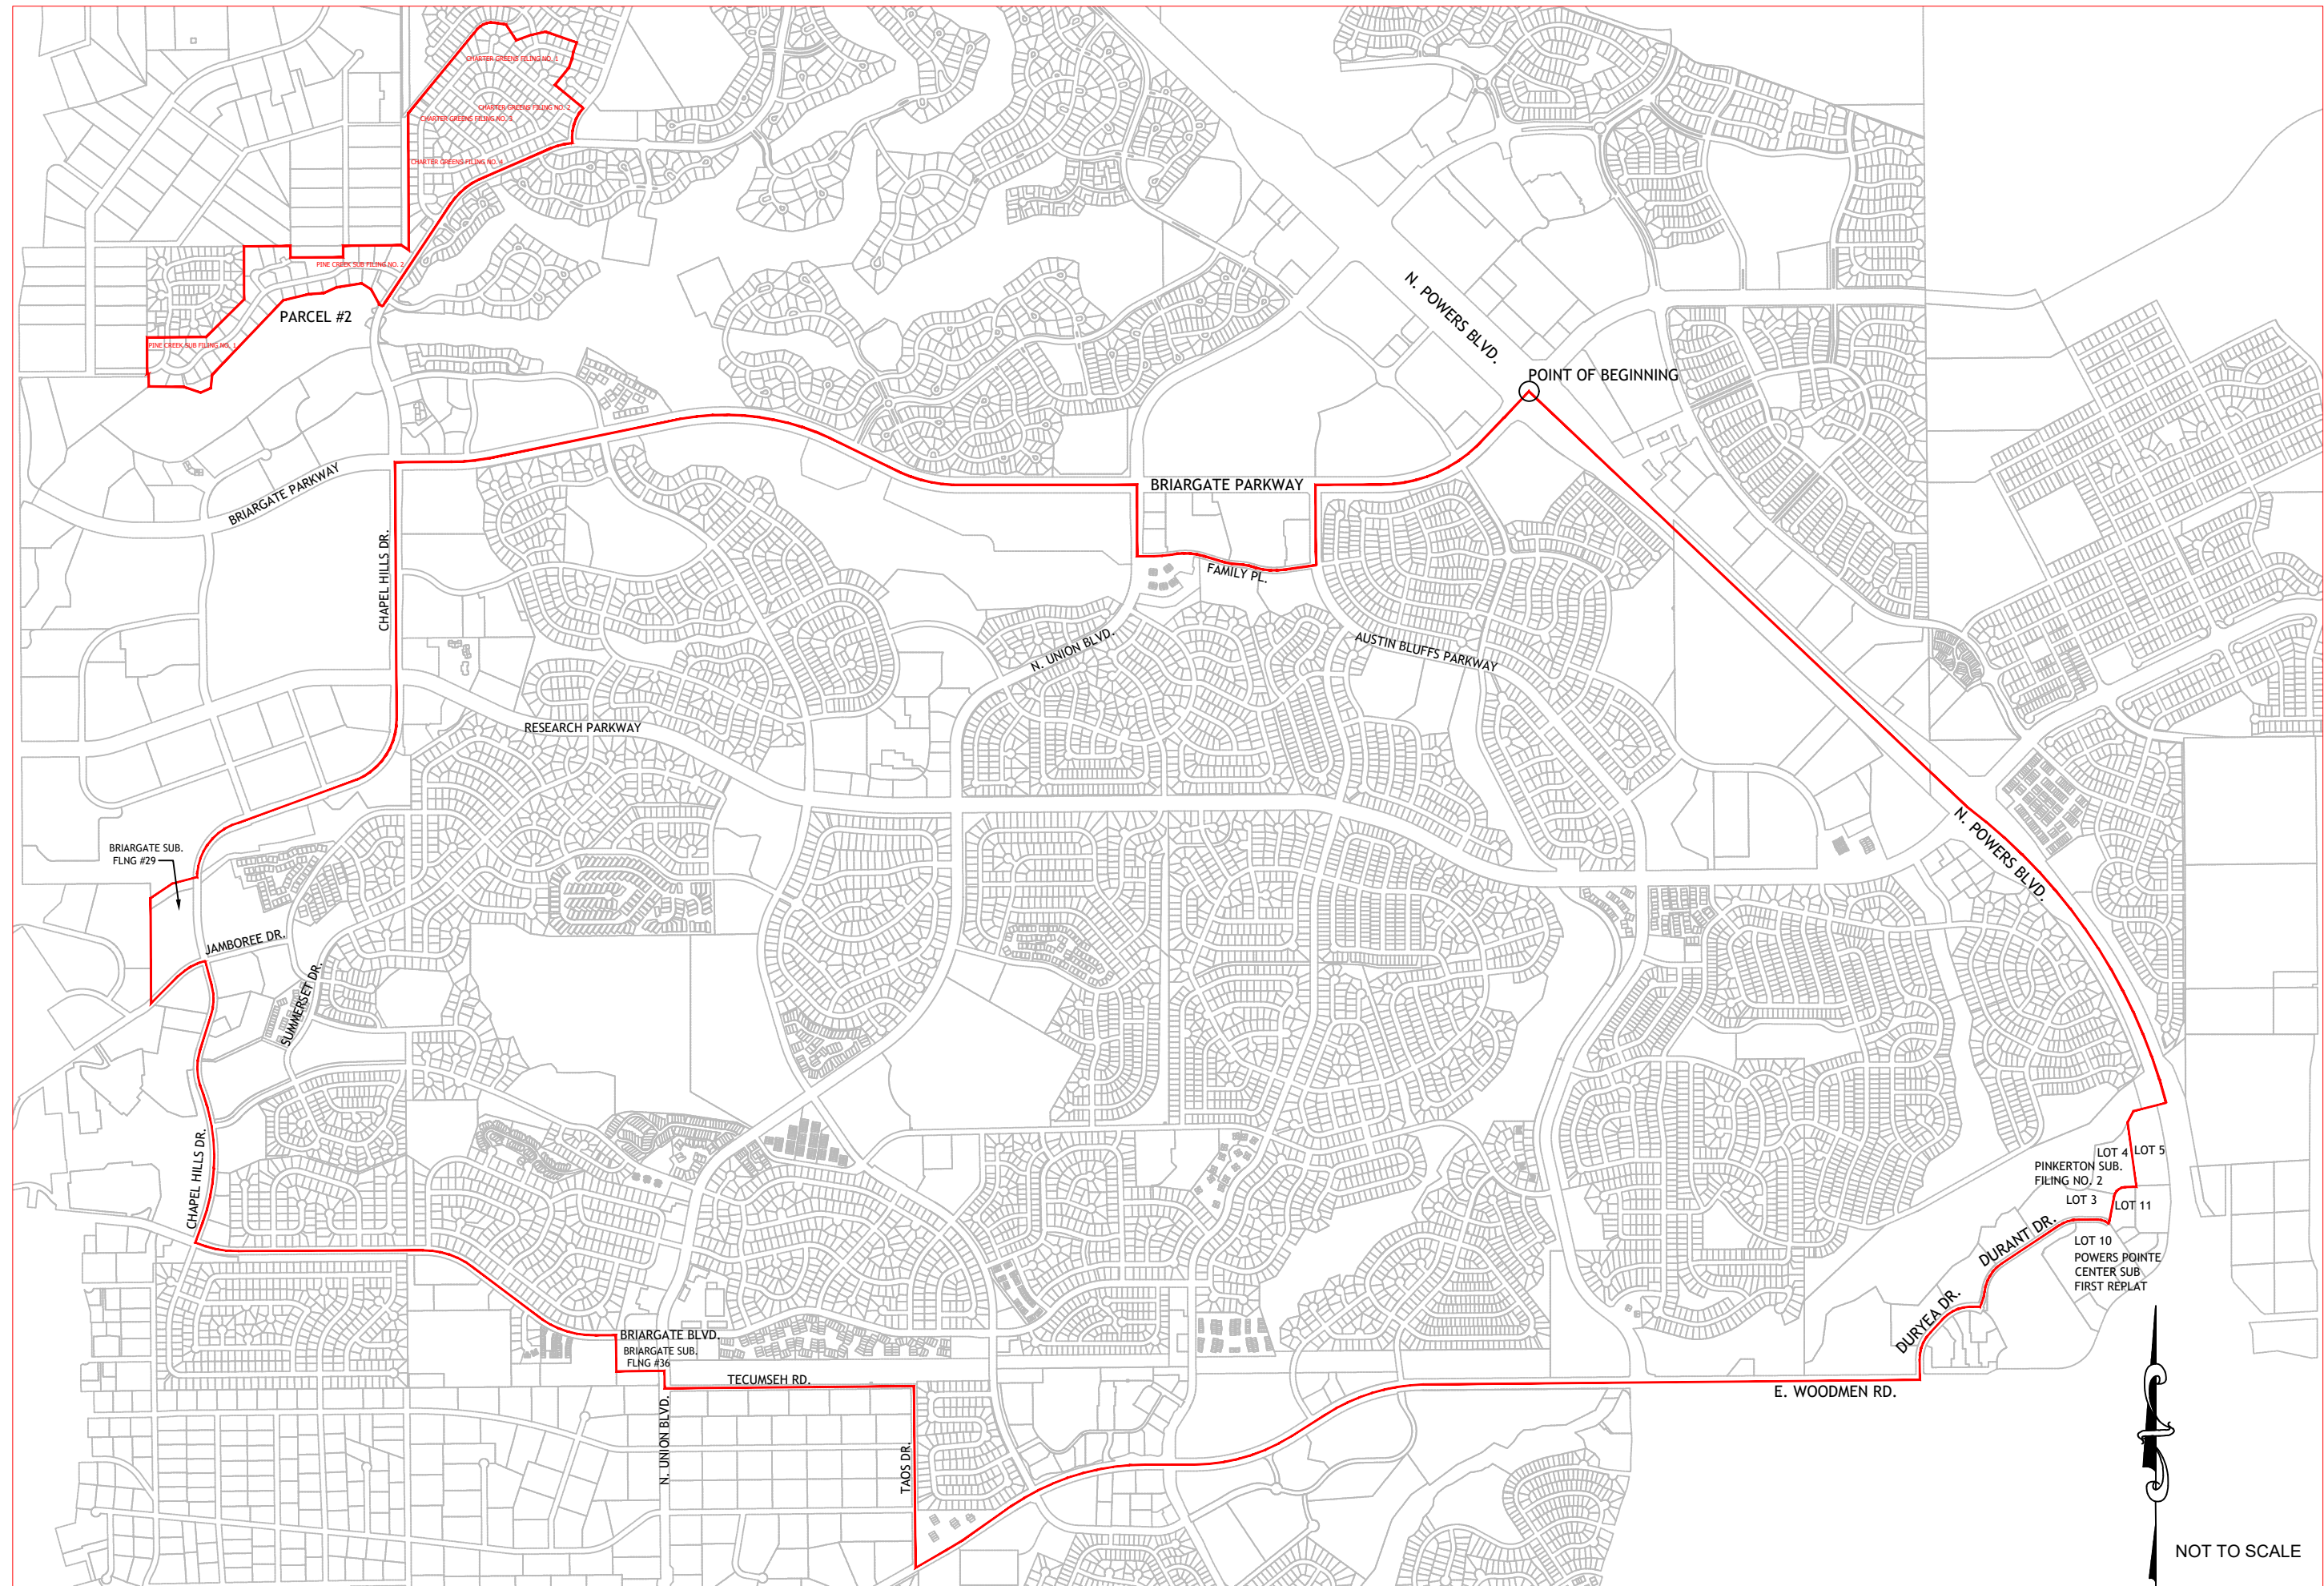

NOT TO SCALE

FOR BURIED UTILITY INFORMATION  
  
 48 HRS BEFORE YOU DIG  
 CALL 1-800-922-1987  
 FOR LOCATING & MARKING GAS,  
 ELECTRIC, WATER & TELEPHONE LINES  
 WATER EMERGENCIES 520-0300

PUBLIC WORKS / CITY ENGINEERING  
 PO BOX 1575, MAIL CODE 410  
 30 S. NEVADA AVE. SUITE 401  
 COLORADO SPRINGS, CO. 80903

REVISIONS	
1	
2	
3	
4	
5	

Colorado Springs Briargate General Improvement District 2021

H-SCALE  
V-SCALE  
DRAWN BY  
DESIGNED BY  
CHECKED BY

**FINAL**

SHEET