



(A)
WEST

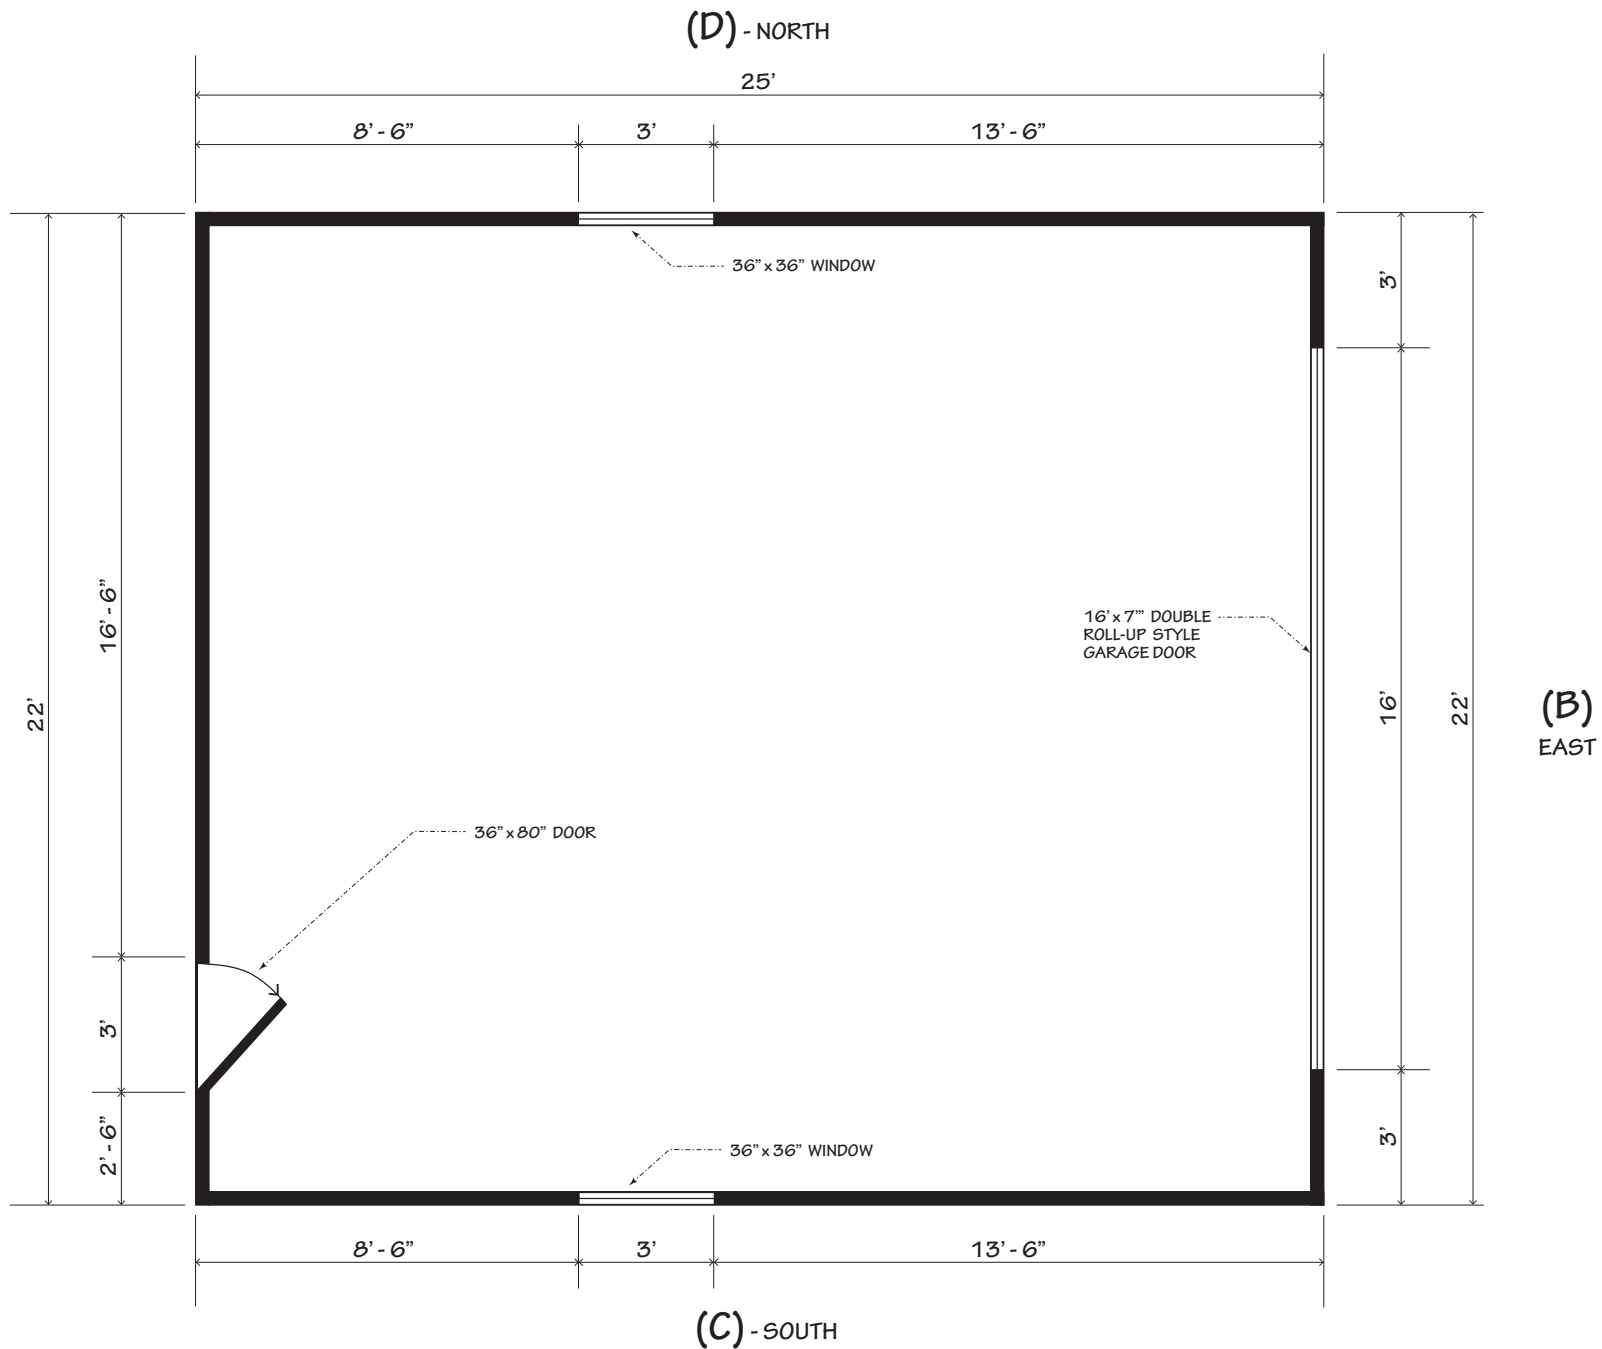


ENGINEERED TRUSS LAYOUT

8" SOFFITS / OVERHANG

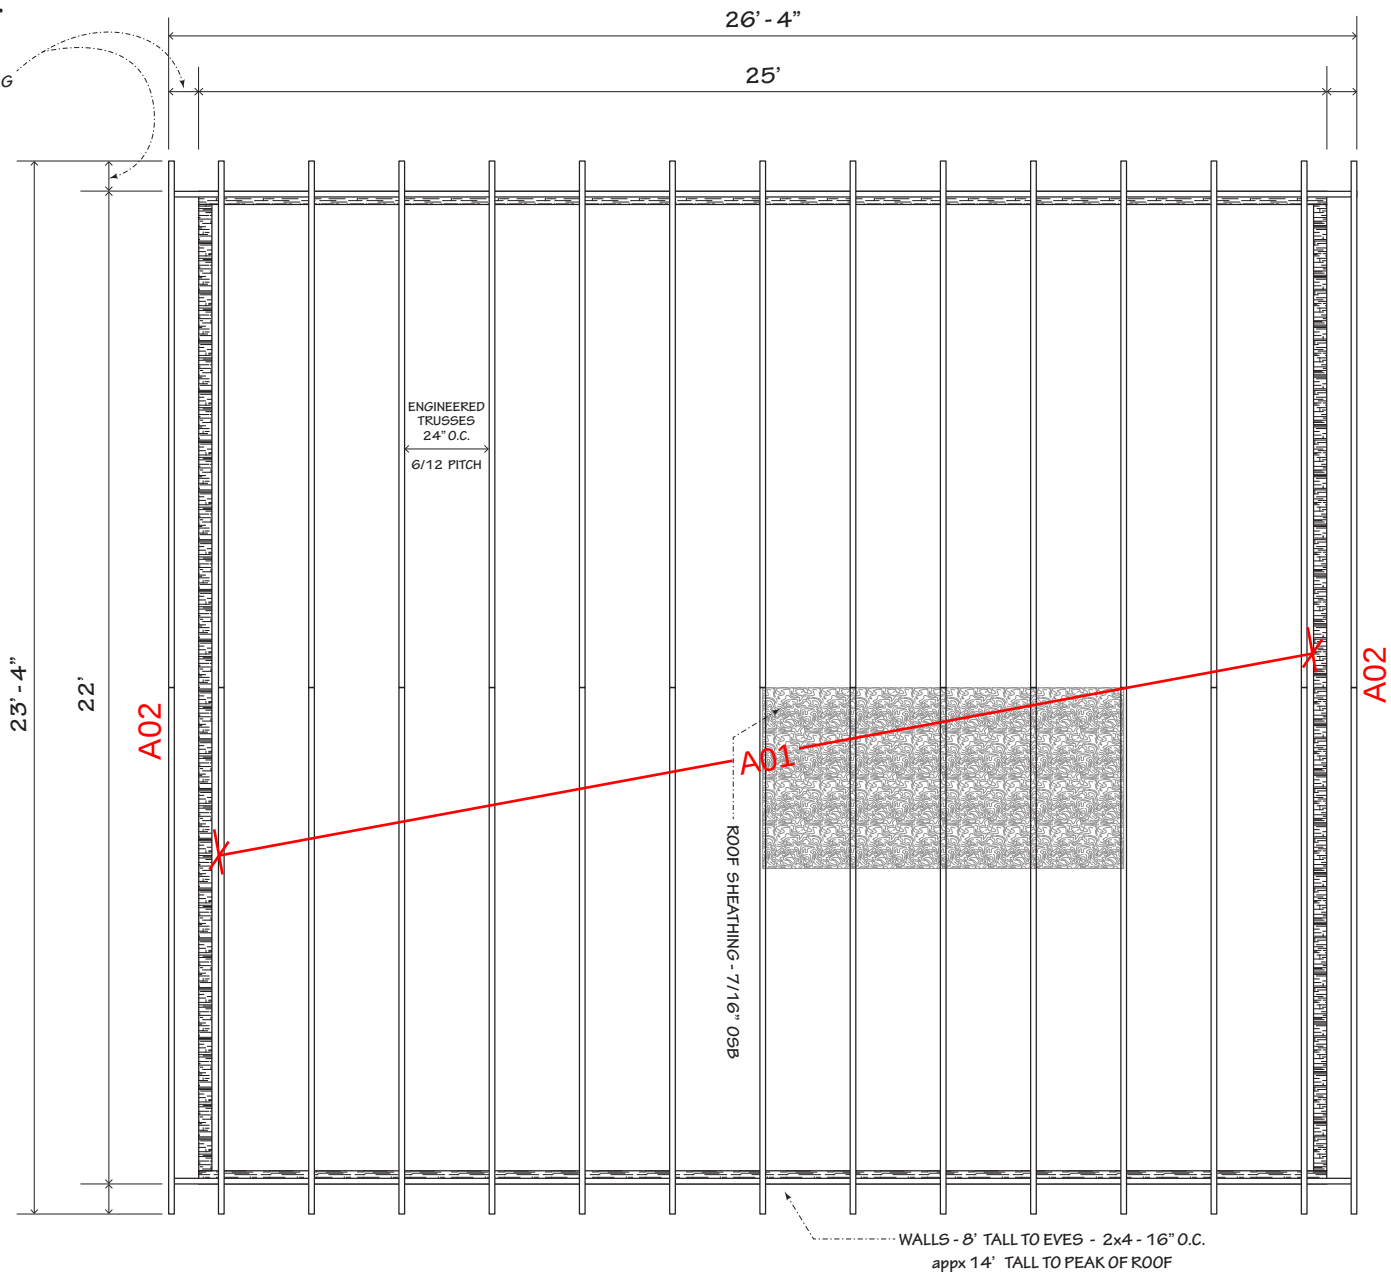


WALL - B

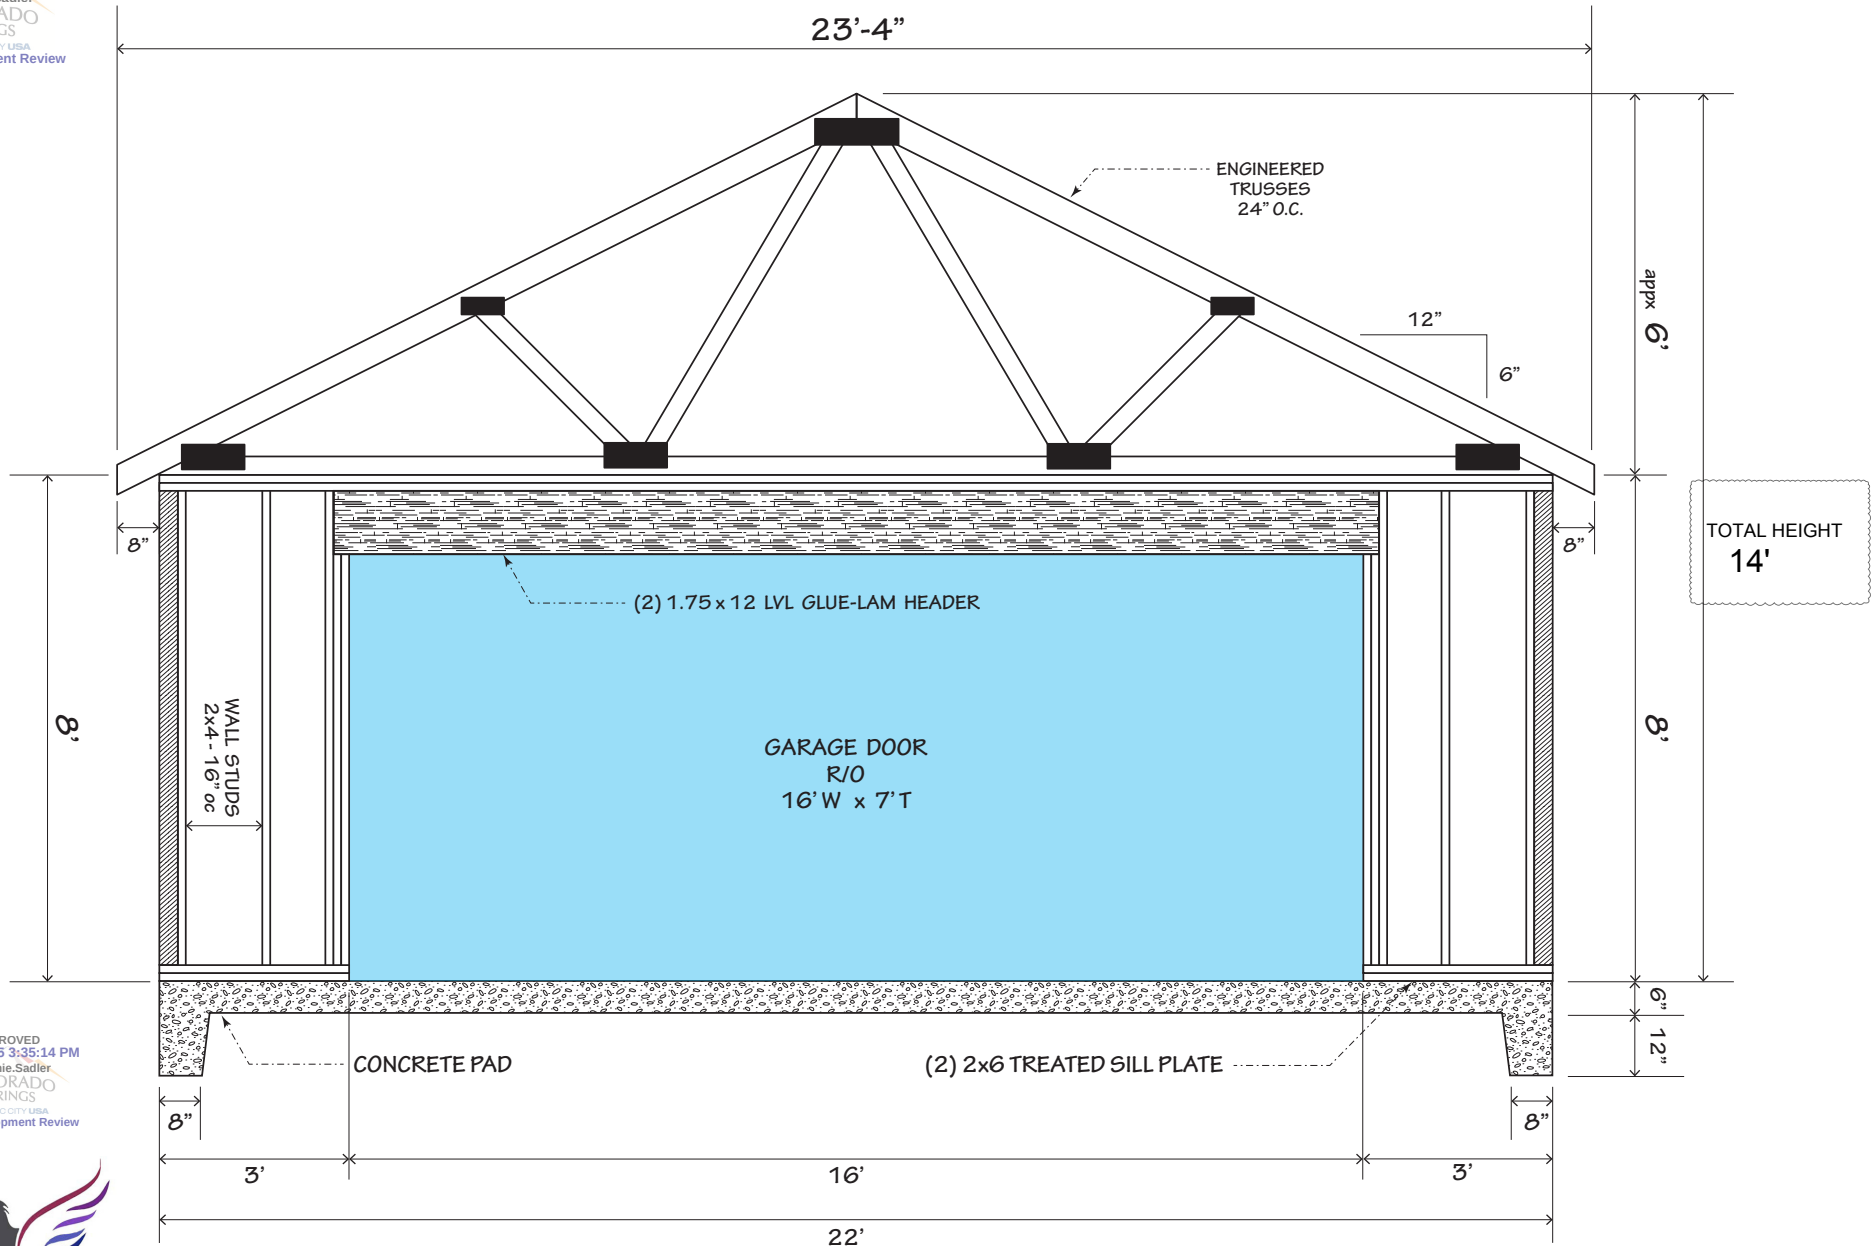




DETACHED GARAGE PLANS for Edward Jefferson:
1909 N Cascade Ave
Colorado Springs, CO 80907

PAGE: 4 OF 6

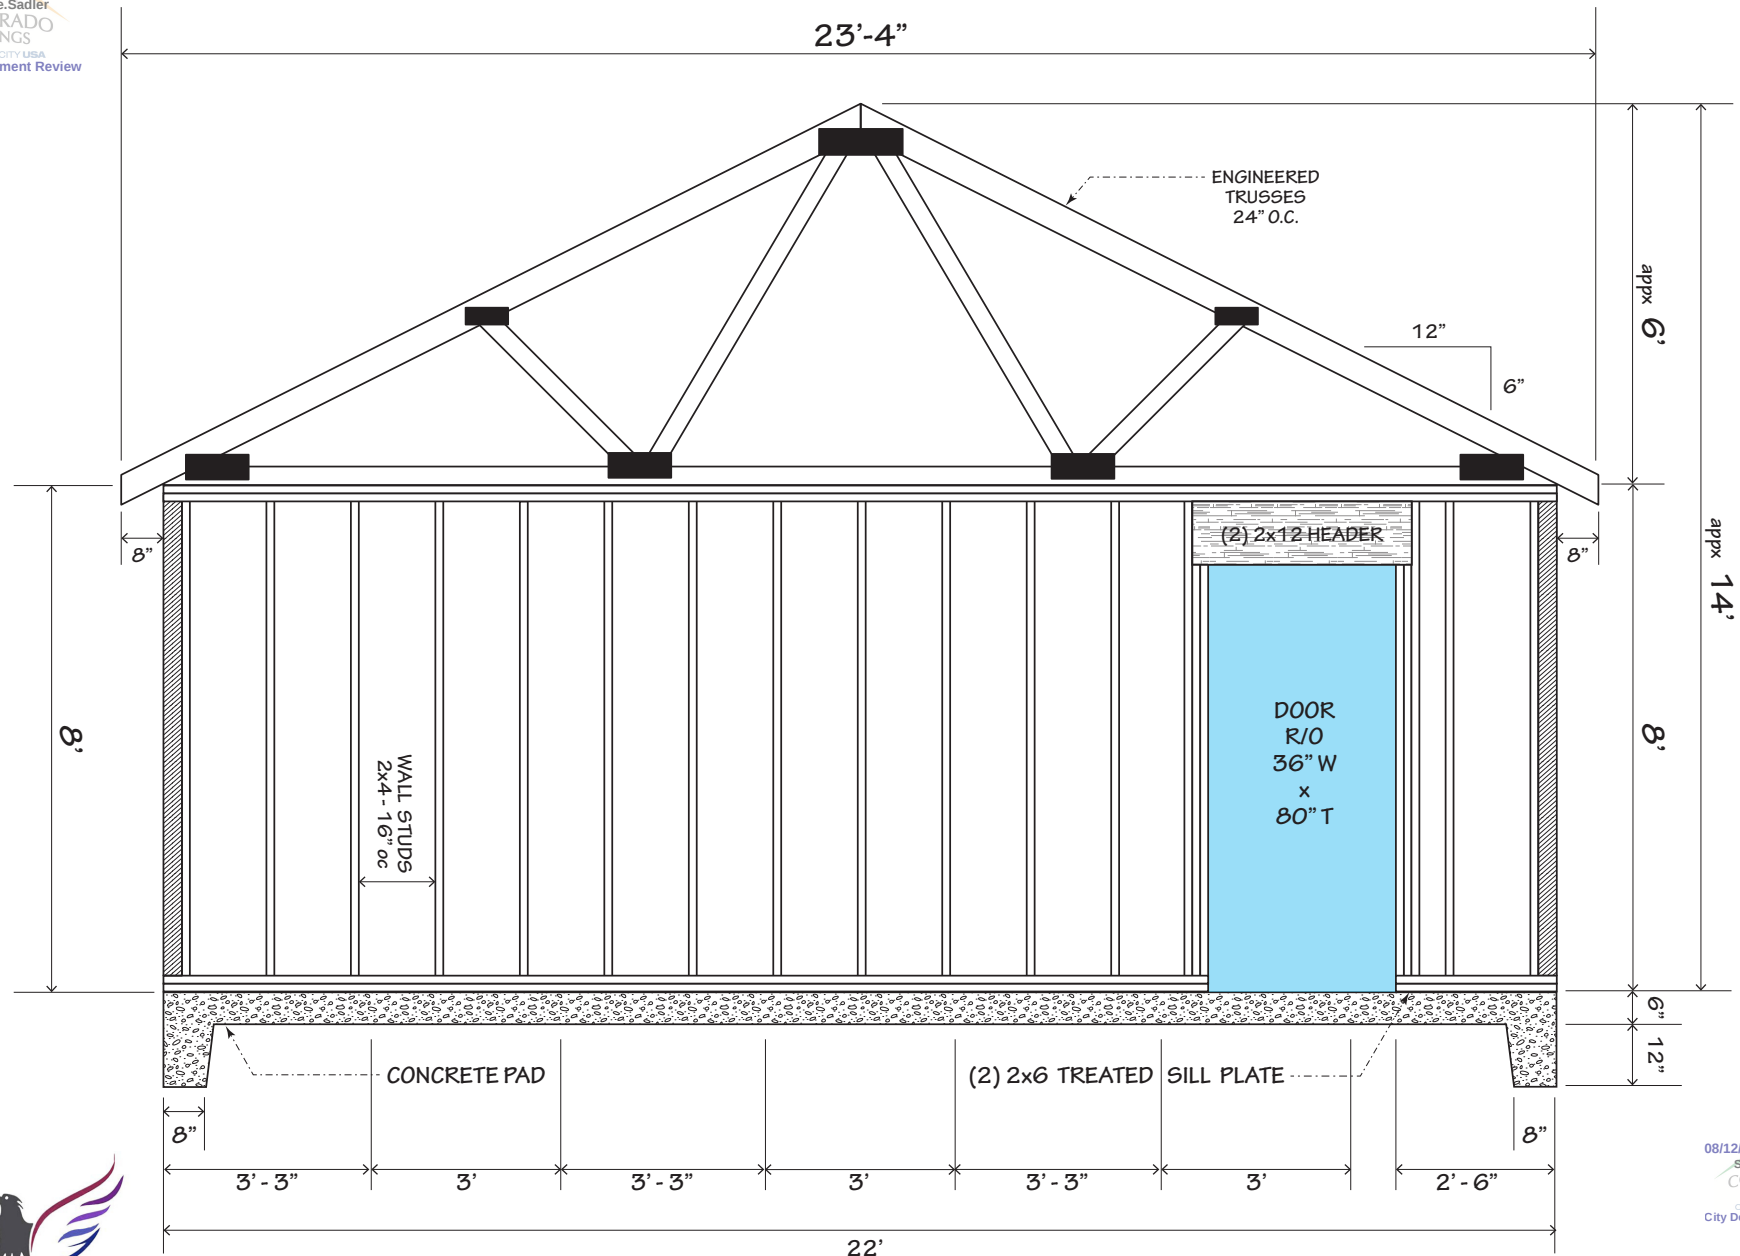

APPROVED
08/12/2025 3:35:08 PM
Stefanie.Sadler
COLORADO
SPRINGS
OLYMPIC CITY USA
City Development Review

WALL - D

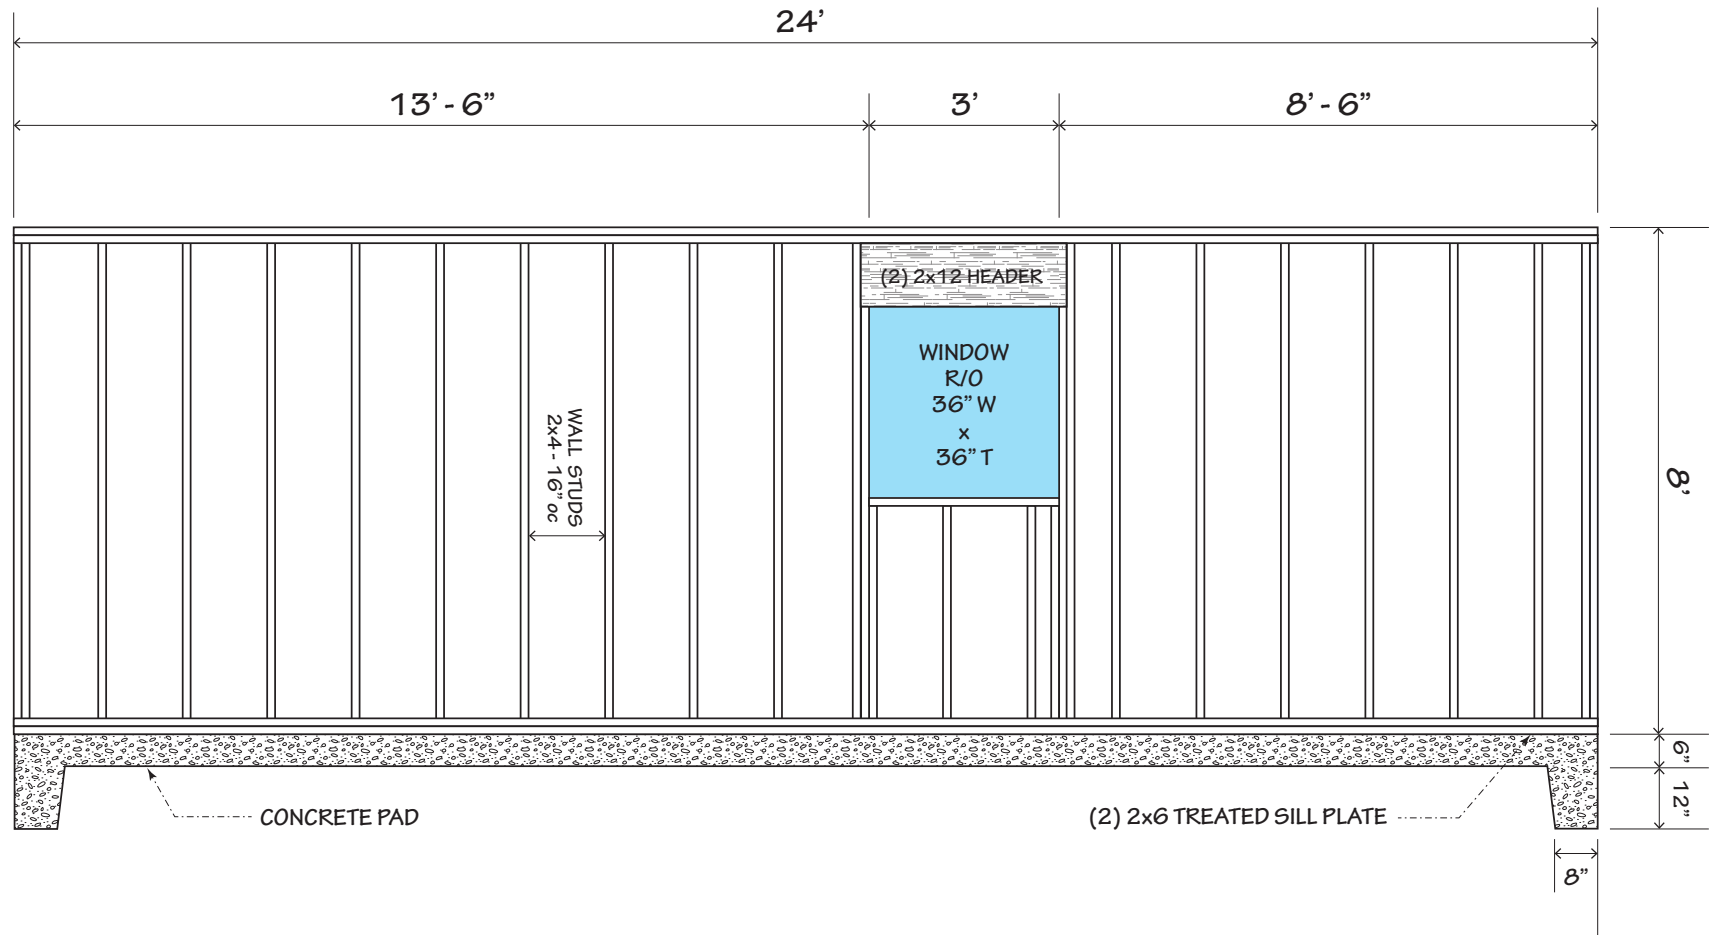

WALL - C

