


CORDERA 3I

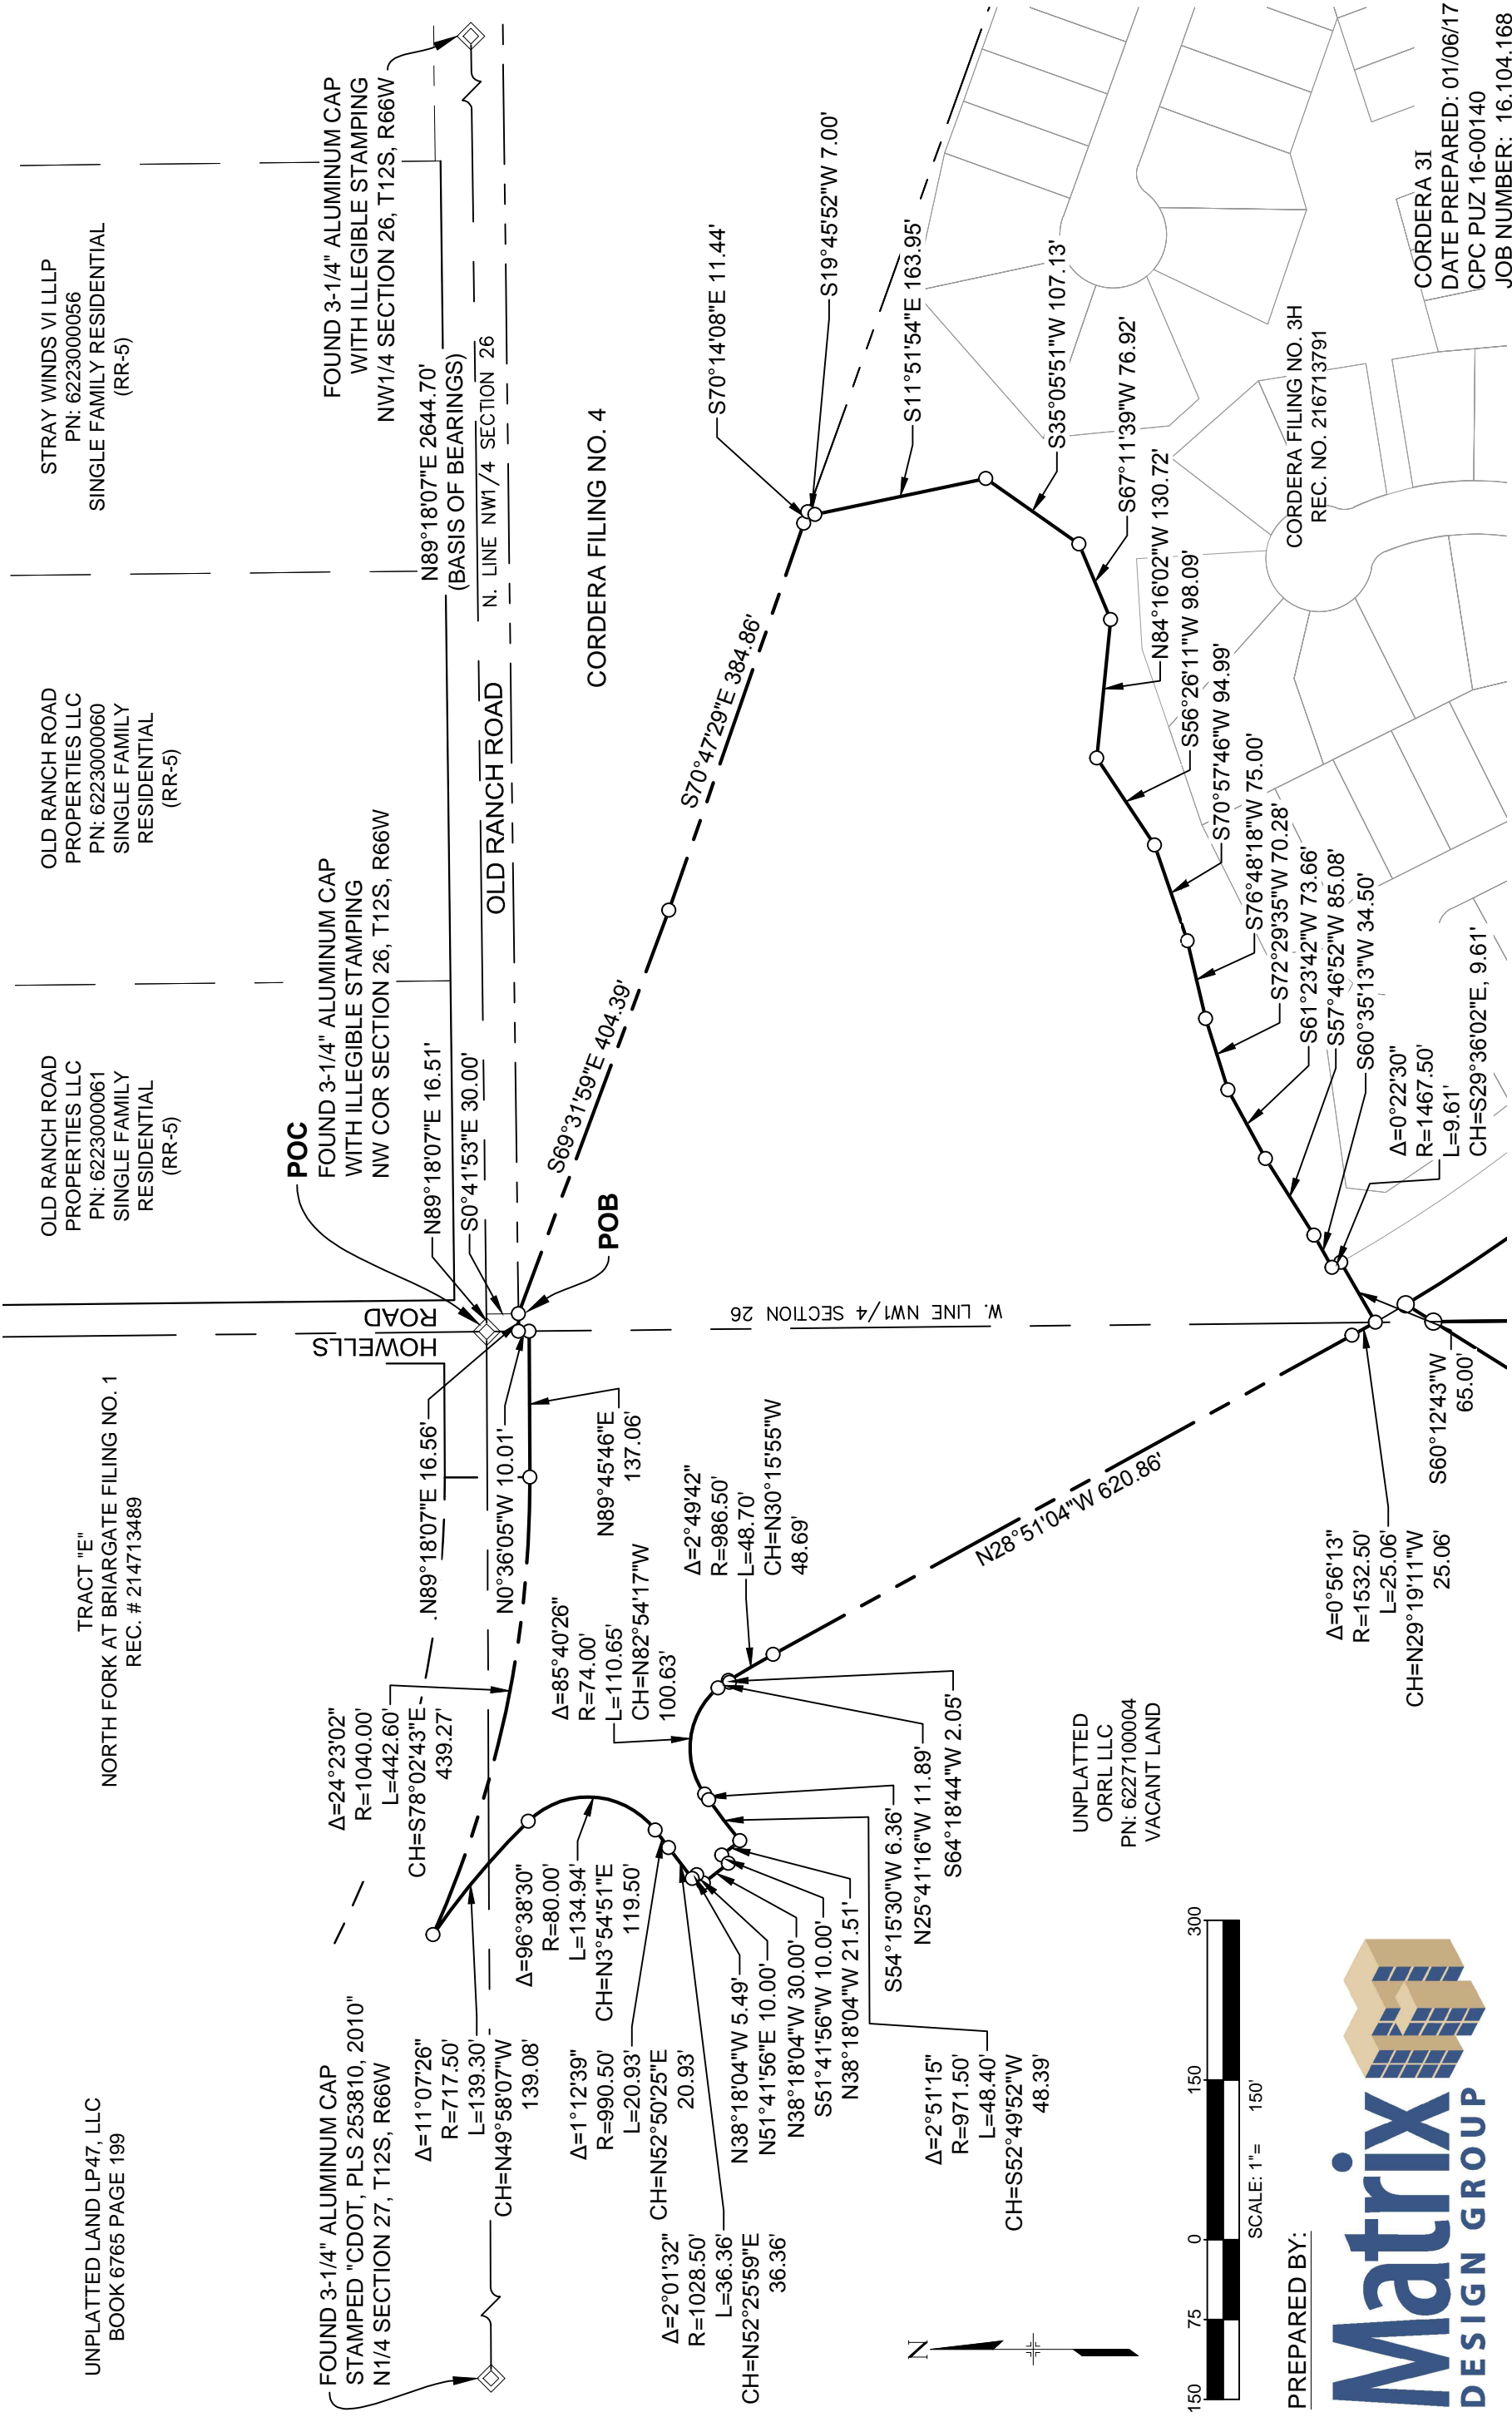

UNPLATTED LAND LP47, LLC
BOOK 6765 PAGE 199

TRACT "E"
NORTH FORK AT BRIARGATE FILING NO. 1
REC. # 214713489

OLD RANCH ROAD PROPERTIES LLC
PN: 6223000061
SINGLE FAMILY RESIDENTIAL (RR-5)

OLD RANCH ROAD PROPERTIES LLC
PN: 6223000060
SINGLE FAMILY RESIDENTIAL (RR-5)


STRAY WINDS VI LLLP
PN: 6223000056
SINGLE FAMILY RESIDENTIAL (RR-5)

FOUND 3-1/4" ALUMINUM CAP STAMPED "CDOT, PLS 253810, 2010" N1/4 SECTION 27, T12S, R66W

POC
FOUND 3-1/4" ALUMINUM CAP WITH ILLEGIBLE STAMPING NW COR SECTION 26, T12S, R66W

CORDERA FILING NO. 4

PREPARED BY:

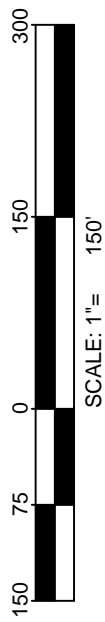

UNPLATTED
ORRL LLC
PN: 6227100004
VACANT LAND

CORDERA FILING NO. 3H
REC. NO. 216713791

CORDERA 3I
DATE PREPARED: 01/06/17
CPC PUZ 16-00140
JOB NUMBER: 16.104.168