


Zone Change Exhibit - Exhibit B

Cedar Heights Tank No. 2 - 4055 N. 30th St.

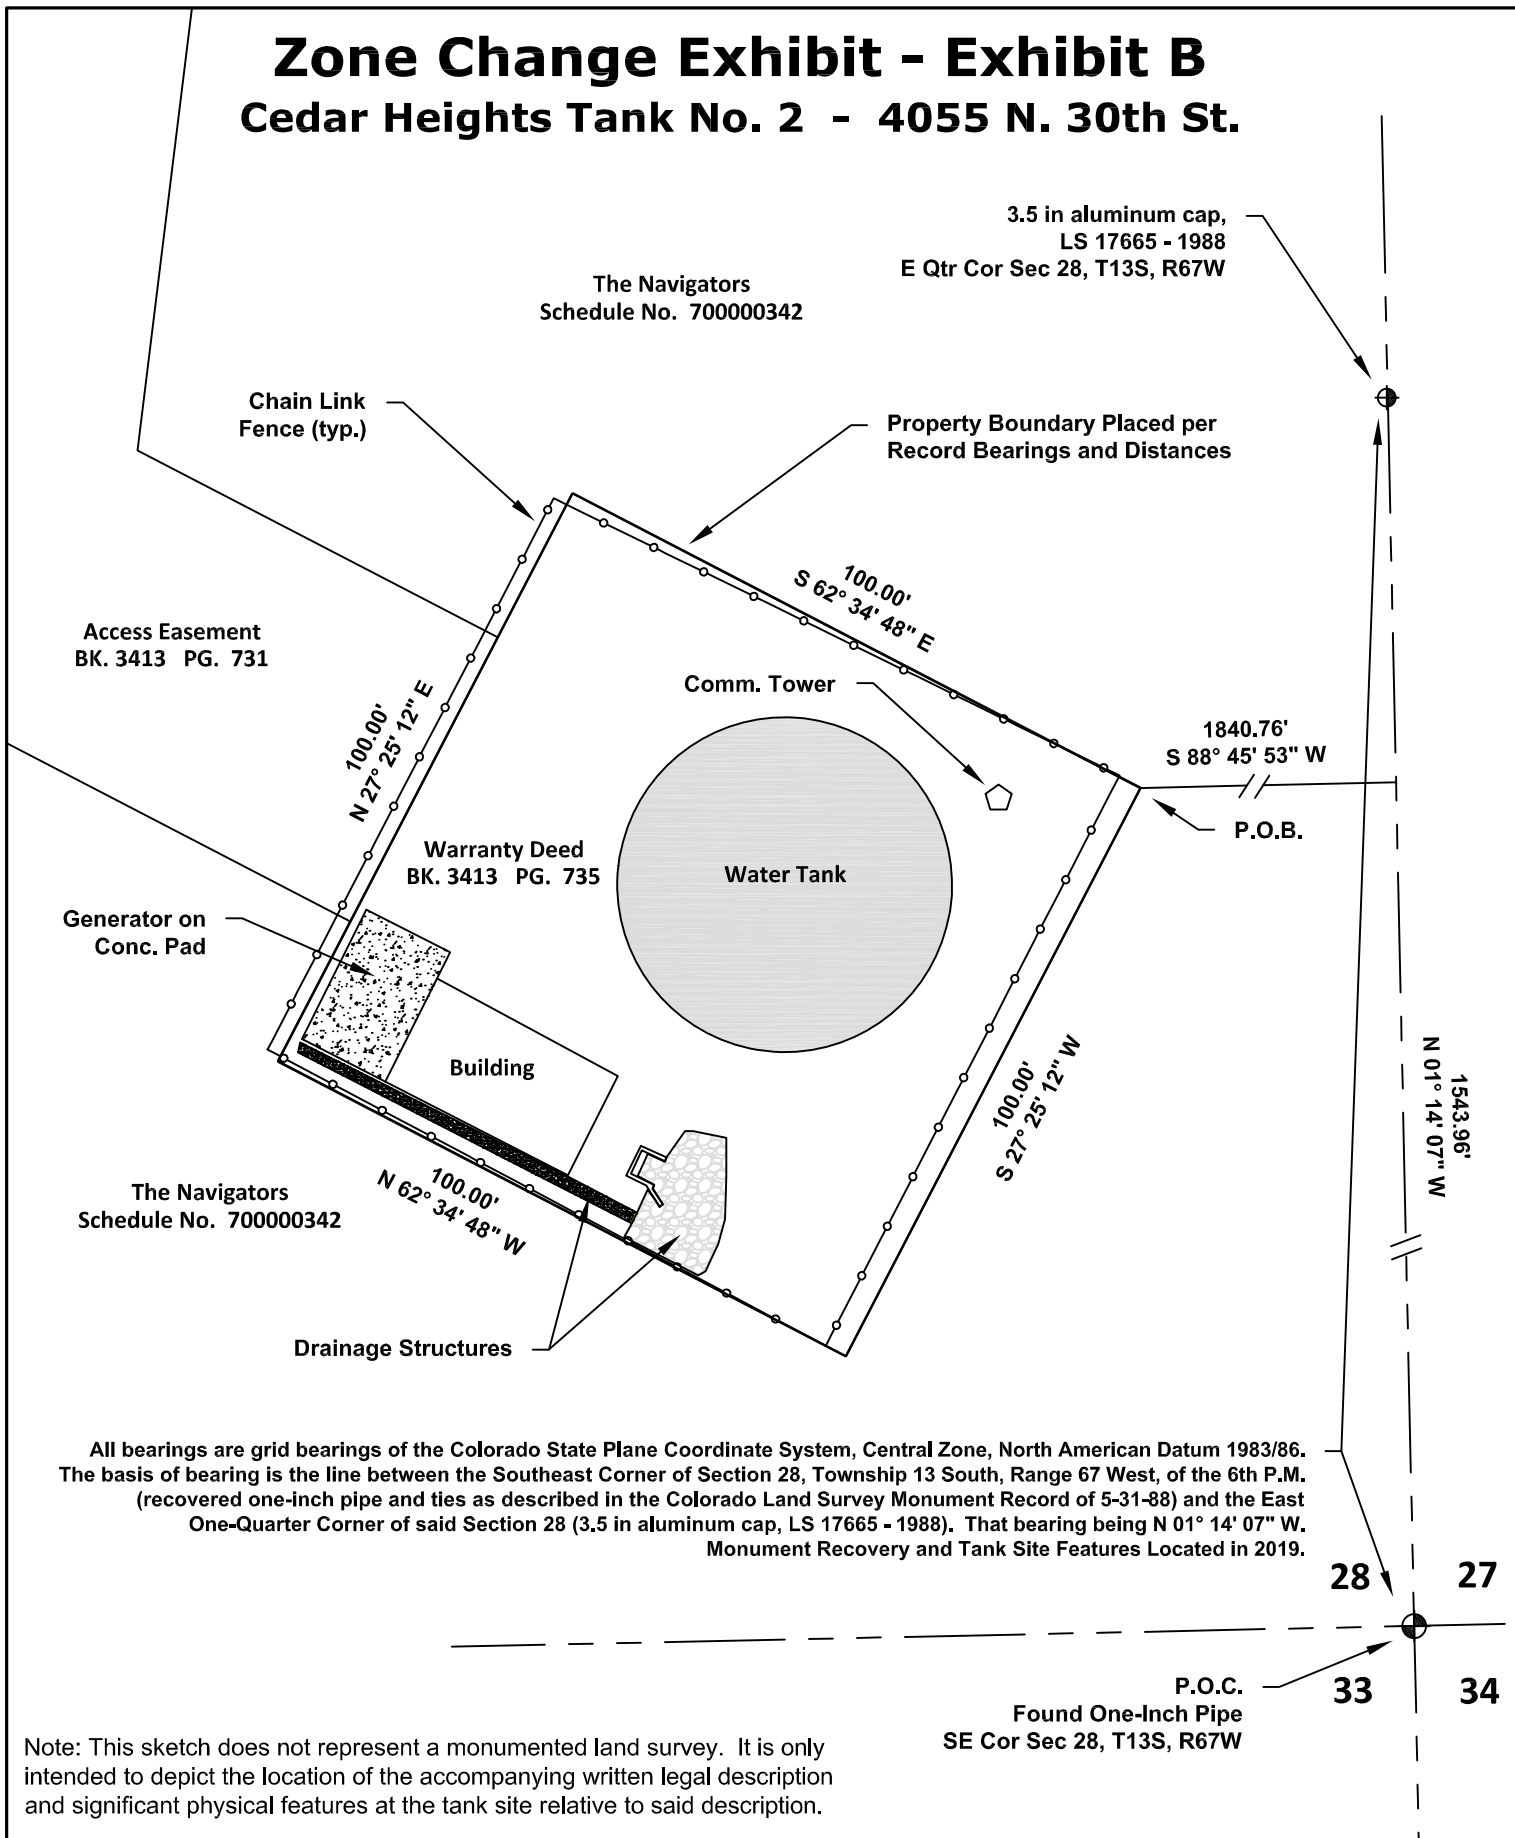

All bearings are grid bearings of the Colorado State Plane Coordinate System, Central Zone, North American Datum 1983/86. The basis of bearing is the line between the Southeast Corner of Section 28, Township 13 South, Range 67 West, of the 6th P.M. (recovered one-inch pipe and ties as described in the Colorado Land Survey Monument Record of 5-31-88) and the East One-Quarter Corner of said Section 28 (3.5 in aluminum cap, LS 17665 - 1988). That bearing being N 01° 14' 07\" W. Monument Recovery and Tank Site Features Located in 2019.

Note: This sketch does not represent a monumented land survey. It is only intended to depict the location of the accompanying written legal description and significant physical features at the tank site relative to said description.

