




619 N. Cascade Avenue, Suite 200
Colorado Springs, Colorado 80903

(719)785-0790
(719)785-0799 (Fax)

JOB NO. 1171.52-01ZR
APRIL 13, 2020
REV. JUNE 25, 2020
SHEET 3 OF 3
REZONE EXHIBIT B

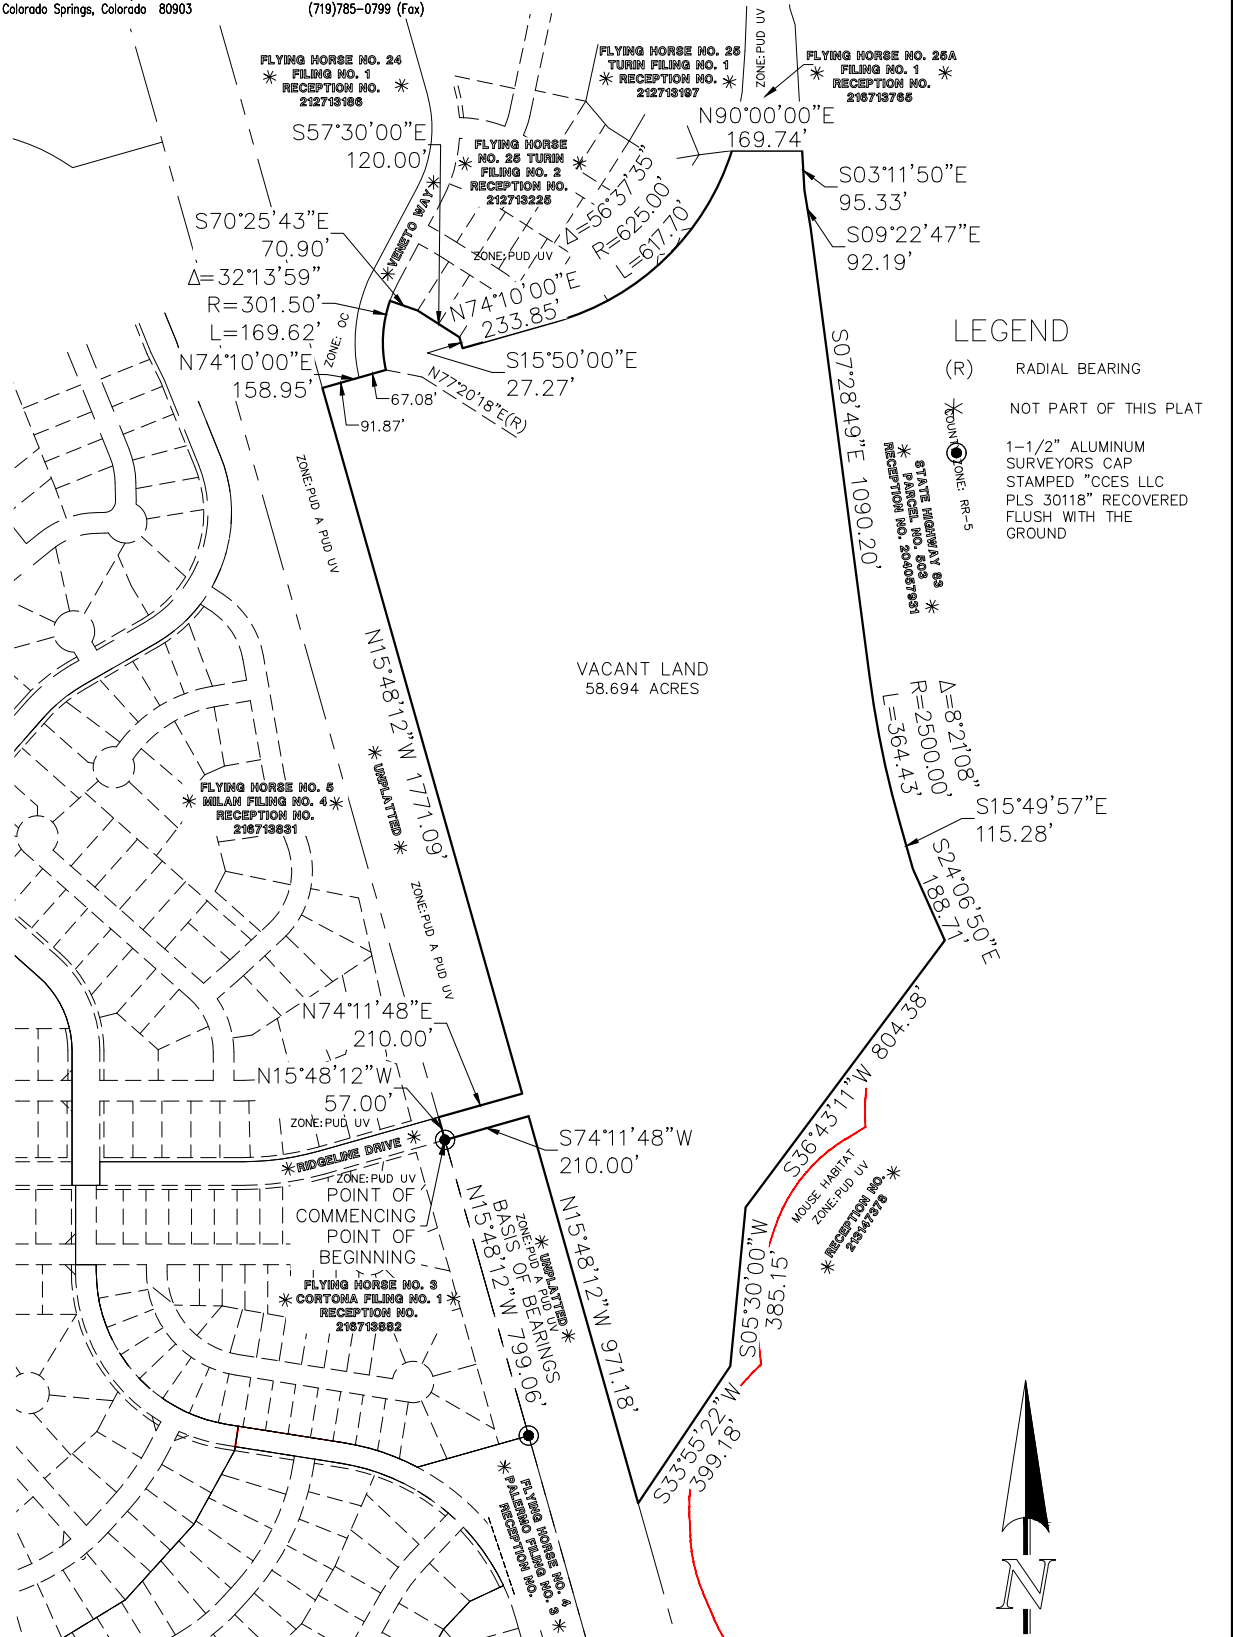

LEGEND

(R) RADIAL BEARING


NOT PART OF THIS PLAT

STATE HIGHWAY 68
* PARCEL NO. 505
* RECEPTION NO. 20001831

1-1/2" ALUMINUM SURVEYORS CAP
STAMPED "CCES LLC
PLS 30118" RECOVERED
FLUSH WITH THE
GROUND

N:\117152\DRAWINGS\SURVEY\EXHIBITS\01ZR-117152 REZONE EXHIBIT 06-25-20.dwg, 6/25/2020 11:26:10 AM, 1:1

CCES, LLC DOES NOT EXPRESS NOR IMPLY ANY WARRANTY WITH THE ABOVE WRITTEN LEGAL DESCRIPTION AND EXHIBIT. THE LEGAL DESCRIPTION WAS WRITTEN FOR INFORMATIONAL PURPOSES ONLY AND DOES NOT DEPICT A MONUMENTED LAND SURVEY.

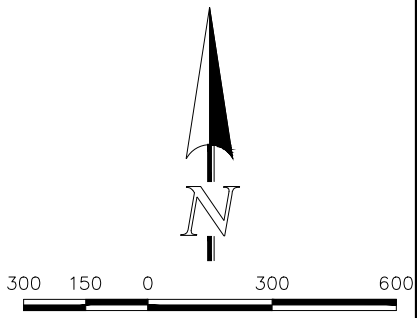

SCALE: 1" = 300'
U.S. SURVEY FEET

EXHIBIT B