

PROJECT DESCRIPTION

THIS LAND USE PLAN IS FOR A SIX (6) UNIT MULTI-FAMILY DEVELOPMENT ACCOMPANYING A ZONE CHANGE TO R-FLEX MEDIUM.

FLOODPLAIN STATEMENT

THIS PROPERTY IS LOCATED WITHIN ZONE X (AREAS DETERMINED TO BE OUTSIDE OF THE 500-YEAR FLOODPLAIN) AS ESTABLISHED BY FEMA MAP #08041C0733G EFFECTIVE ON 12/07/2018.

SITE DATA

Master Plan:	Knob Hill Master Plan
Current Zoning	MX-M / MCM R-4
Proposed Zoning	R-FLEX MEDIUM
Total Land Area	0.385 Acres
Proposed Max. Dwelling Units (DU)	6
Proposed Density (CU/Acre)	15.56
Tax Schedule Numbers	6416203011 & 6416203008
Development Schedule	Commence Construction of Spring/Summer 2025
Min. Lot Area	1,500 sq.ft. per DU
Min. Lot Width	20 ft.
Max Building Height	45 ft.
Front Setback Required (Feet)	10 ft. (20 for Front Garage)
Side Setback Required	1 Min. with 6 Combined Both Side
(Res) Corner Lot Side Setback	15 ft.
Rear Building Setback	10 ft.

LEGAL DESCRIPTION:

Parcel 1: Lots 13 and 14, Block 41, in the First Addition to Knob Hill, according to the plat thereof recorded in Plat Book N at Page 9, County of El Paso, State of Colorado.
Parcel 2: Lots 15, 16 and the South Half of Lot 17, Block 41, in the First Addition to Knob Hill, according to the plat thereof recorded in Plat Book N at Page 9, County of El Paso, State of Colorado. And containing 0.338 acres

DEVELOPMENT CONTACTS

OWNER Brian Mathiesen 2526 E Platte Place Colorado Springs, CO 80909 719-599-0830	LAND SURVEYOR Oliver E. Watts Consulting Engineer, Inc. Oliver Watts 614 Elkton Drive Colorado Springs, CO 80907 719-593-0173
PLANNER/ LANDSCAPE ARCHITECT Urban Landscapes c/o John Olson John@UrbanLandscapes.design 719.600.8366	



GENERAL NOTES

- ALL STREET TREES AND STREETScape IMPROVEMENTS IN THE ROW WILL BE MAINTAINED BY THE ABUTTING PROPERTY OWNER.
- LANDSCAPE IMPROVEMENTS AND MAINTENANCE SHALL BE THE RESPONSIBILITY OF THE PROPERTY OWNER.
- DEVELOPMENT GRADING IS NOT NECESSARY WITH THE DEVELOPMENT PLAN FOR DUPLEX UNITS. SITE GRADING AND GRADING PLAN TO BE PROVIDED WITH BUILDING PERMIT FOR INDIVIDUAL BUILDINGS.
- PORCHES AND BUILDING ROOFS SHALL BE OUTSIDE OF THE SIGHT VISIBILITY TRIANGLES ILLUSTRATED ON THE PLANS. PORCHES AND BUILDING ROOFS ARE ALLOWED WITHIN THE FRONT SETBACKS AND UTILITY EASEMENTS (AS AN ELEVATED DECK OR AS A RAISED CONCRETE SLAB).
- THE PARTIES RESPONSIBLE FOR THIS PLAN HAVE FAMILIARIZED THEMSELVES WITH ALL CURRENT ACCESSIBILITY CRITERIA AND SPECIFICATIONS AND THE PROPOSED PLAN AND GUIDELINES AS PUBLISHED BY THE UNITED STATES DEPARTMENT OF JUSTICE. APPROVAL OF THIS PLAN BY THE CITY OF COLORADO SPRINGS DOES NOT ASSURE COMPLIANCE WITH THE ADA OR ANY LAWS. SOLE RESPONSIBILITY FOR COMPLIANCE WITH FEDERAL AND STATE ACCESSIBILITY LAWS LIE WITH THE PROPERTY OWNER.
- ALL EXISTING CURB, GUTTER, SIDEWALK AND PEDESTRIAN RAMPS POSING A SAFETY HAZARD, DAMAGED, EXHIBITING EXCESSIVE DETERIORATION OR NOT MEETING CURRENT CITY ENGINEERING STANDARDS ALONG E. BOULDER STREET AND N. IOWA AVENUE ADJACENT TO THE SITE WILL NEED TO BE REMOVED AND REPLACED PRIOR TO ISSUING THE CERTIFICATE OF OCCUPANCY (C.O.). AN ON-SITE MEETING CAN BE SET UP WITH THE ENGINEERING DEVELOPMENT REVIEW INSPECTOR TO DETERMINE WHAT, IF ANY, IMPROVEMENTS ARE REQUIRED. THE INSPECTOR CAN BE REACHED AT 719.385.5977.

VICINITY MAP



NOT TO SCALE

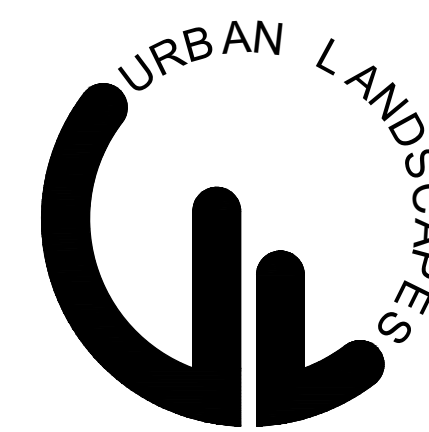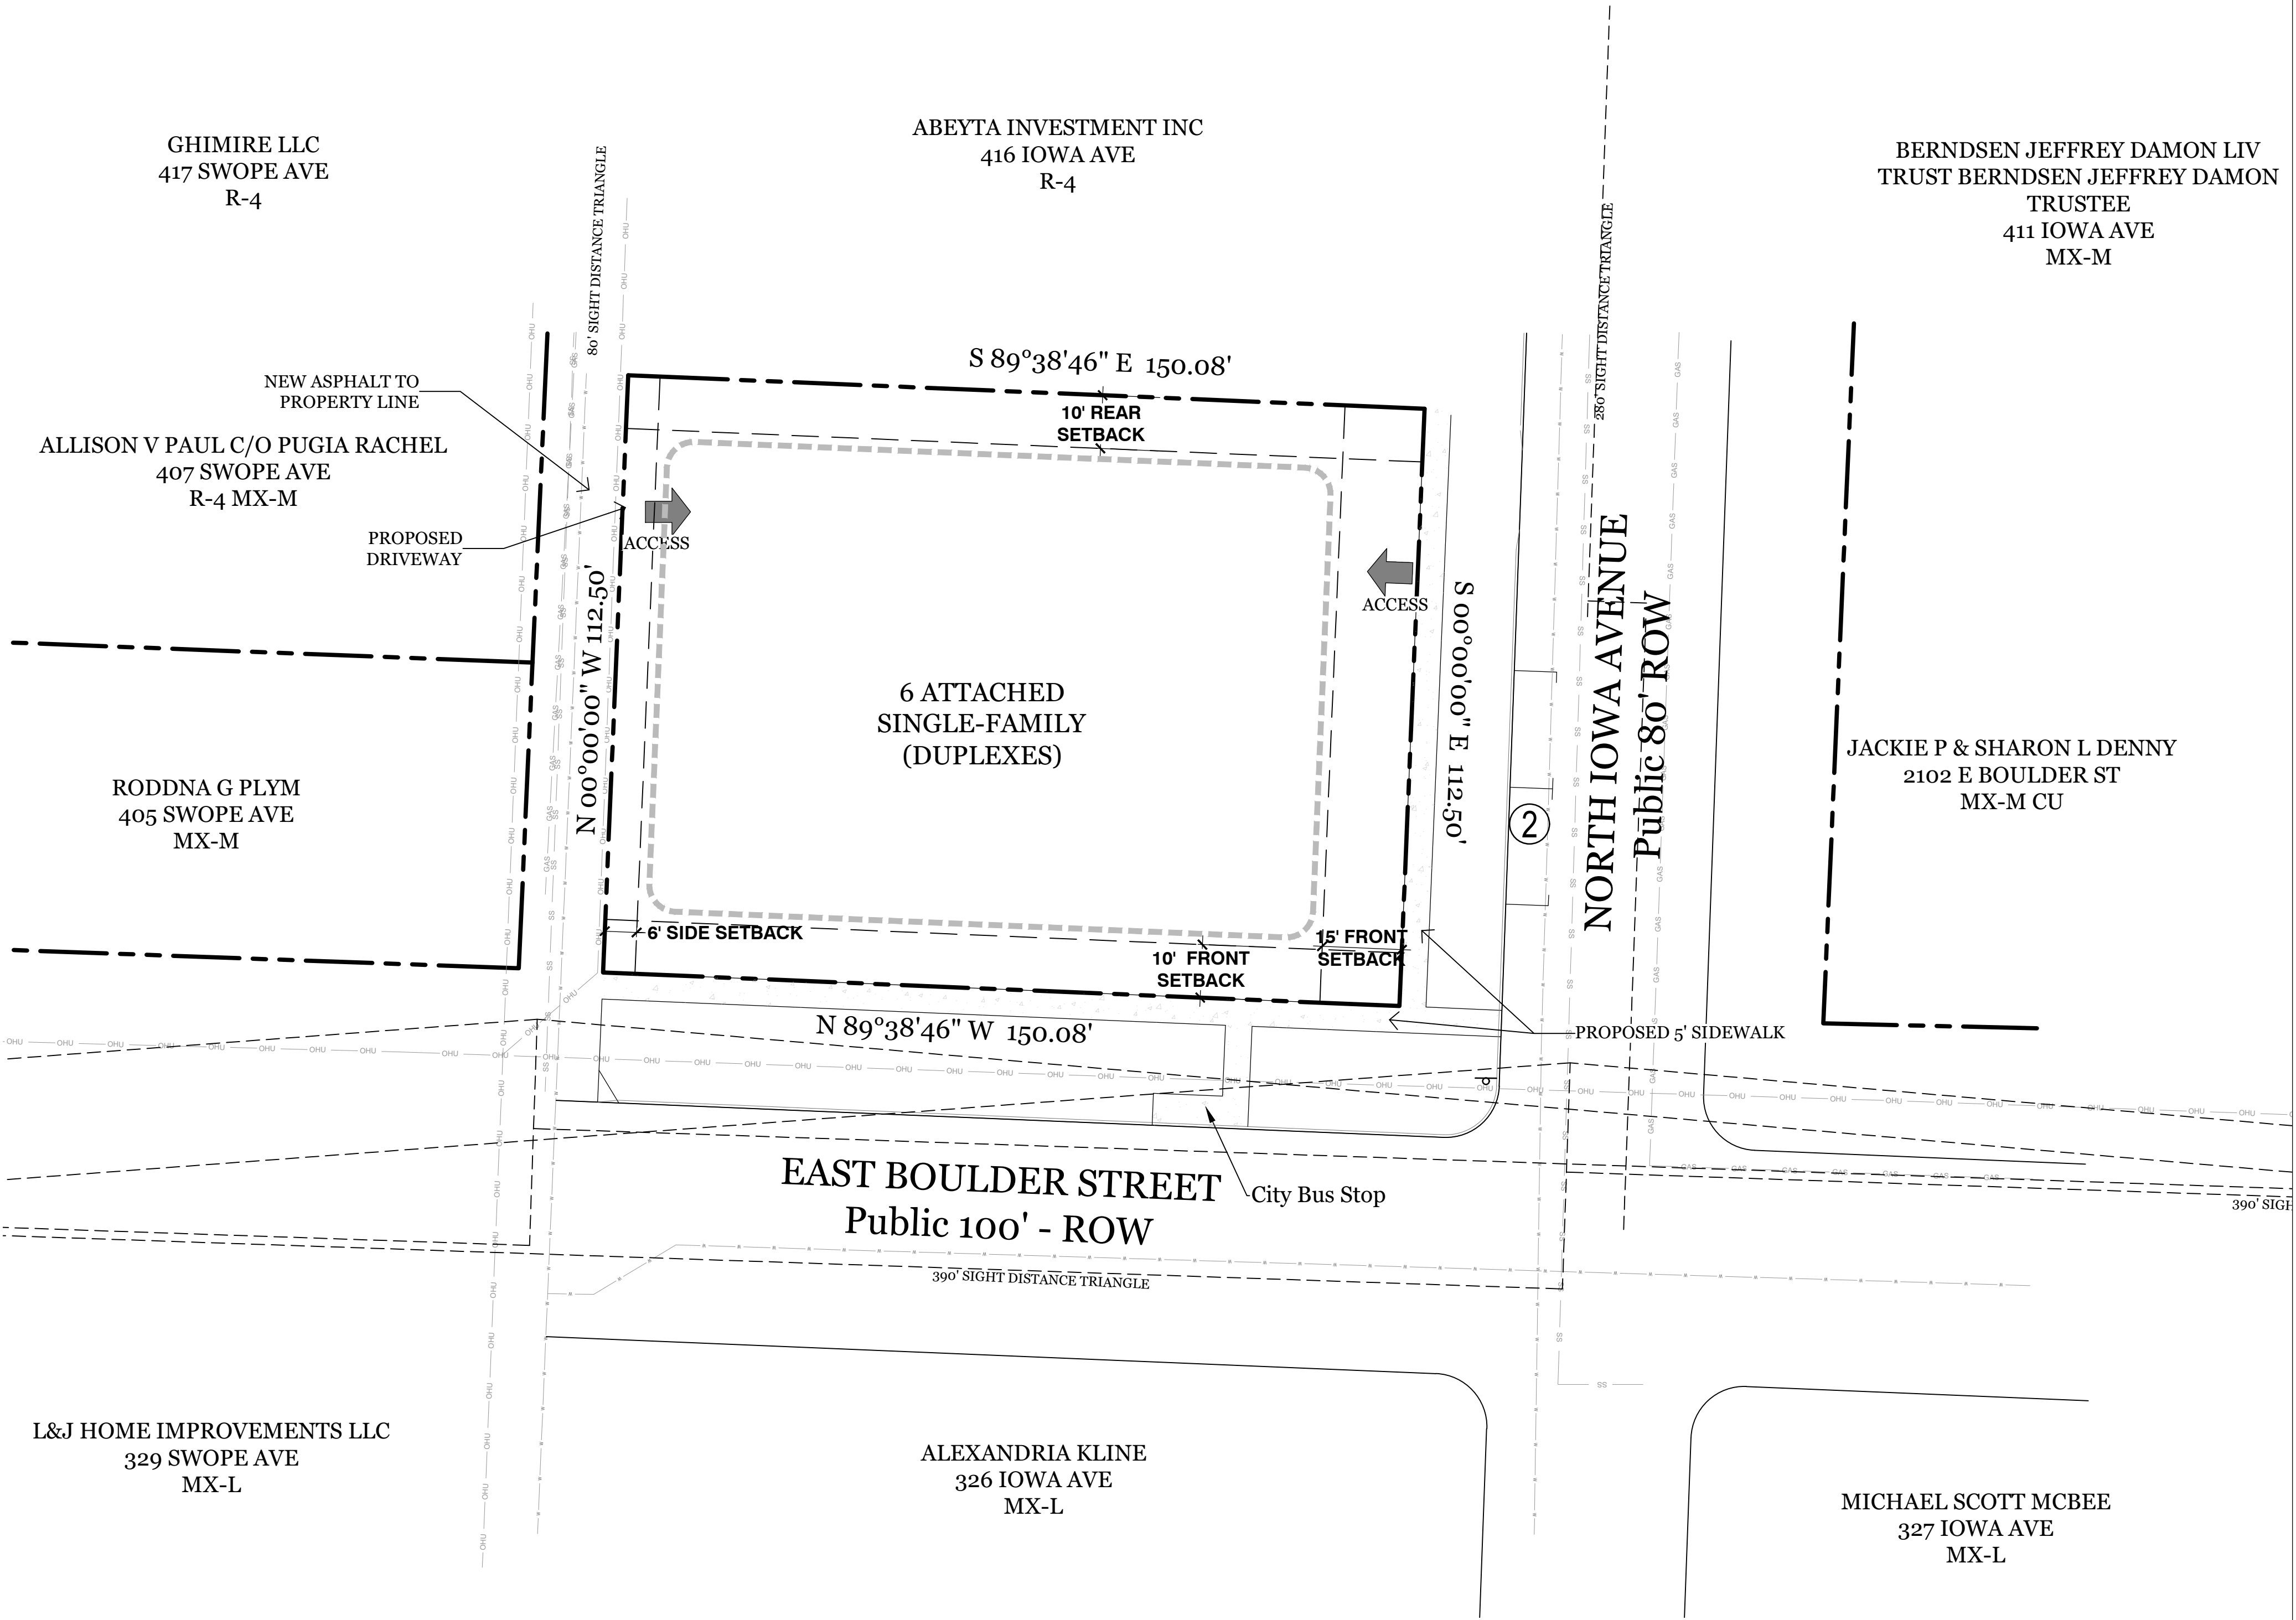


719.600.8366
john@urbanlandscapes.design

2024 East Boulder Subdivision

CONCEPT PLAN - Land Use Statement

Colorado Springs, CO 80909

SUBMITTAL DATE: FEBRUARY 10, 2025

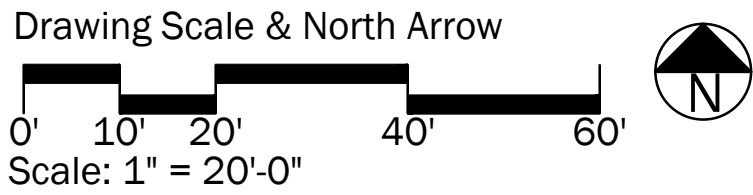

COPYRIGHT 2025
This document is an instrument of service, and as such remains the property of the Landscape Architect. Permission for use of this document is limited and can be extended only by written agreement with Urban Landscapes, LLC.

NOT FOR CONSTRUCTION
CITY FILE NUMBER - ZONE 22-0005

SHEET 1 OF 1