


'EXHIBIT A - INCLUSION'

INTERQUEST PARKWAY
R.O.W. VARIES

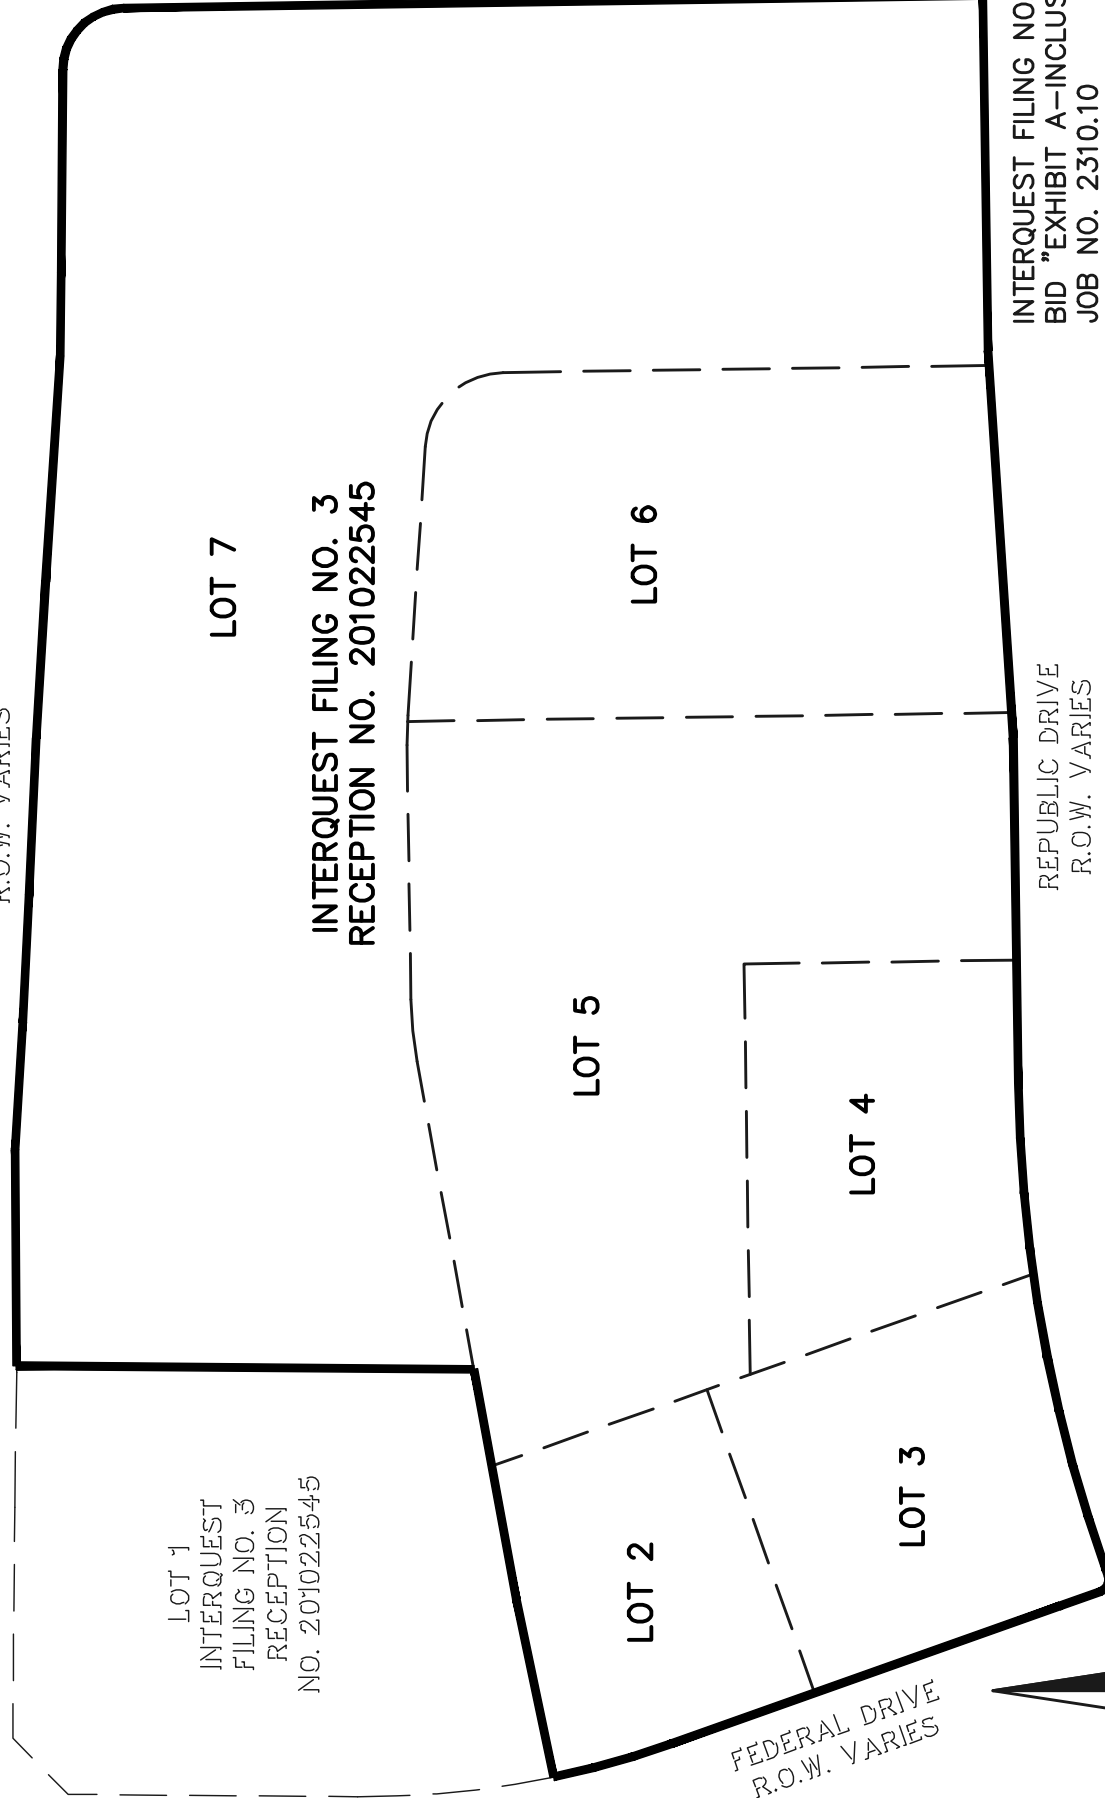

LOT 1
INTERQUEST
FILING NO. 3
RECEPTION
NO. 201022545

LOT 7

INTERQUEST FILING NO. 3
RECEPTION NO. 201022545

LOT 2

LOT 5

LOT 6

LOT 4

LOT 3

FEDERAL DRIVE
R.O.W. VARIES

REPUBLIC DRIVE
R.O.W. VARIES

INTERQUEST FILING NO. 3A
BID "EXHIBIT A-INCLUSION"
JOB NO. 2310.10
AUGUST 5, 2015
SHEET 1 OF 1



SCALE: 1" = 150'



636 Corporate Drive, Suite 101
Colorado Springs, Colorado 80919
(719)765-0700
(719)765-0709 (Fax)

COLORADO STATE HIGHWAY 83
(VOYAGER PARKWAY) 160' R.O.W.