




Fire Department – Steve Smith:

DISAPPROVED COMMENTS:

Provide an exhibit that shows all buildings (and addresses) that will remain after the proposed vacations. The concern is legal access to these locations as well as addressing of these locations. Should the ROW be vacated, the address might be impacted. Provide this analysis and exhibit to show that buildings that will remain will have legal access to public ROW and their addresses will not be impacted. **Response- exhibit to show access to remaining buildings/ address impacted.** Plans are not clear enough in terms of what exactly is being proposed for vacation. There are some areas marked as "To be vacated" and other areas that are not marked. Provide plans that clearly show what is being vacated. **Response -Additional graphic to indicate vacation limits and access. See enclosed plan exhibit.**

LEGEND:

-  PROPOSED STREET/ALLEY VACATION
-  NO CHANGE IN OWNERSHIP, ACCESS OR ADDRESS
-  CONCEPT REDEVELOPMENT LIMITS, ALL EXISTING STRUCTURES WILL BE REMOVED AND NEW ADDRESSES AND ACCESS WILL BE DEFINED WITH DEVELOPMENT PLAN

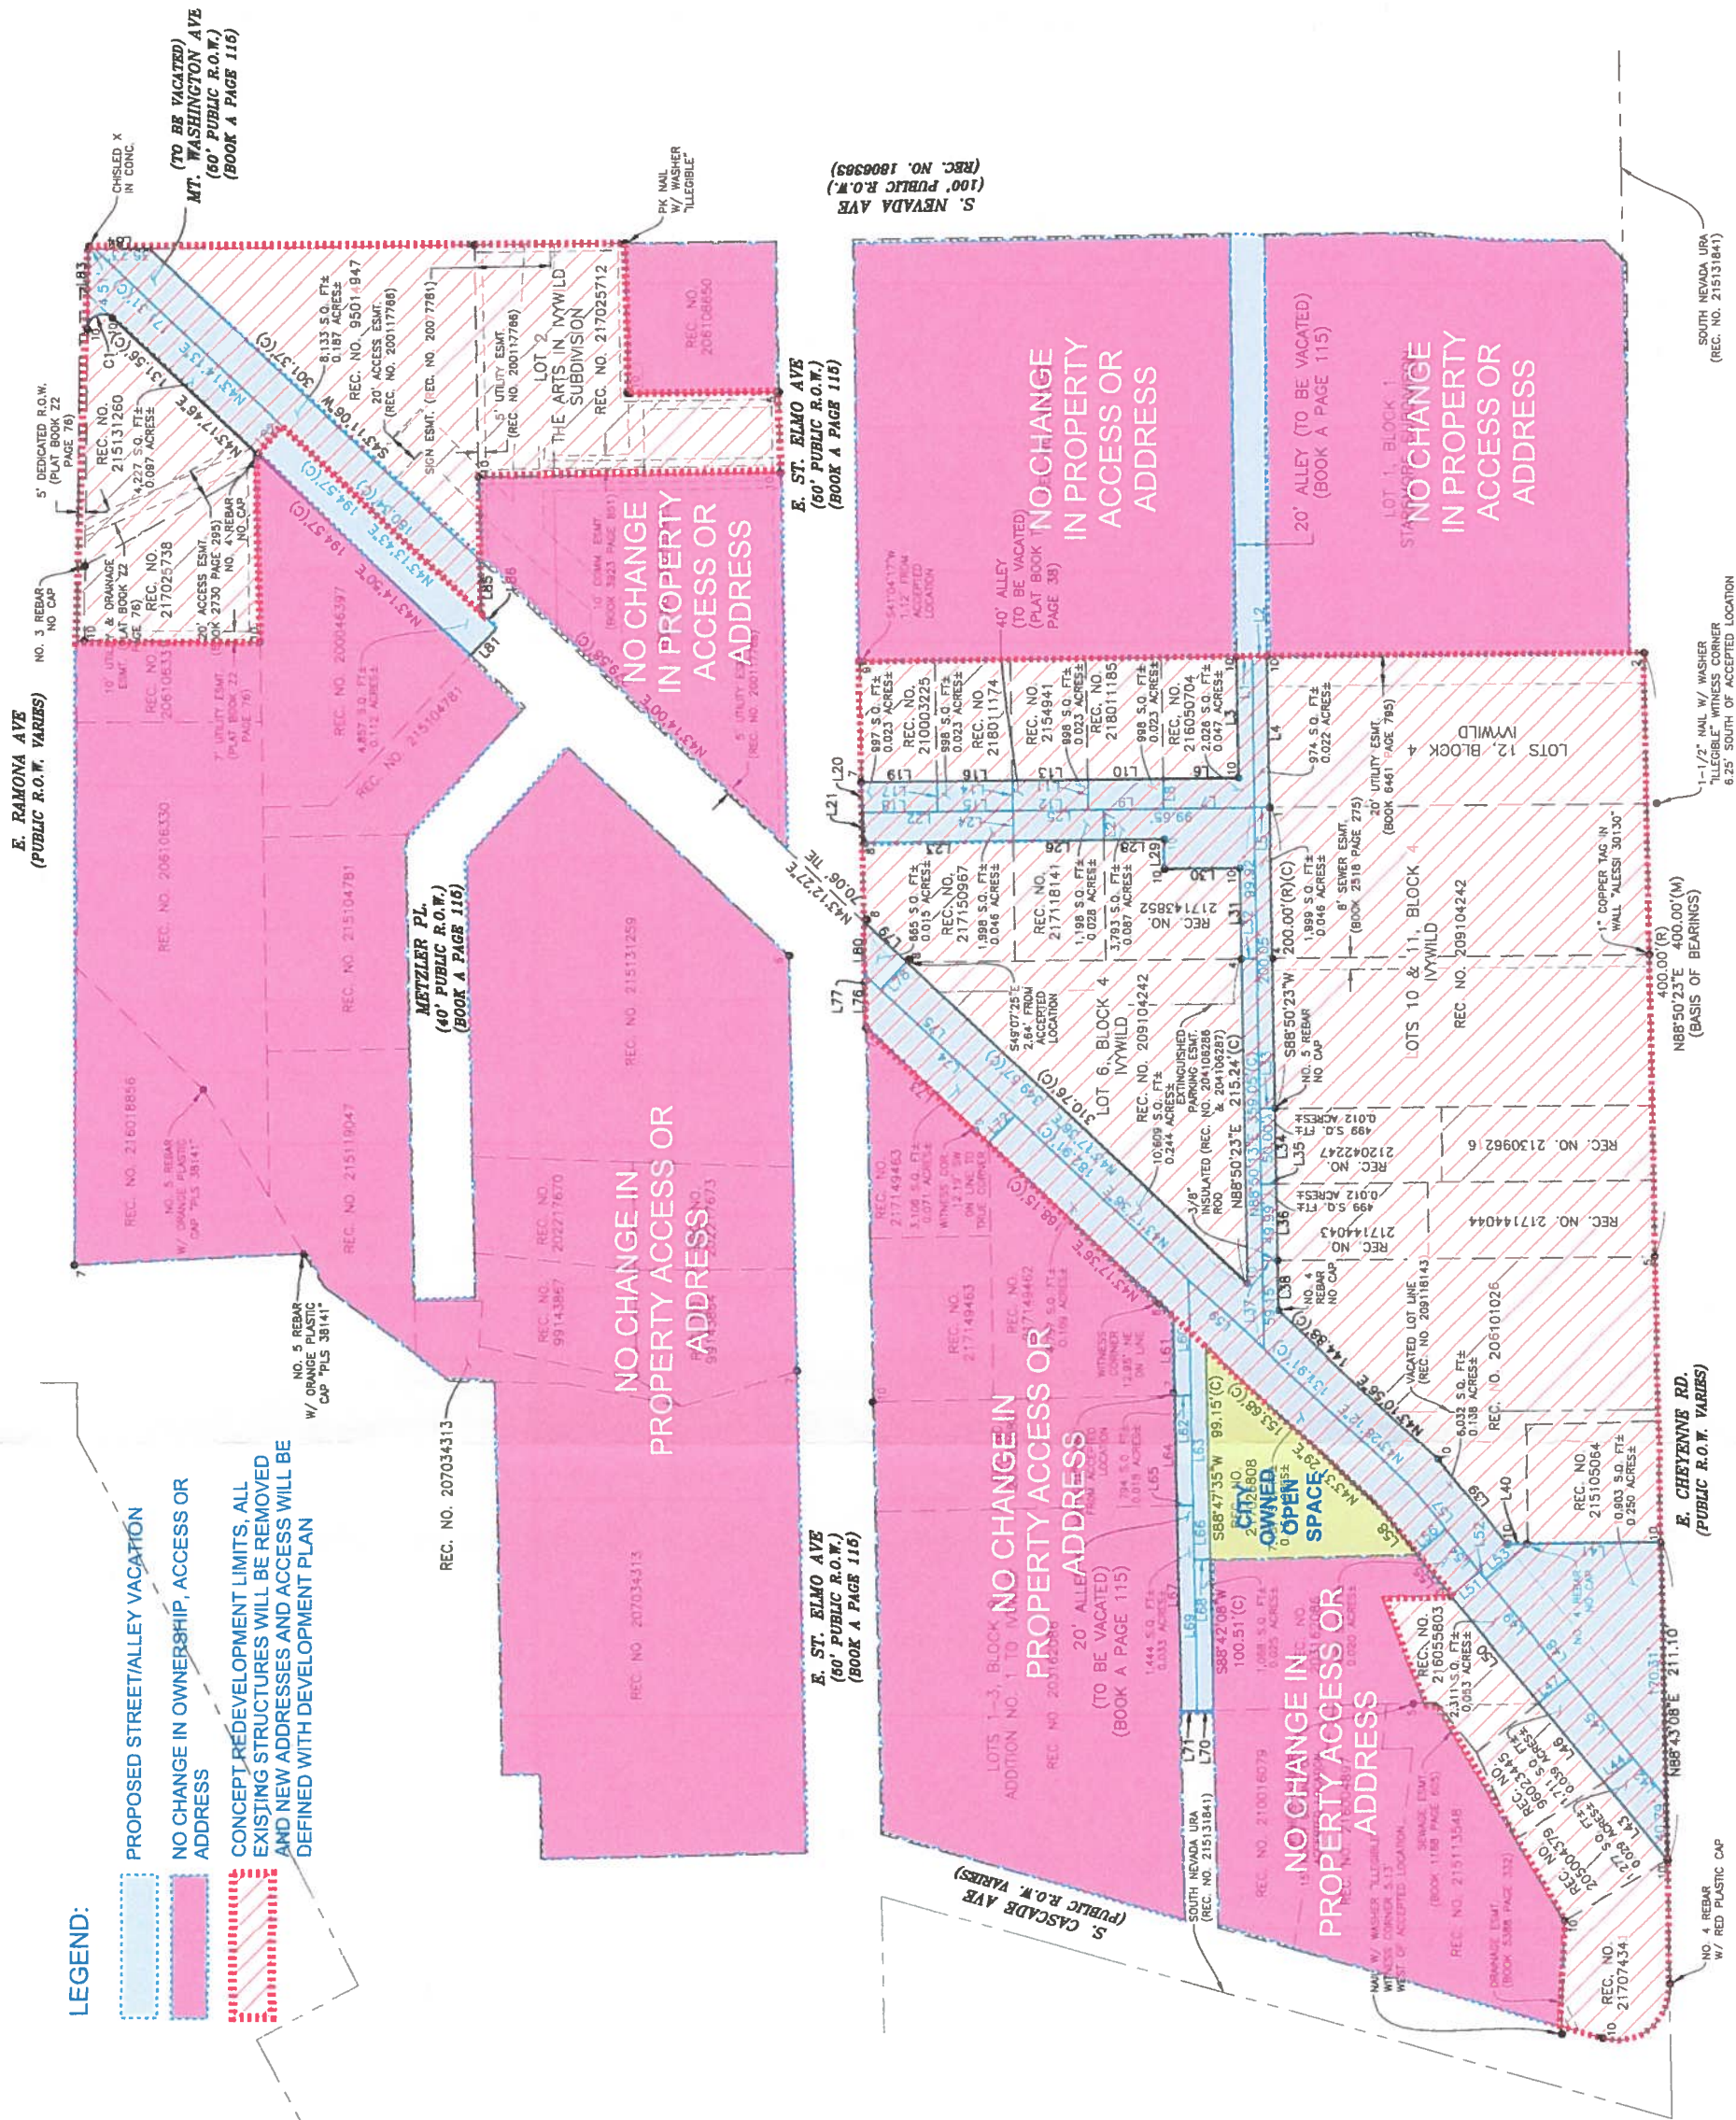


FIGURE 8