


# CORDERA COMMERCIAL NORTH ZONE EXHIBIT B

CURVE TABLE					
CURVE	DELTA	RADIUS	LENGTH	CHORD BEARING	CHORD LENGTH
C1	4°17'42"	717.50'	53.79'	S46°33'15"E	53.77'
C2	96°38'30"	80.00'	134.94'	S03°54'51"W	119.50'
C3	1°12'39"	990.50'	20.93'	S52°50'25"W	20.93'
C4	2°01'32"	1028.50'	36.36'	S52°25'59"W	36.36'

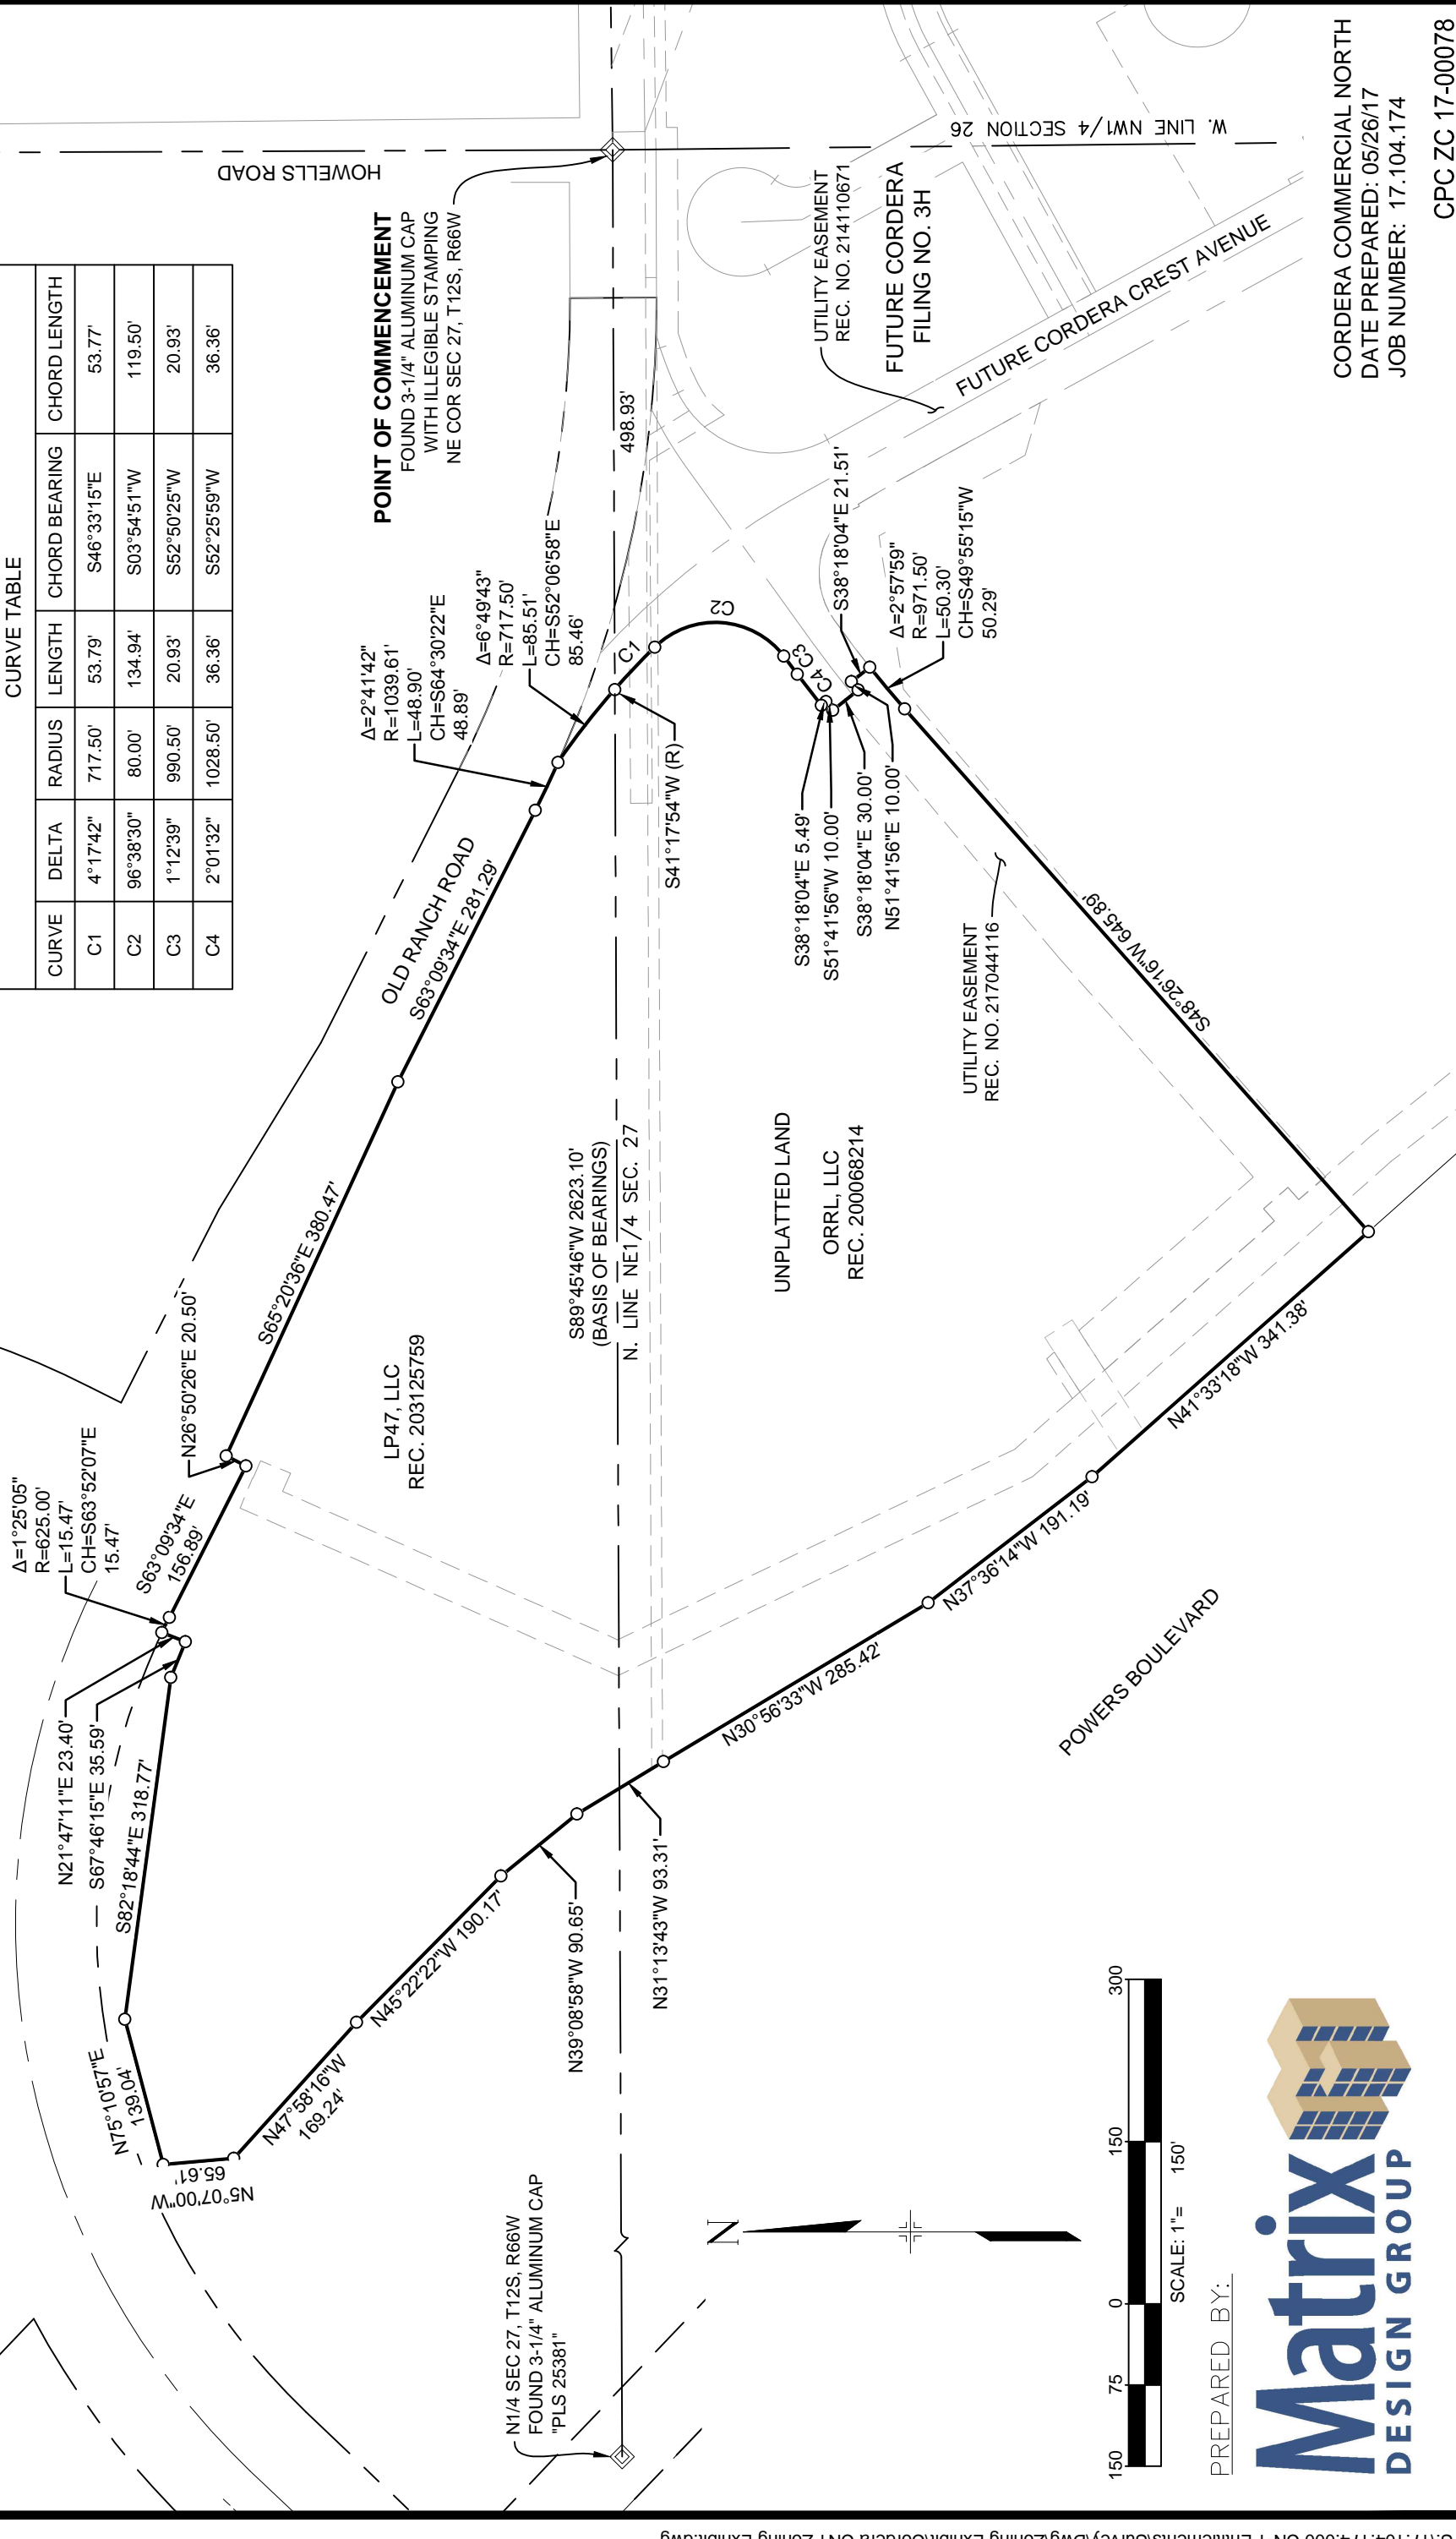

PREPARED BY:

CORDERA COMMERCIAL NORTH  
DATE PREPARED: 05/26/17  
JOB NUMBER: 17.104.174

CPC ZC 17-00078

S:\17.104.174.000 CN-1 Entitlements\Survey\Dwg\Zoning Exhibit\Cordera CN1 Zoning Exhibit.dwg