


# Village at Aeroplaza

Planning Commission


July 16, 2015

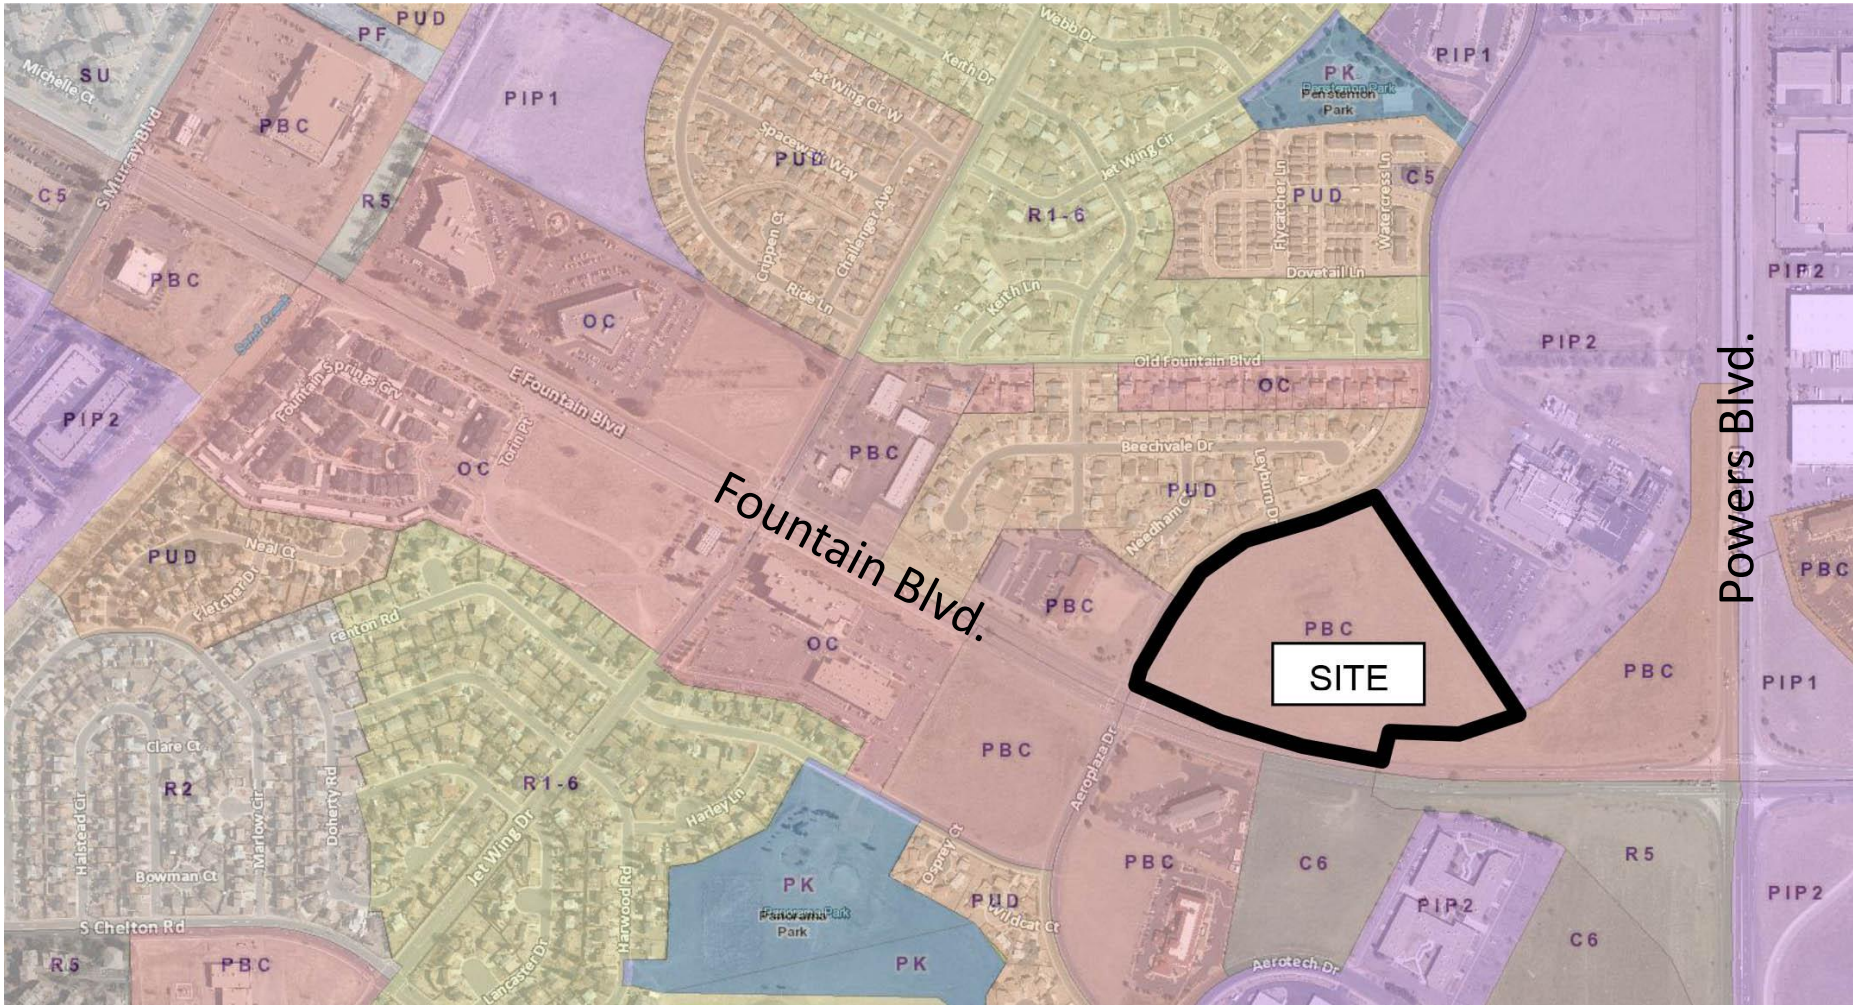


Adjacent Zoning and Land Uses

# Site Data:

- Total Units: 80 (3,825 SF Min. Lot Size)
- Follow Small Lot PUD Guidelines
- Public Streets
- 49,858 SF Open Space Provided
- 48,000 SF Open Space Required

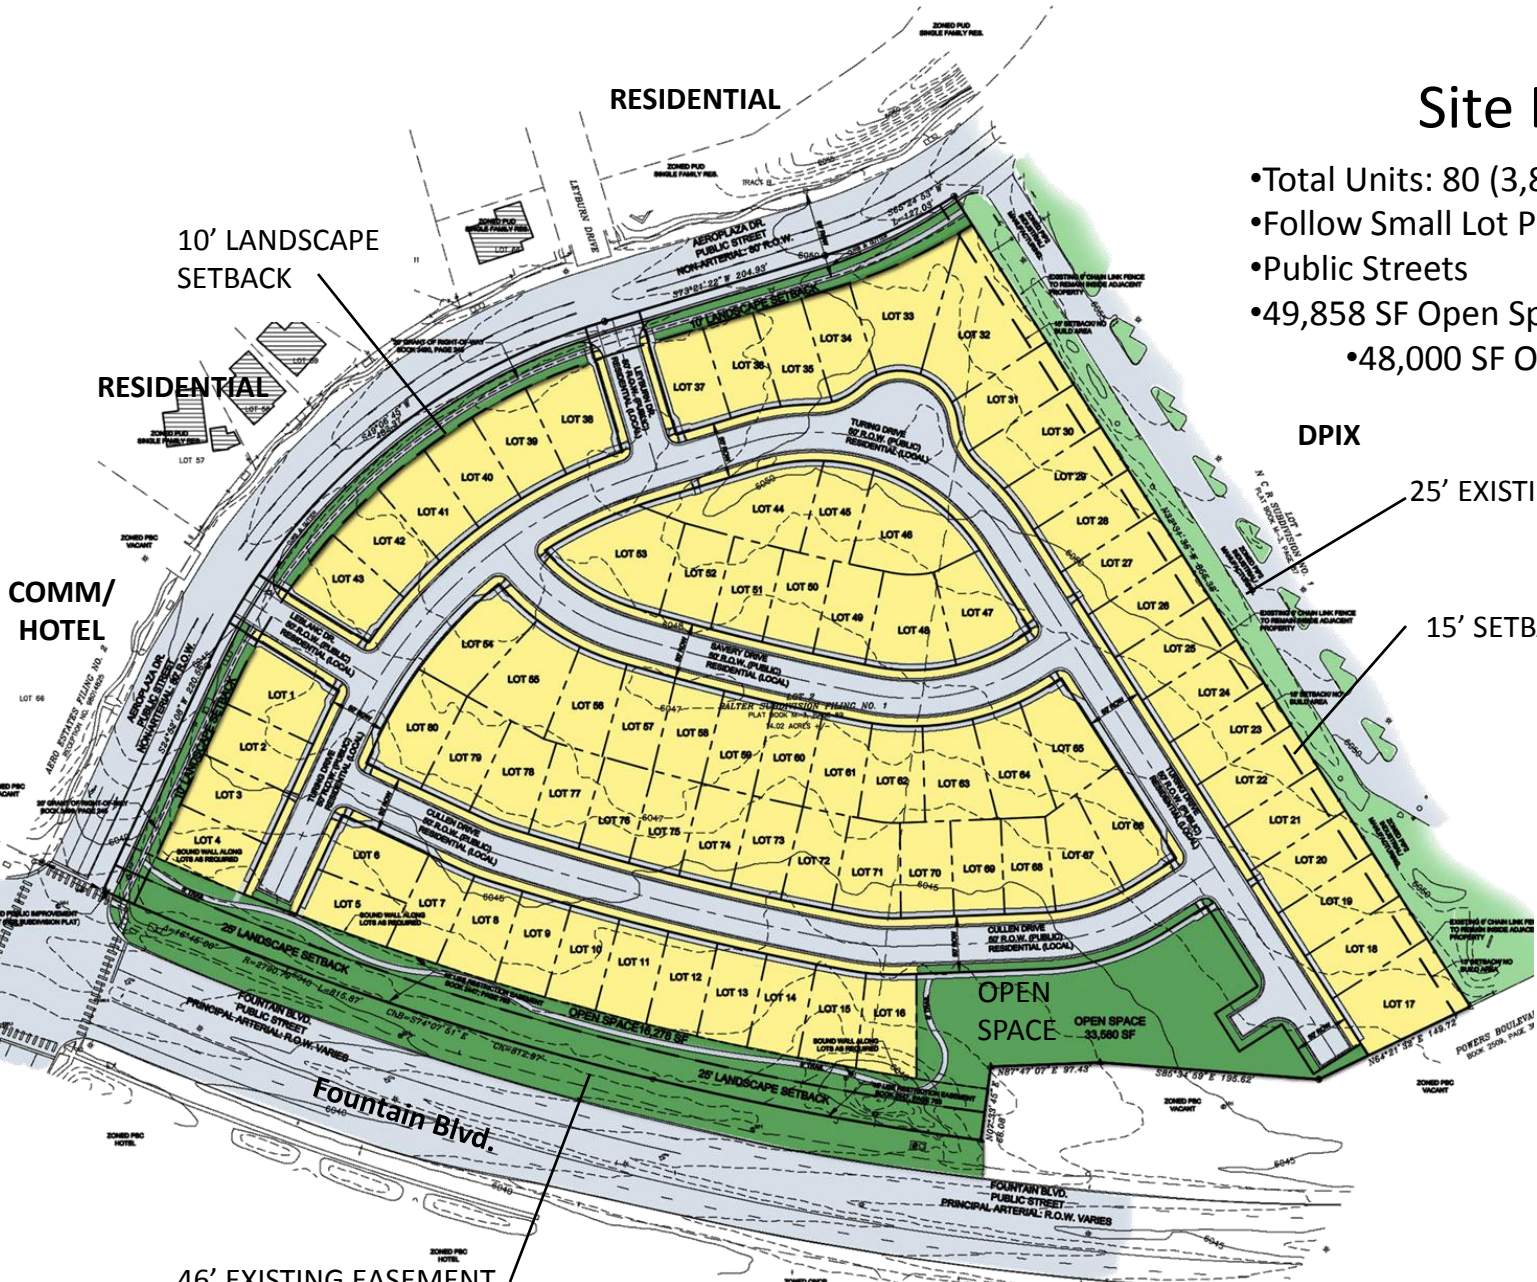

## CONCEPTUAL LOT LAYOUT

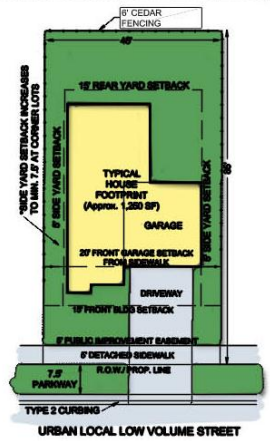

46' EXISTING EASEMENT  
W/ 25' LANDSCAPE SETBACK

# Site Plan

Lot Size Min. 45' x 85'

