





619 North Cascade Avenue, Suite 200 (719)785-0790
 Colorado Springs, Colorado 80903 (719)785-0799 (Fax)

JOVENCHI-I ADDITION NO. 1
 REZONE EXHIBIT
 JOB NO. 2081.25-01R2
 MARCH 23, 2020
 SHEET 1 OF 1

EXHIBIT B

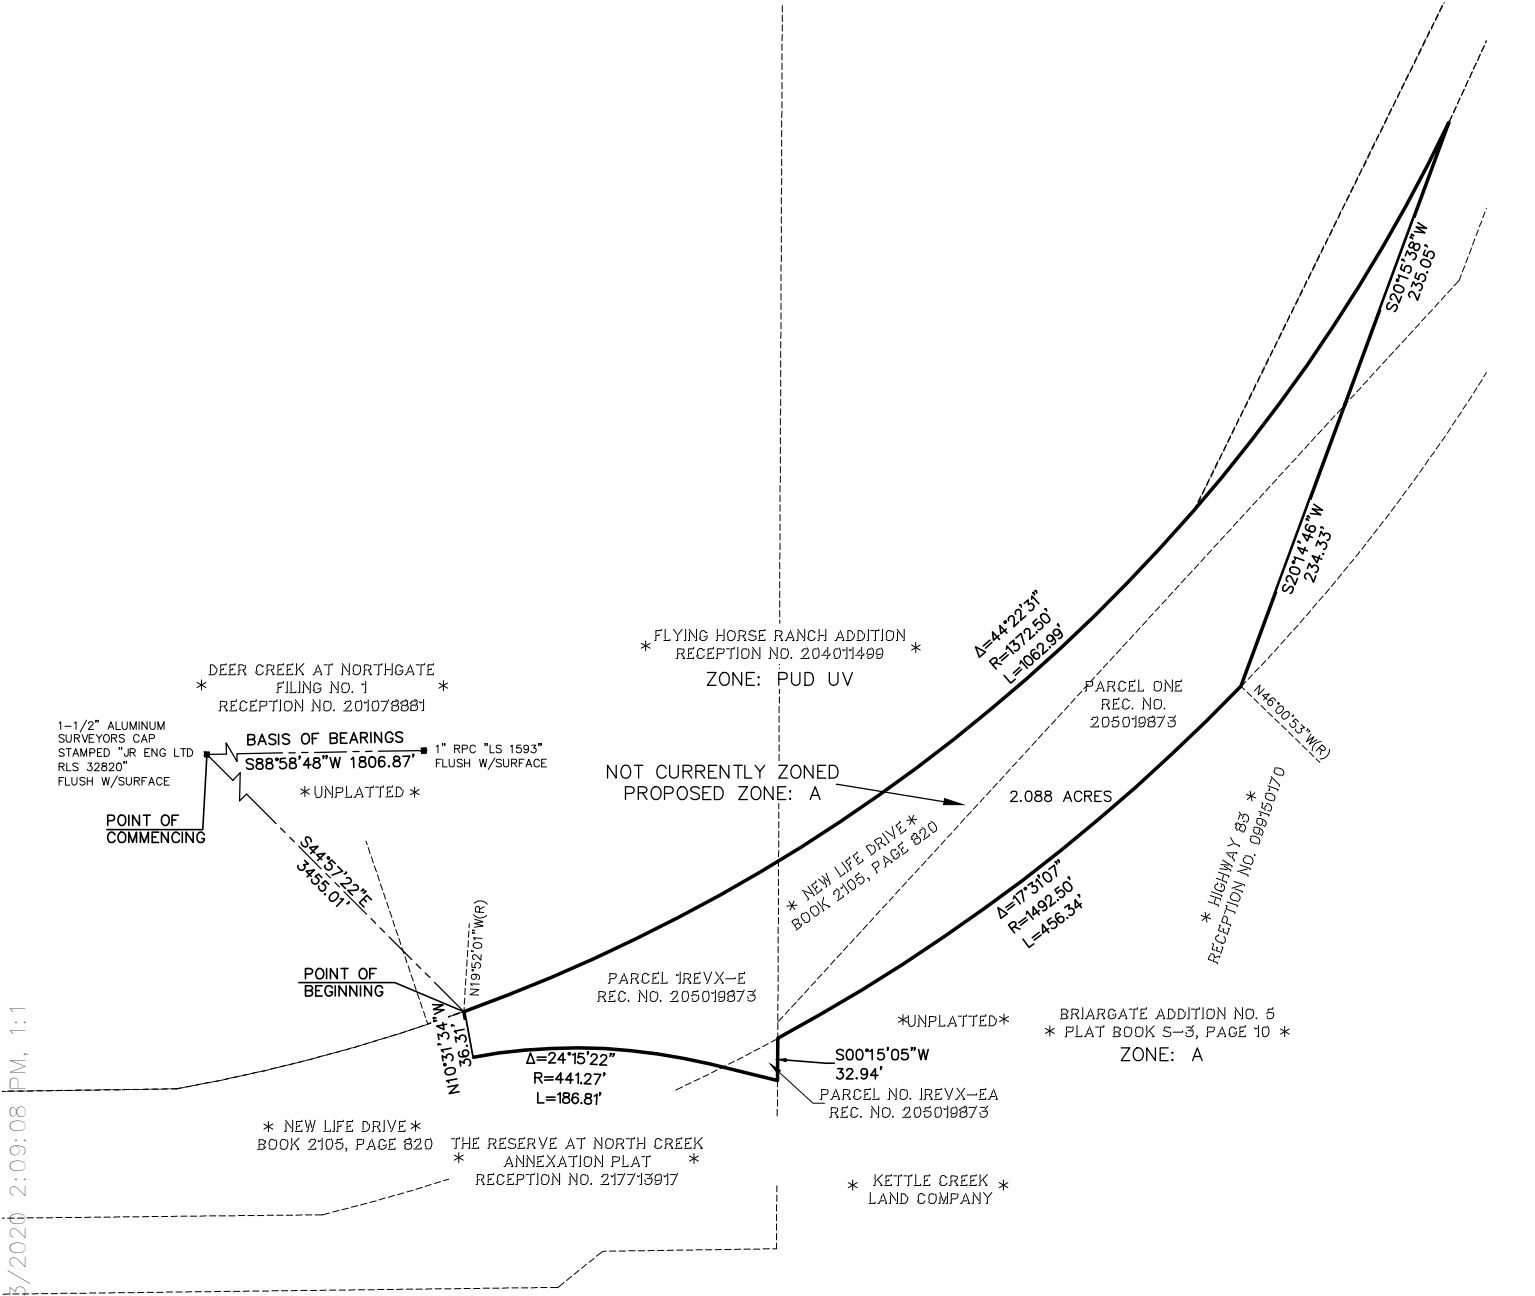

N:\208125\DRAWINGS\SURVEY\EXHIBITS\01R2-208125B NDY.dwg, 3/25/2020 2:09:08 PM, 1:1

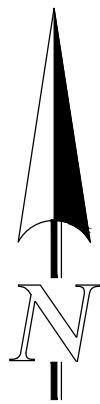

CLASSIC CONSULTING, LLC DOES NOT EXPRESS NOR IMPLY ANY WARRANTY WITH THE ABOVE WRITTEN LEGAL DESCRIPTION AND EXHIBIT. THE LEGAL DESCRIPTION WAS WRITTEN FOR INFORMATIONAL PURPOSES ONLY AND DOES NOT DEPICT A MONUMENTED LAND SURVEY.

SCALE: 1" = 150'
 U.S. SURVEY FOOT
 FILE NO. CPC 20-000034
EXHIBIT B