




619 North Cascade Avenue, Suite 200 (719)785-0790
 Colorado Springs, Colorado 80903 (719)785-0799 (Fax)

EXHIBIT B

JOB NO. 2333.84-01R2
 MARCH 23, 2021
 REV. MARCH 26, 2021
 REV. MAY 7, 2021
 SHEET 3 OF 3

* CACHE LA POUDE STREET *

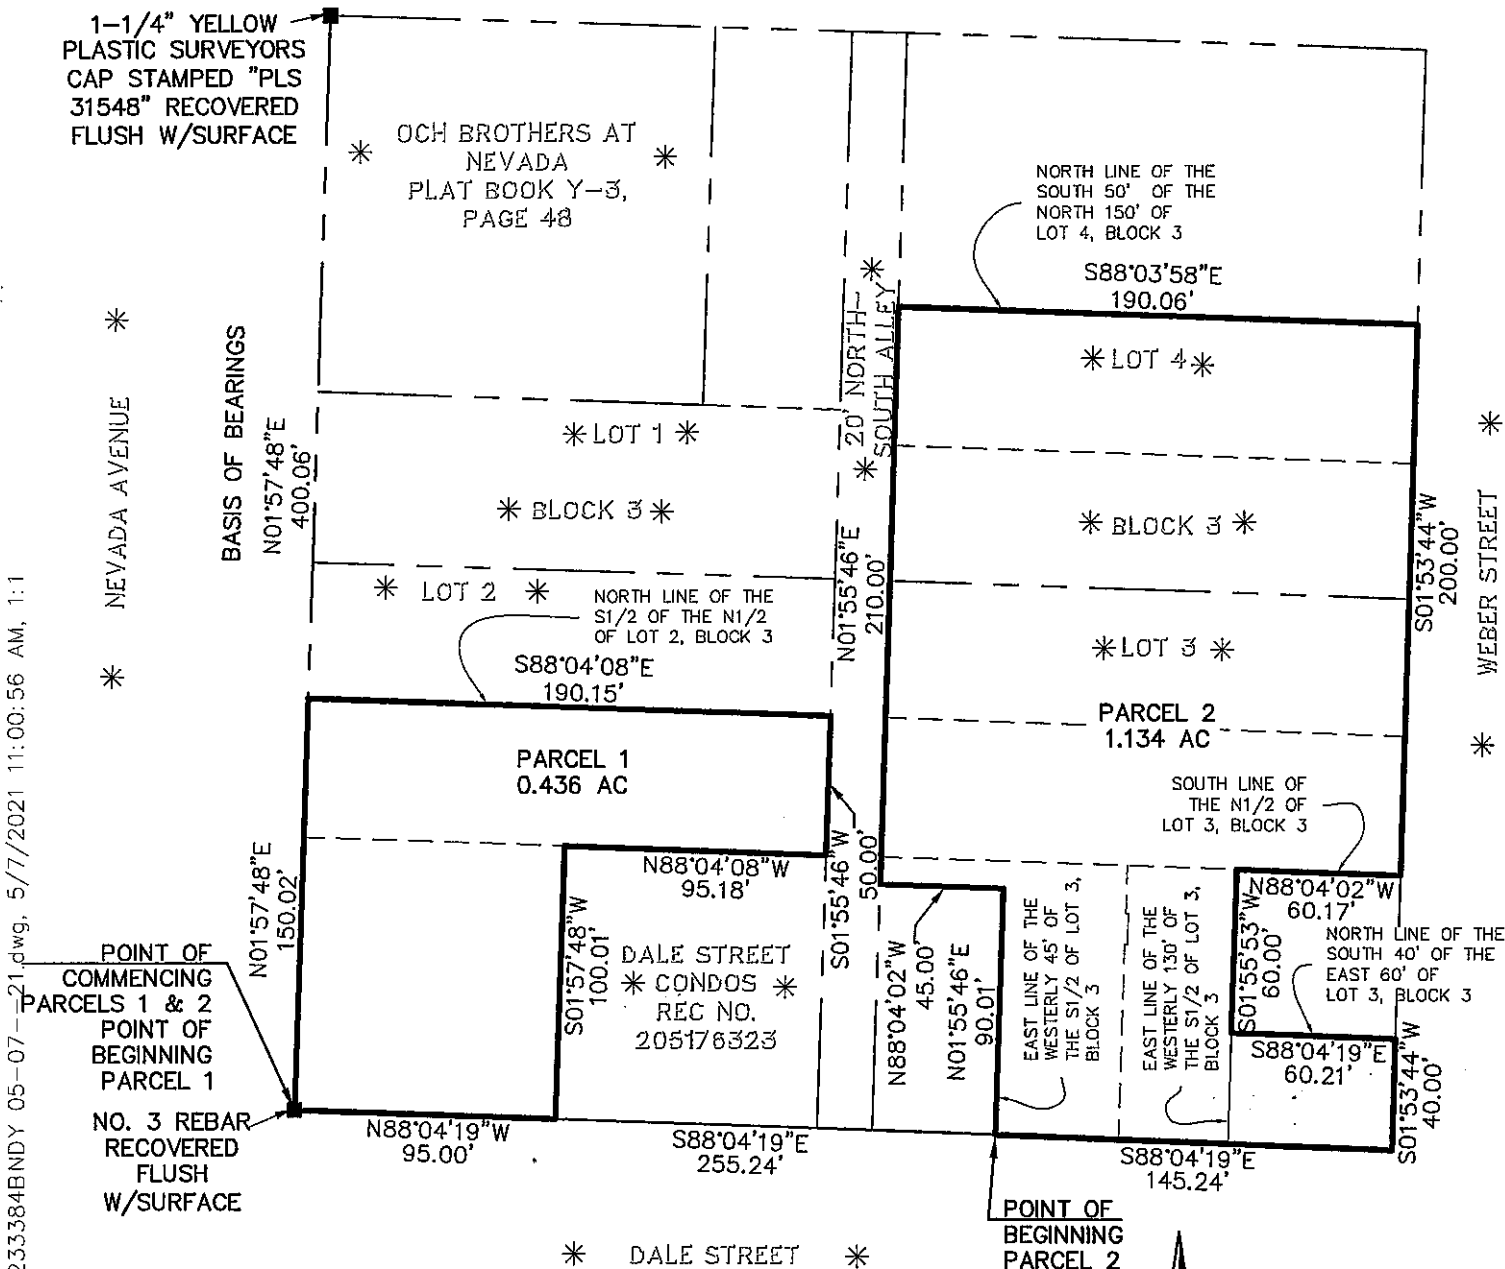

N:\233384\DRAWINGS\SURVEY\EXHIBITS\01R2-233384BNDY 05-07-21.dwg, 5/7/2021 11:00:56 AM, 1:1



SCALE: 1" = 70'
 U.S. SURVEY FOOT

CPCES, LLC DOES NOT EXPRESS NOR IMPLY ANY WARRANTY WITH THE ABOVE WRITTEN LEGAL DESCRIPTION AND EXHIBIT. THE LEGAL DESCRIPTION WAS WRITTEN FOR INFORMATIONAL PURPOSES ONLY AND DOES NOT DEPICT A MONUMENTED LAND SURVEY.