



N.E.S. Inc.
619 N. Cascade Avenue, Suite 200
Colorado Springs, CO 80903
Tel: 719.471.0073
Fax: 719.471.0267
www.nescolorado.com
© 2012, All Rights Reserved.

CENTENNIAL NORTH

MULTIFAMILY RESIDENTIAL TOWNHOME

0 CENTENNIAL BLVD.

DATE: 09.12.12
DRAWN BY: A. S. WILSON
PREPARED BY: A. S. WILSON

PRELIMINARY LANDSCAPE PLAN

9

9 OF 17
C:\P01\21-001A
















N.E.S. Inc.
619 N. Cascade Avenue, Suite 200
Colorado Springs, CO 80903
Tel. 719-471-0073
Fax 719-471-0097
www.nescolorado.com
© 2015, All Rights Reserved.

CENTENNIAL NORTH

MULTIFAMILY TOWNHOME
0 CENTENNIAL BLVD.


DATE: 09.11.21
PROJECT NO.: 150000
DRAWN BY: A. J. SWANSON
REVIEWED BY:

DATE:	09.11.21
PROJECT NO.:	150000
DRAWN BY:	A. J. SWANSON
REVIEWED BY:	


SEELY ELEVATIONS
SLAB ON GRADE

10 OF 17
CPC-PLD 2-00144


SHOWN AS SELBY ON SHEET 4
UNITS: 1'-6", 3'-4"

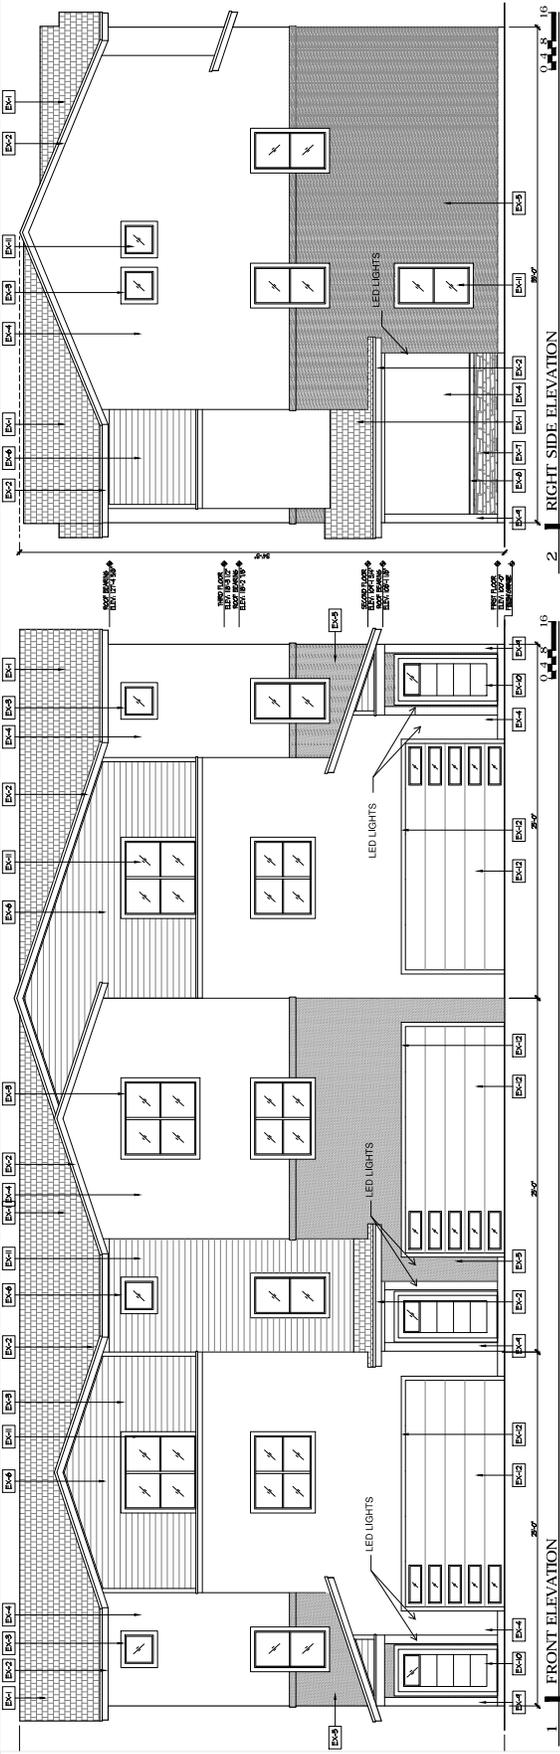


1 FRONT ELEVATION
SCALE: 1/4" = 1'-0"

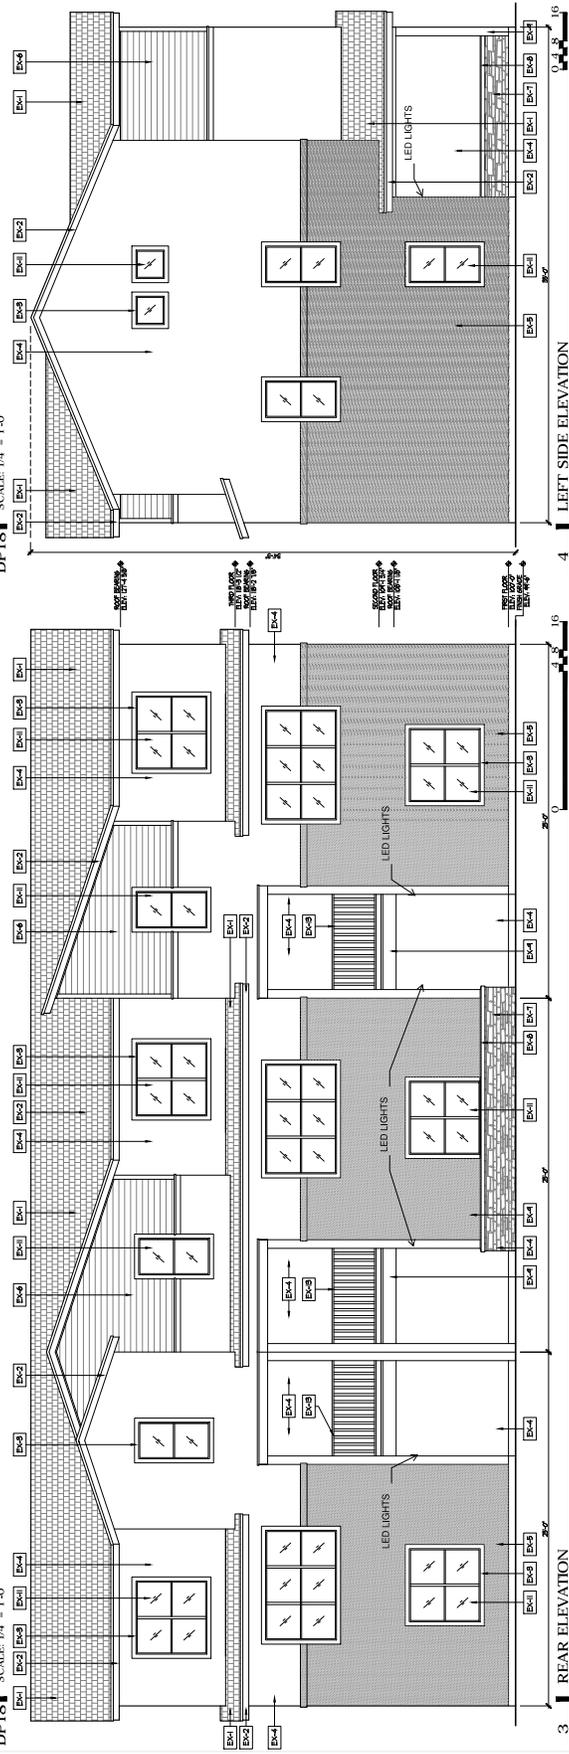

3 REAR ELEVATION
SCALE: 1/4" = 1'-0"

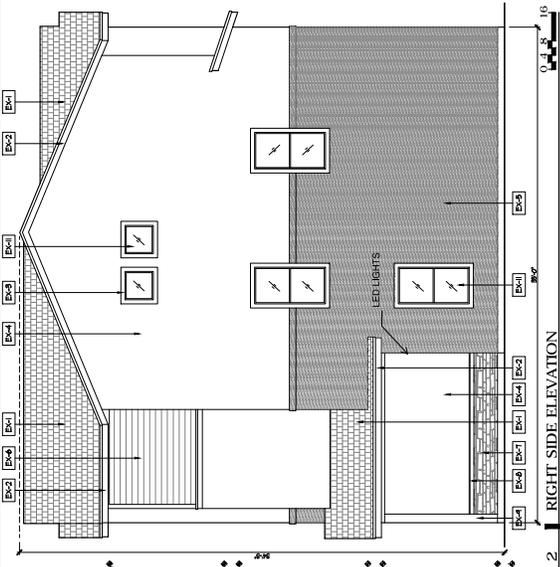

2 RIGHT SIDE ELEVATION
SCALE: 1/4" = 1'-0"

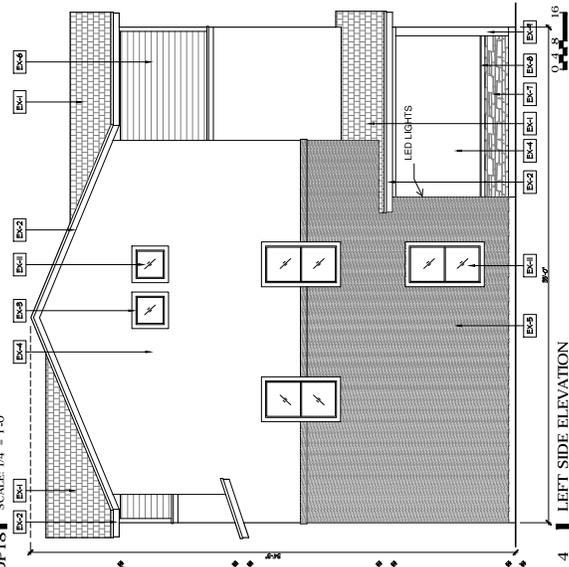


4 LEFT SIDE ELEVATION
SCALE: 1/4" = 1'-0"

ELEVATION MATERIAL KEY

MATERIAL NO.	MATERIAL DESCRIPTION	MATERIAL NO.	MATERIAL DESCRIPTION

CENTENNIAL NORTH		H-SCALE 1"=50'	NO. REVISION	BY DATE
TURN LANE EXHIBIT		V-SCALE N/A		
		DATE 08/04/22		
		DESIGNED BY SAV		
		DRAWN BY SAV		
		CHECKED BY		

SHEET 14 OF 17
JOB NO. 25216.00

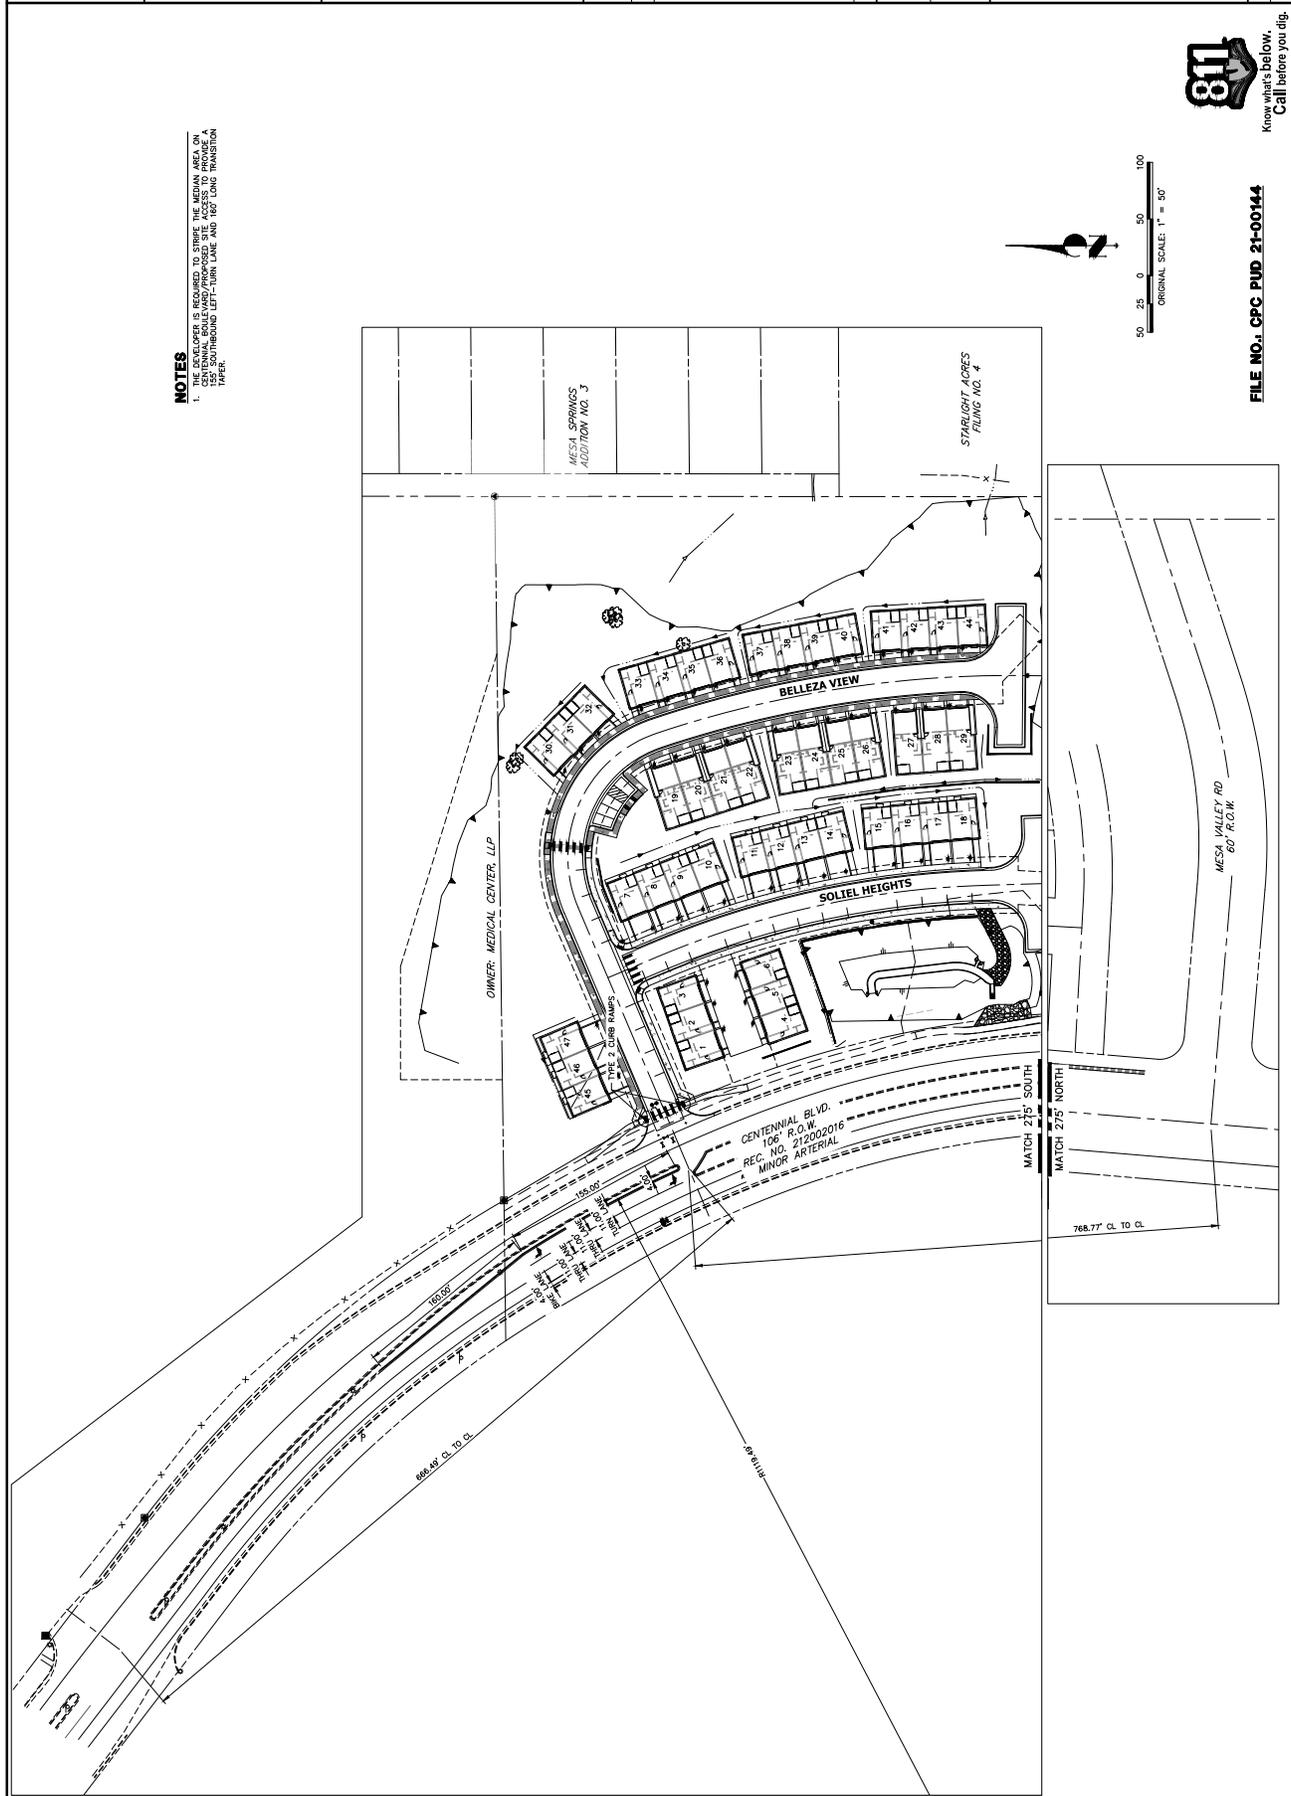

NOTES

PREPARED FOR
PETER MORLEY
20 BOULDER CRESCENT, SITE 102
COLORADO SPRINGS, CO 80903
ATTN: PETER MORLEY
719-491-3024

JR ENGINEERING
www.jr-engineering.com



FILE NO.: CPC PUD 21-00144



N.E.S. Inc.
619 N. Cascade Avenue, Suite 200
Colorado Springs, CO 80903
Tel: 719.471.0073
Fax: 719.471.0267
www.nescolorado.com
© 2013, All Rights Reserved.

**CENTENNIAL
NORTH**
MULTIFAMILY
RESIDENTIAL
TOWNHOME
0 CENTENNIAL BLVD.








OPEN SPACE LEGEND

OPEN SPACE: COMMON AREA

PARKING EXHIBIT



PARKING SITE DATA




PARKING LEGEND

ON-STREET GUEST PARKING PROVIDED
OFF-STREET ADA PARKING

