


EXHIBIT "B" COLORADO AVENUE

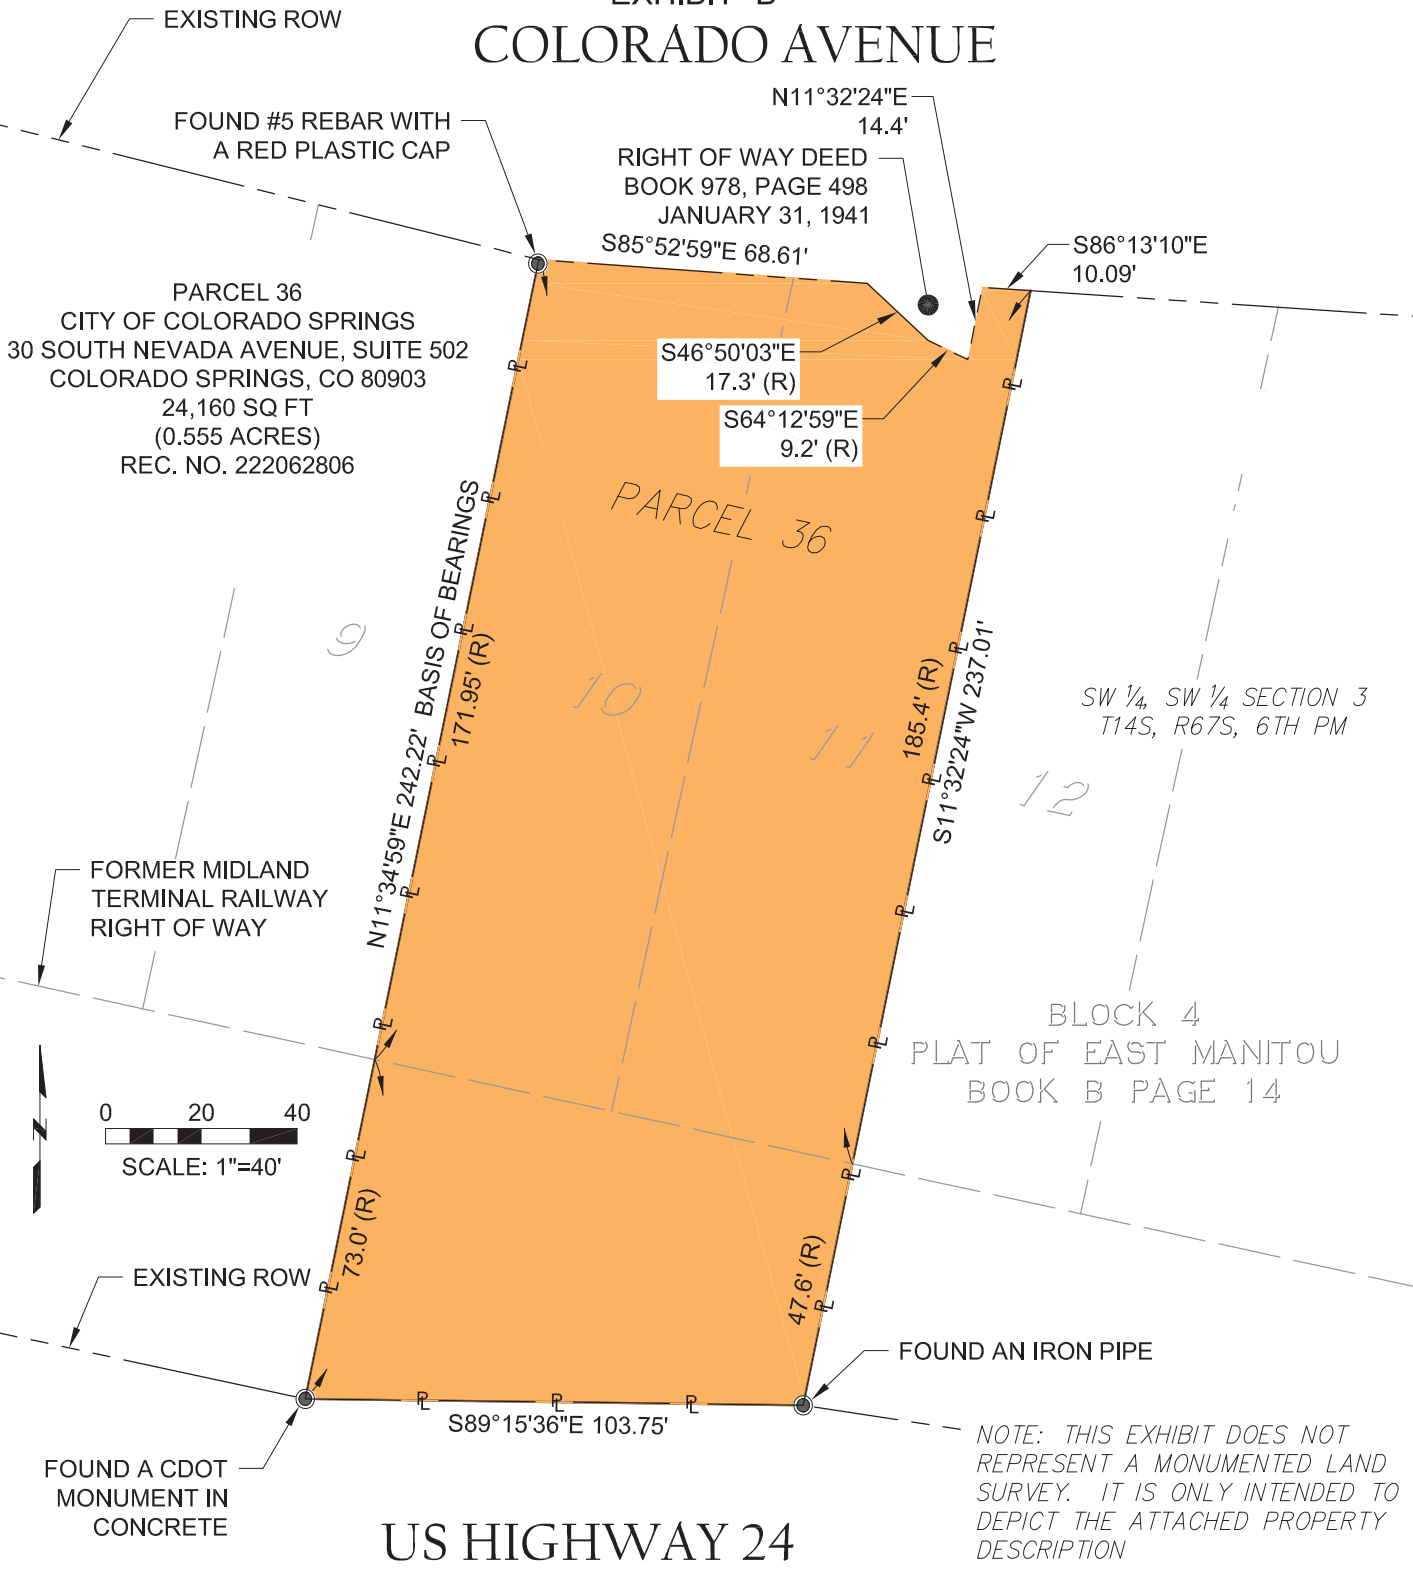

ssilva | J: \2019\0191797.05 - COS Colo Ave Annexation\Survey\07_Drawings\Zone Change - Parcel_036.dwg | 9/9/2022 4:31 PM |

CPC ZC 22-00130



Farnsworth
GROUP
5775 MARK DABLING BLVD., SUITE 190
COLORADO SPRINGS, CO. 80919
(719) 590-9194 / info@f-w.com

COLORADO AVENUE PARCEL 36 ZONE CHANGE	
C-5 (INTERMEDIATE BUSINESS)	Project No: 0191797.05
TO P-F (PUBLIC FACILITY)	Date: 09/06/2022
3 OF 3	

EXHIBIT B