






N.B.S. Inc.
619 N. Cascade Avenue, Suite 200
Colorado Springs, CO 80903
Tel. 719.471.0073
Fax 719.471.0267
www.nbscolorado.com
© 2012, All Rights Reserved.

HANCOCK COMMONS

A TRACT OF LAND LYING IN A PORTION OF THE SOUTHEAST ONE-QUARTER OF SECTION 35, TOWNSHIP 14 SOUTH, RANGE 66 WEST OF THE 6th P.M. CITY OF COLORADO SPRINGS, COLORADO

PUD CONCEPT PLAN

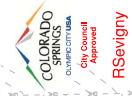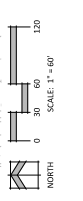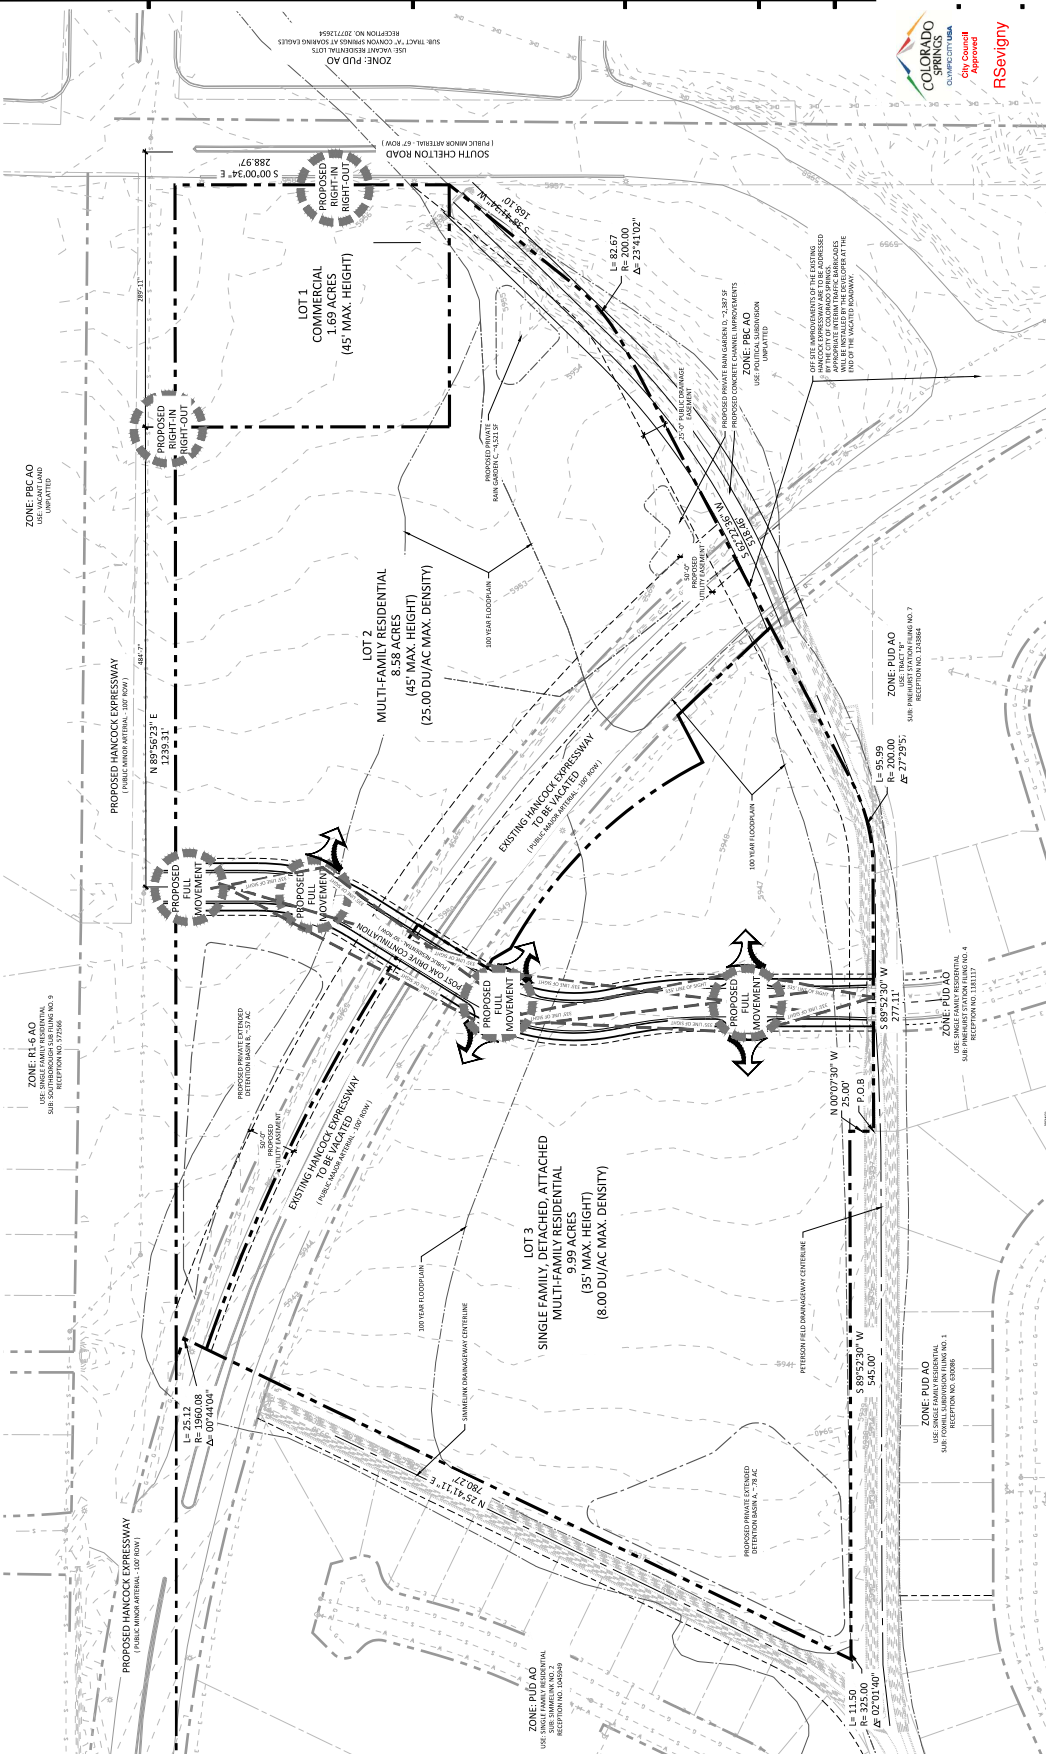

HANCOCK COMMONS
PUD
CONCEPT PLAN

DATE: 04/22/2022
DRAWN BY: T. JAMES P. HANCOCK
PROPOSED BY: T. JAMES P. HANCOCK

ENTITLEMENT

NO.	DATE	DESCRIPTION
00000001	04/22/2022	PRELIMINARY PLAN
00000002	04/22/2022	CONCEPT PLAN
00000003	04/22/2022	CONCEPT PLAN
00000004	04/22/2022	CONCEPT PLAN

CONCEPT PLAN

2 OF 2
CFC PUP 22-00037