


ZONE CHANGE - EXHIBIT "B" ASPEN MEADOWS FILING NO. 3 CITY OF COLORADO SPRINGS

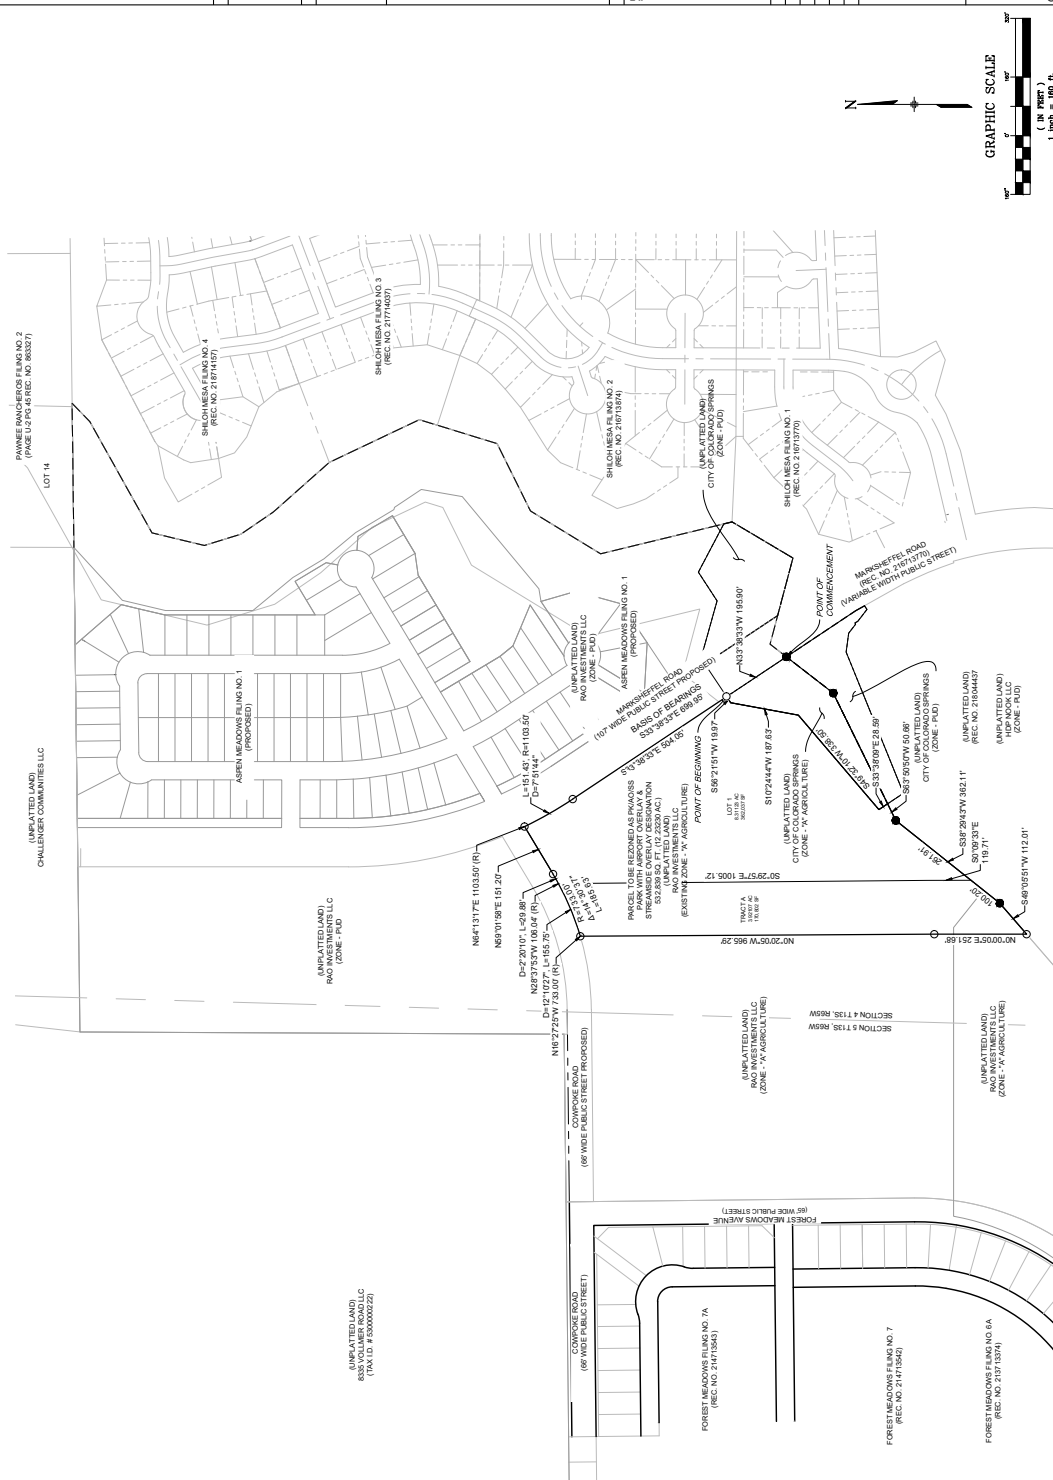

<p>CONSULTANTS:</p> <p>Matrix APPLICANT/CIVIL ENGINEER 1000 S. WOODS BLVD., SUITE 300 COLORADO SPRINGS, CO 80909 PHONE: 719-575-0298 FAX: 719-575-0298</p>	<p>PROJECT:</p> <p>ASPEN MEADOWS FILING NO. 3 ZONE CHANGE CITY OF COLORADO SPRINGS</p>	<p>OWNER:</p> <p>RAO INVESTMENTS, LLC 1000 S. WOODS BLVD., SUITE 300 COLORADO SPRINGS, CO 80909 PHONE: 719-575-0298 FAX: 719-575-0298</p>
<p>ISSUE:</p> <p>FIRST CITY SUBMITTAL APRIL 2020 SECOND CITY SUBMITTAL SEPTEMBER 2020</p>		
<p>DEMANDS INFORMATION:</p> <p>PROJECT NO. 12-28-004 DRAWN BY: DANNY BOGGS CHECKED BY: JACQUA LARIVE APPROVED BY: [Signature] SHEET TITLE: [Blank]</p>		
<h2 style="margin: 0;">ZONE CHANGE</h2>		
<p>SHEET 3 OF 3</p>		

CITY FILE NO.: CPC-20-00897