
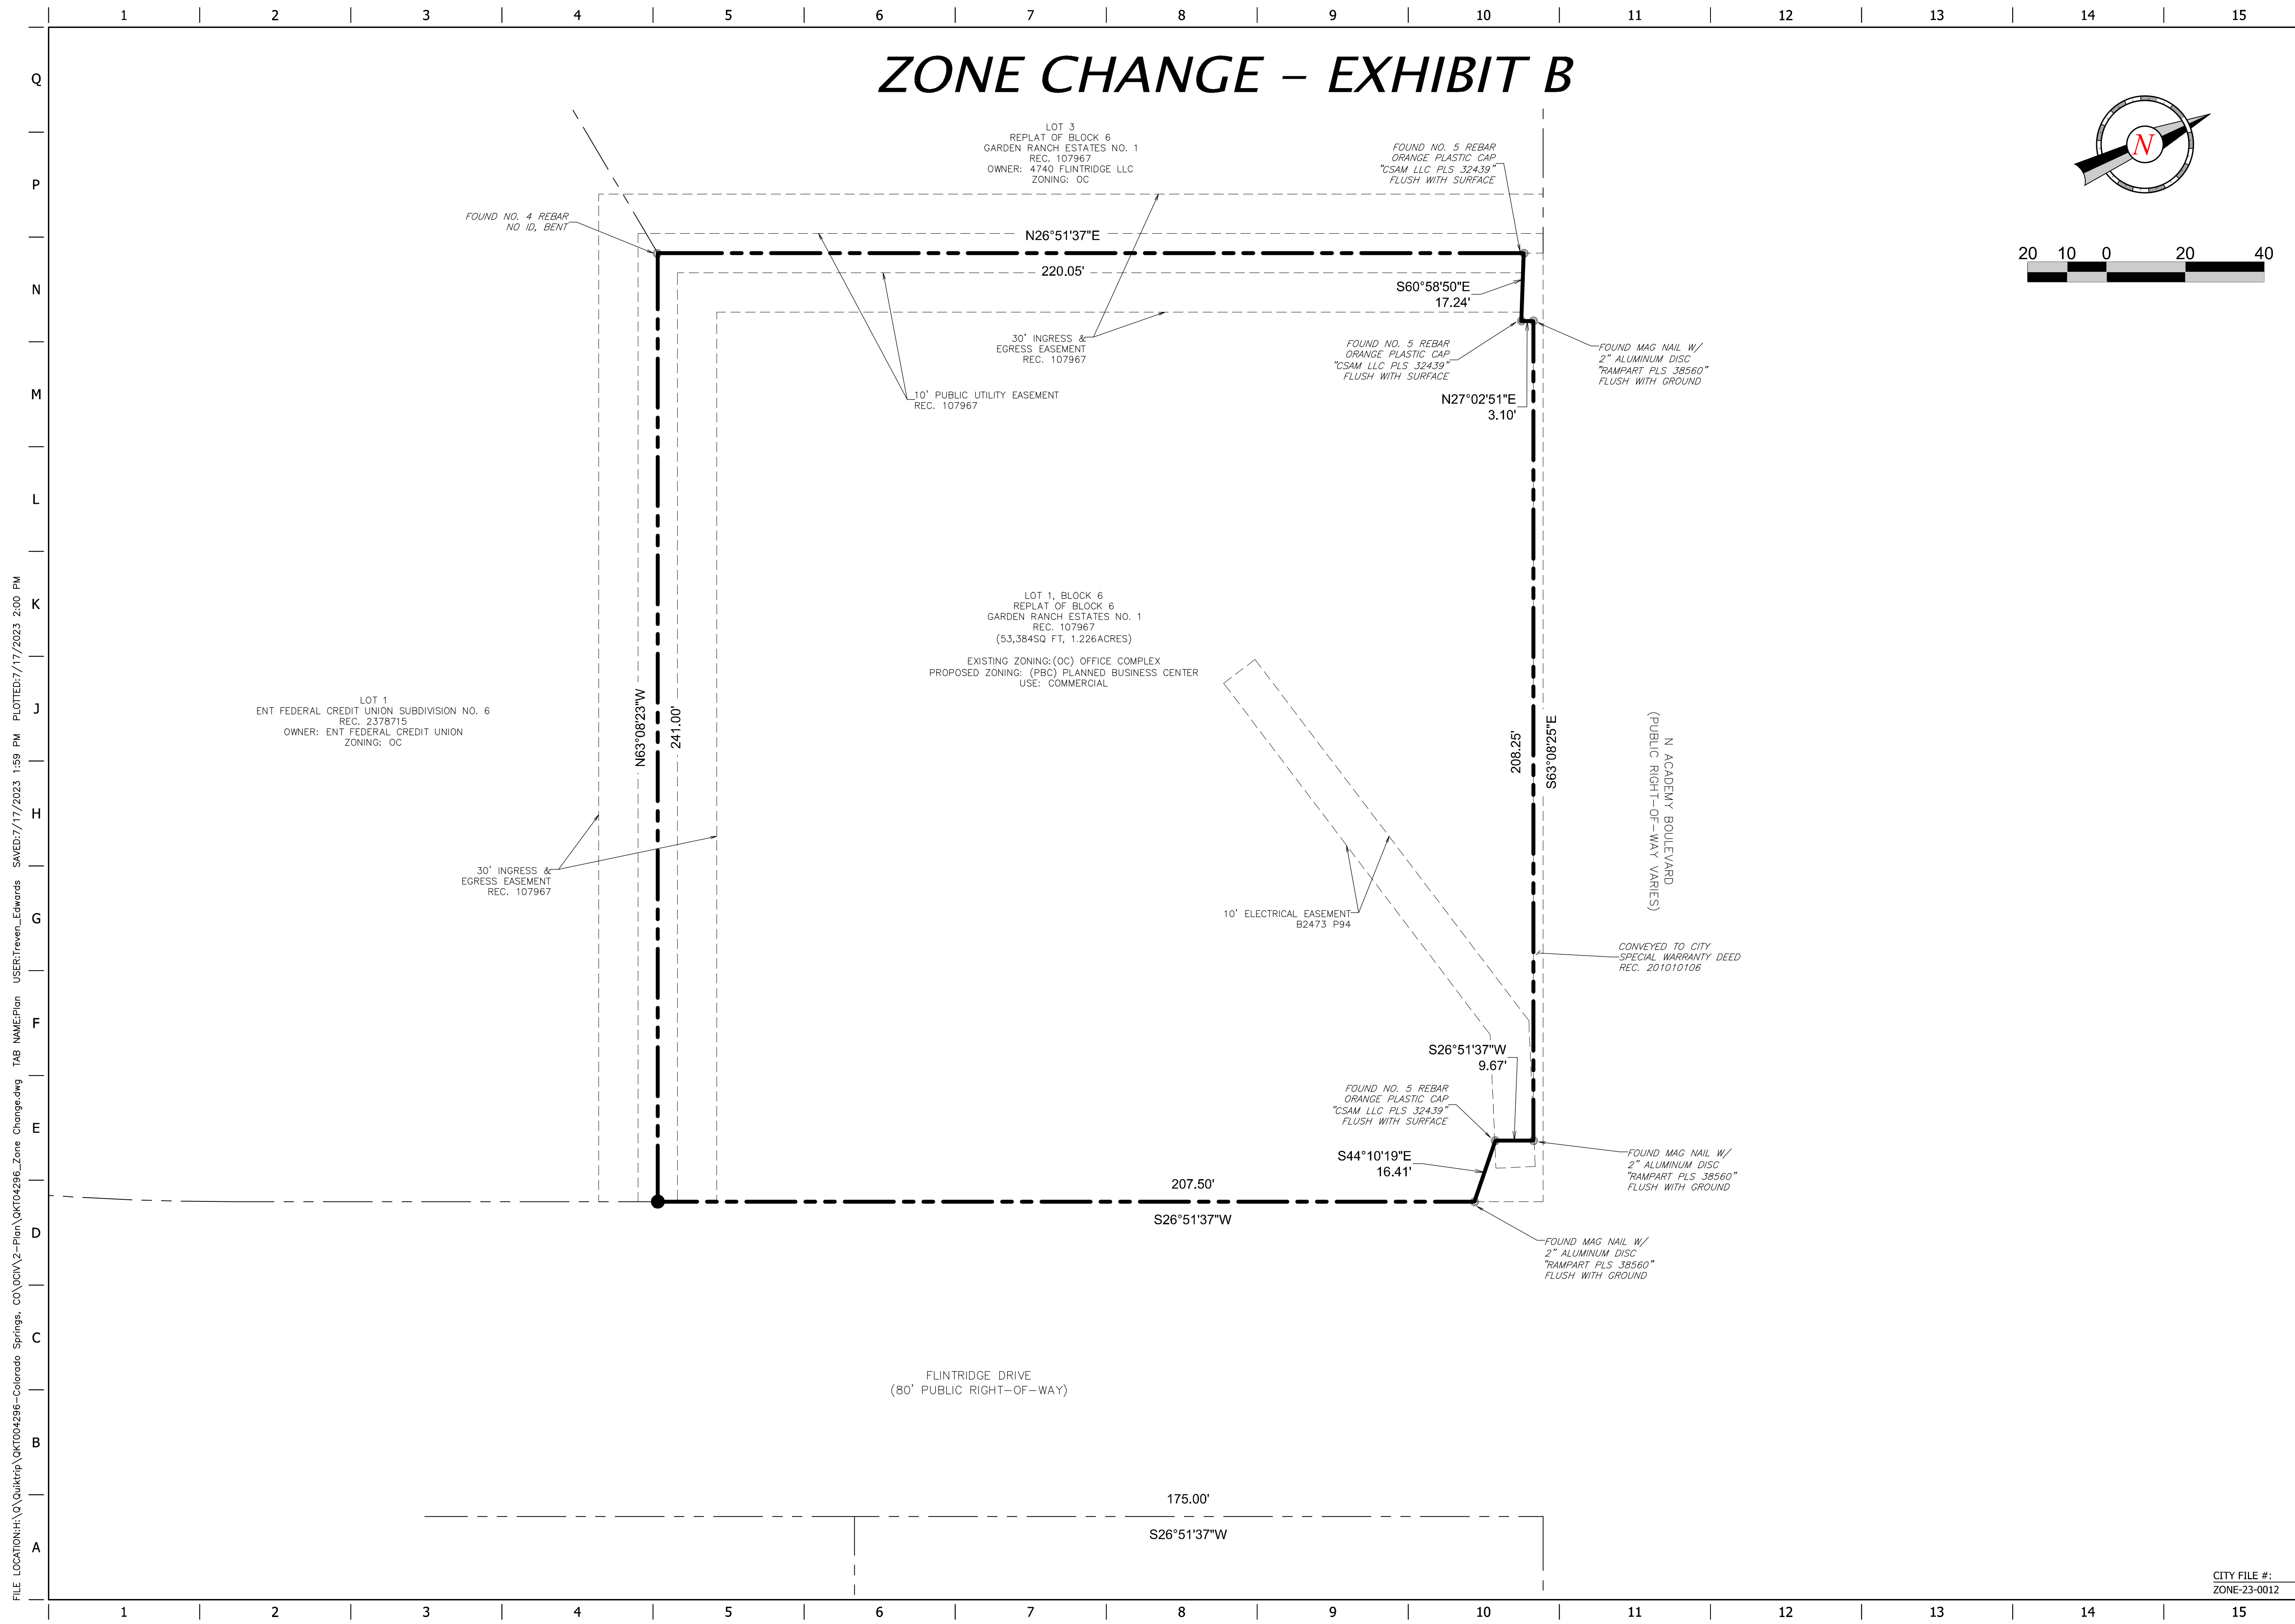


ZONE CHANGE - EXHIBIT B

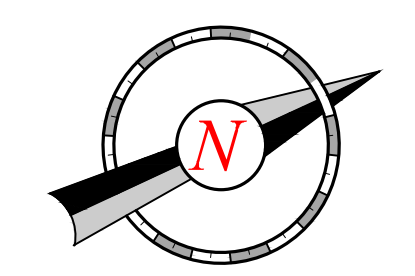

FILE LOCATION: H:\QuikTrip\QKT004296_Coloredo Springs_CO\001\2-Plan\QKT04296_Zone Change.dwg USER: treven.edwards DATE: 11/17/2023 2:30 PM

PROJECT NO.: QKT004296

5200 Greenwood Plaza Blvd, Suite 200
Greenwood Village, CO 80111
303.770.8884
gallowayus.com

QuikTrip No. 4296
4760 FLINTRIDGE DRIVE
COLORADO SPRINGS, COLORADO

© COPYRIGHT QUIKTRIP CORPORATION 2011
ANY UNAUTHORIZED USE, REPRODUCTION,
PUBLICATION, DISTRIBUTION, OR SALE IN
WHOLE OR IN PART, IS STRICTLY FORBIDDEN.

PROTOTYPE:
DIVISION:
VERSION: 001
DESIGNED BY:
DRAWN BY: MNB
REVIEWED BY: BJD

REV	DATE	DESCRIPTION

ORIGINAL ISSUE DATE: 11/17/2022

SHEET TITLE:
ZONE CHANGE EXHIBIT

SHEET NUMBER:
B

SHEET 2 OF 2

CITY FILE #:
ZONE-23-0012