


COLORADO SPRINGS AIRPORT PRELIMINARY LAYOUT PLAN - HOTEL SITE EAST

COLORADO SPRINGS, CO
AUGUST 20, 2019
SHEET 1 OF 1

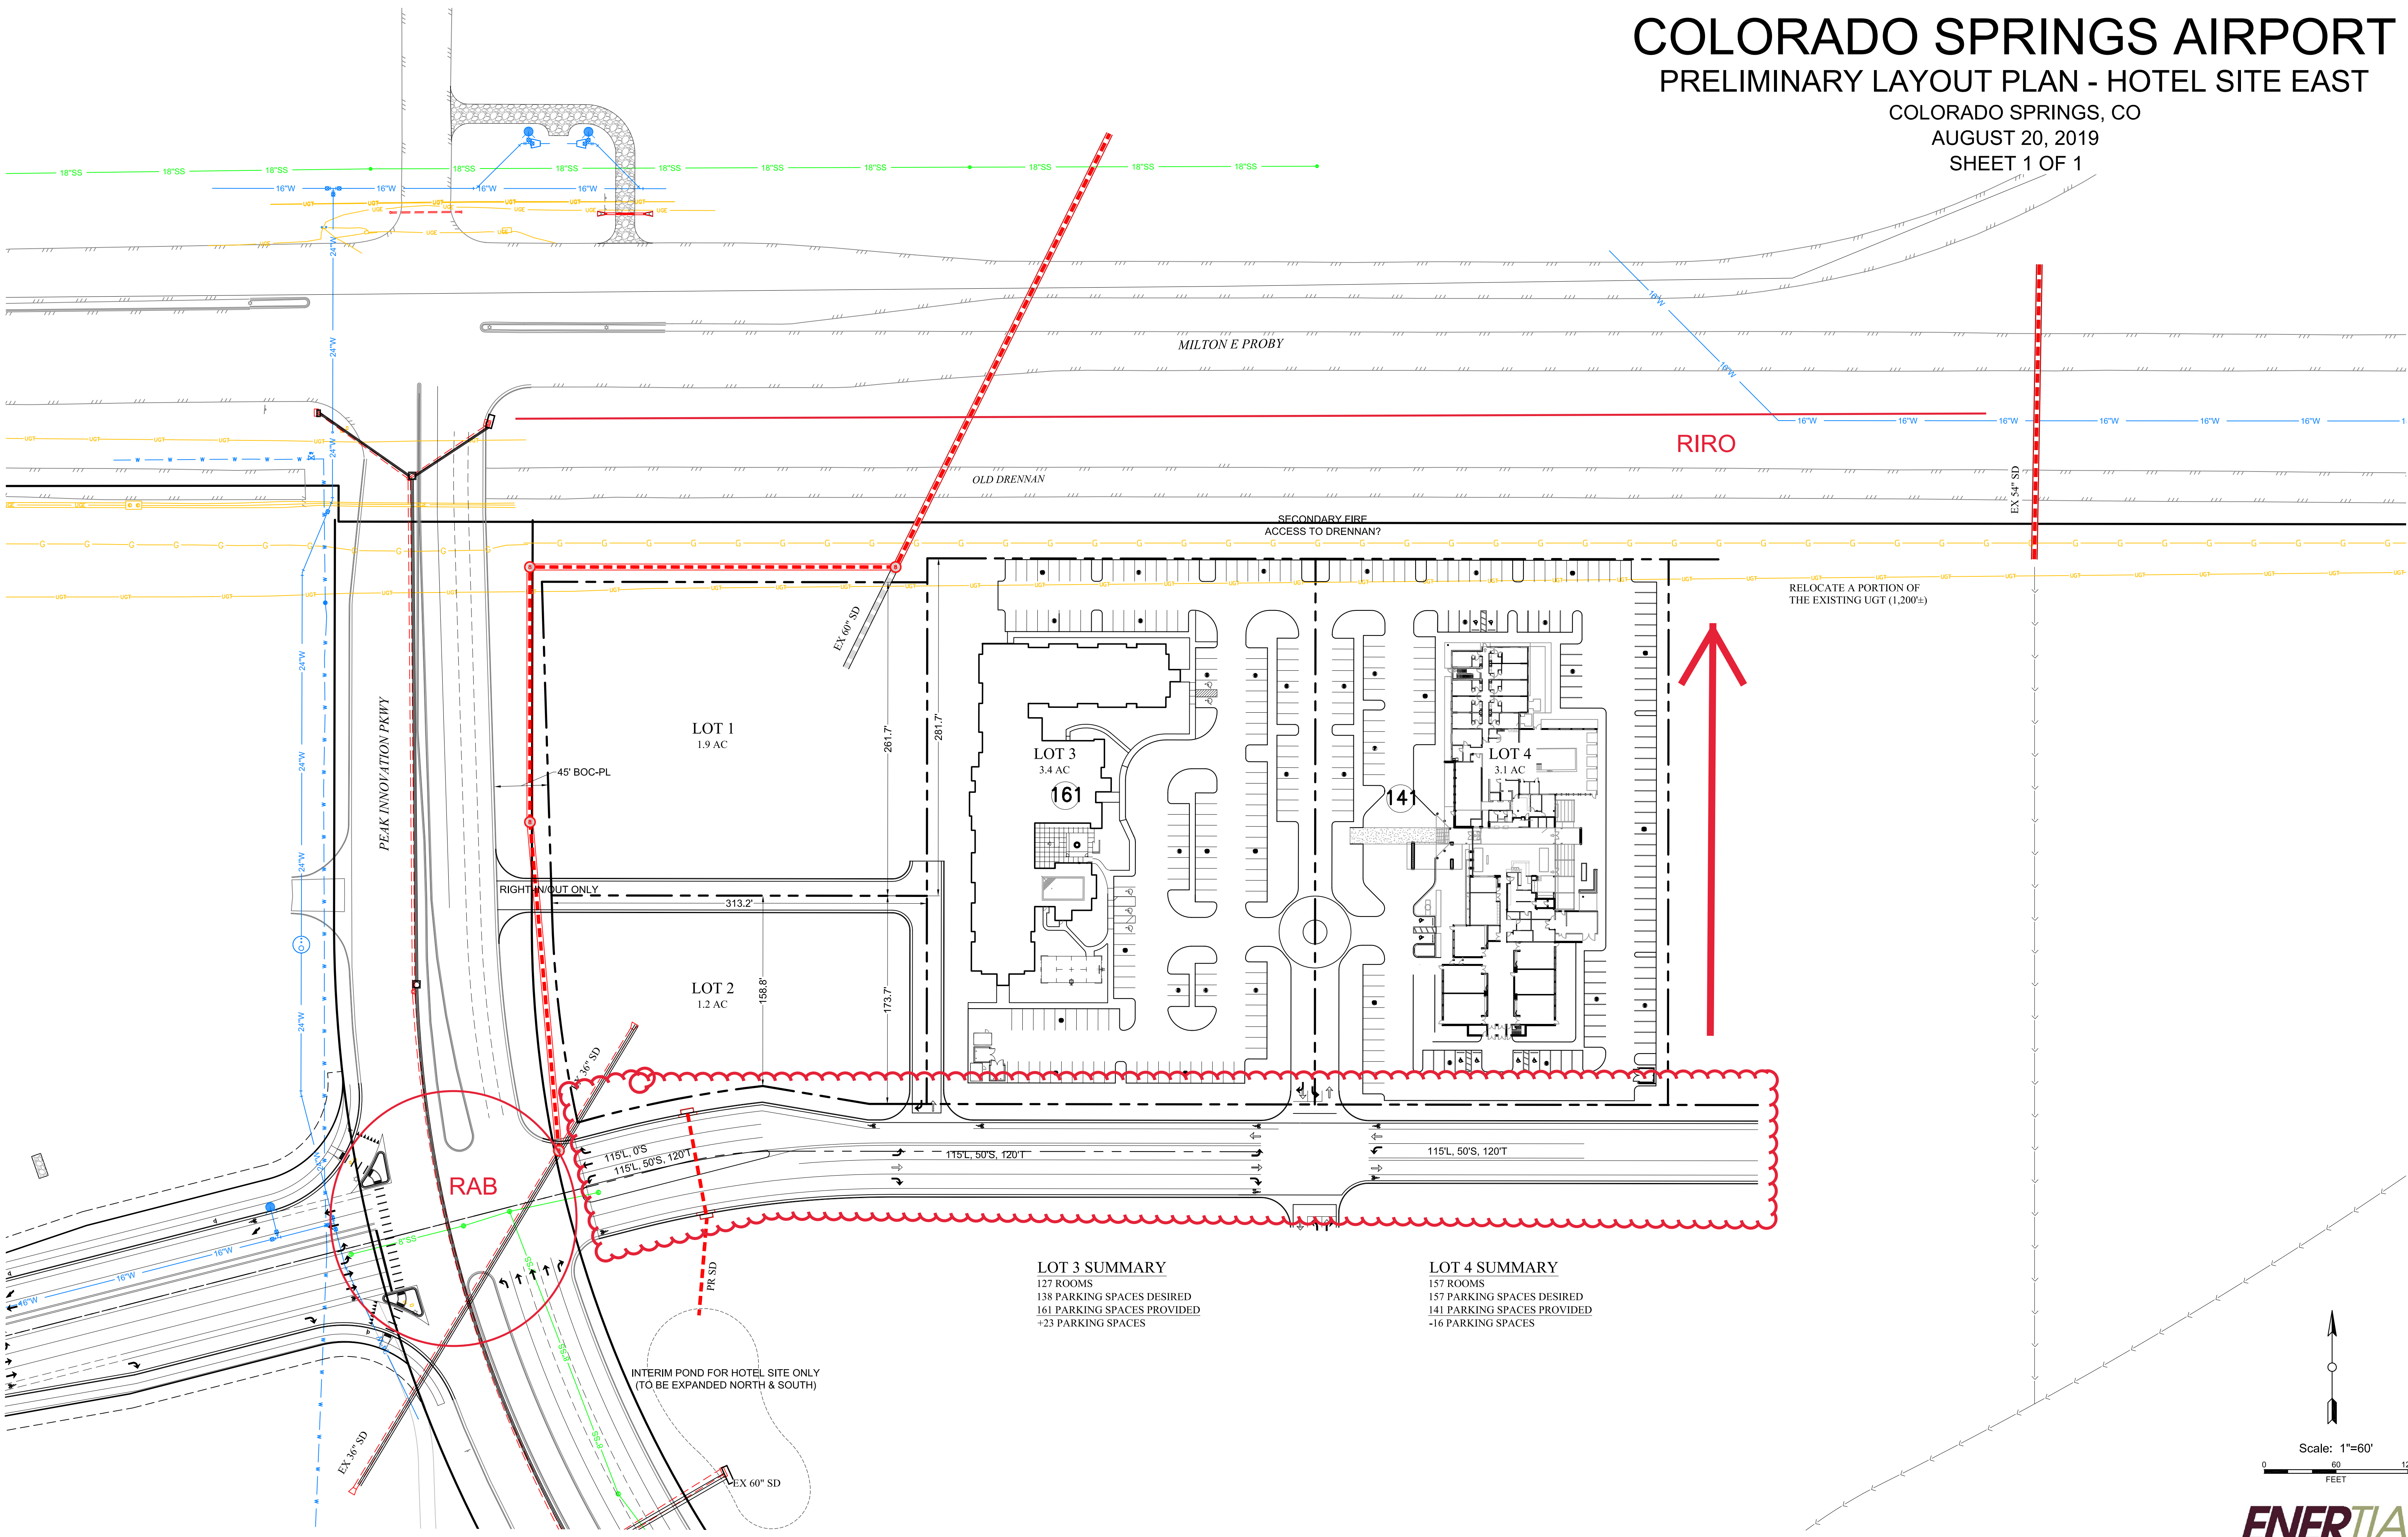

LOT 3 SUMMARY
127 ROOMS
138 PARKING SPACES DESIRED
161 PARKING SPACES PROVIDED
+23 PARKING SPACES

LOT 4 SUMMARY
157 ROOMS
157 PARKING SPACES DESIRED
141 PARKING SPACES PROVIDED
-16 PARKING SPACES

INTERIM POND FOR HOTEL SITE ONLY
(TO BE EXPANDED NORTH & SOUTH)

