



ANNEXATION PLAT AMARA ADDITION NO. 10

A PORTION OF SECTION 12, TOWNSHIP 15 SOUTH, RANGE 65 WEST OF THE SIXTH PRINCIPAL MERIDIAN, EL PASO COUNTY, COLORADO AND A PORTION OF SECTION 6 AND SECTION 7, TOWNSHIP 15 SOUTH, RANGE 64 WEST OF THE SIXTH PRINCIPAL MERIDIAN EL PASO COUNTY, COLORADO

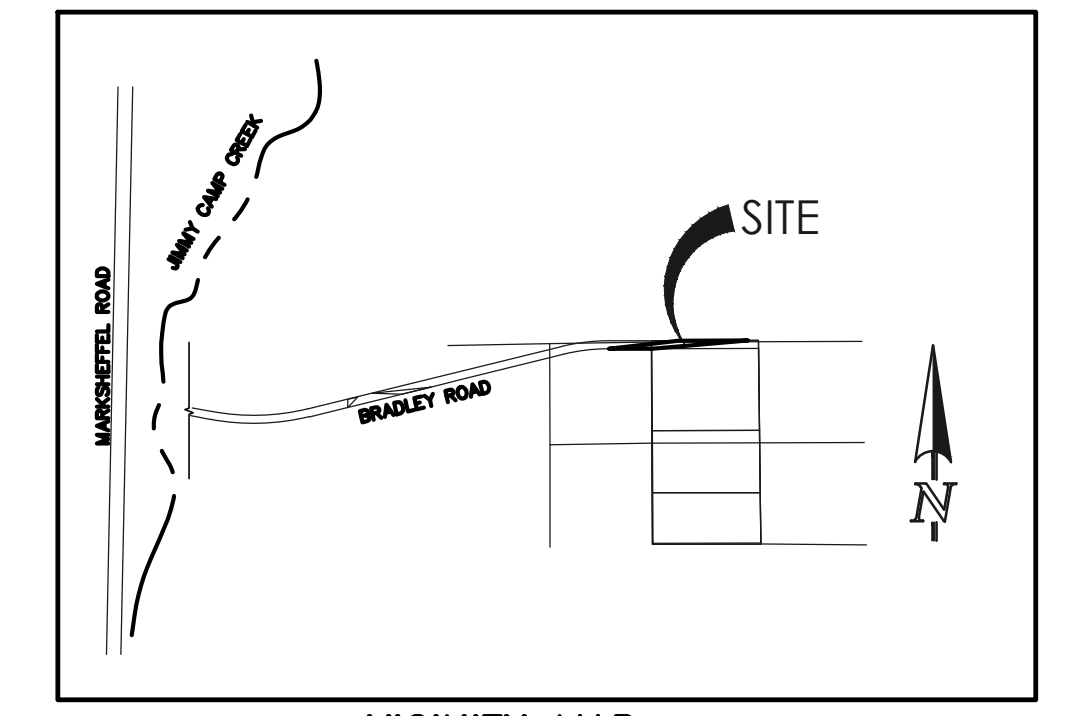

VICINITY MAP
NOT TO SCALE

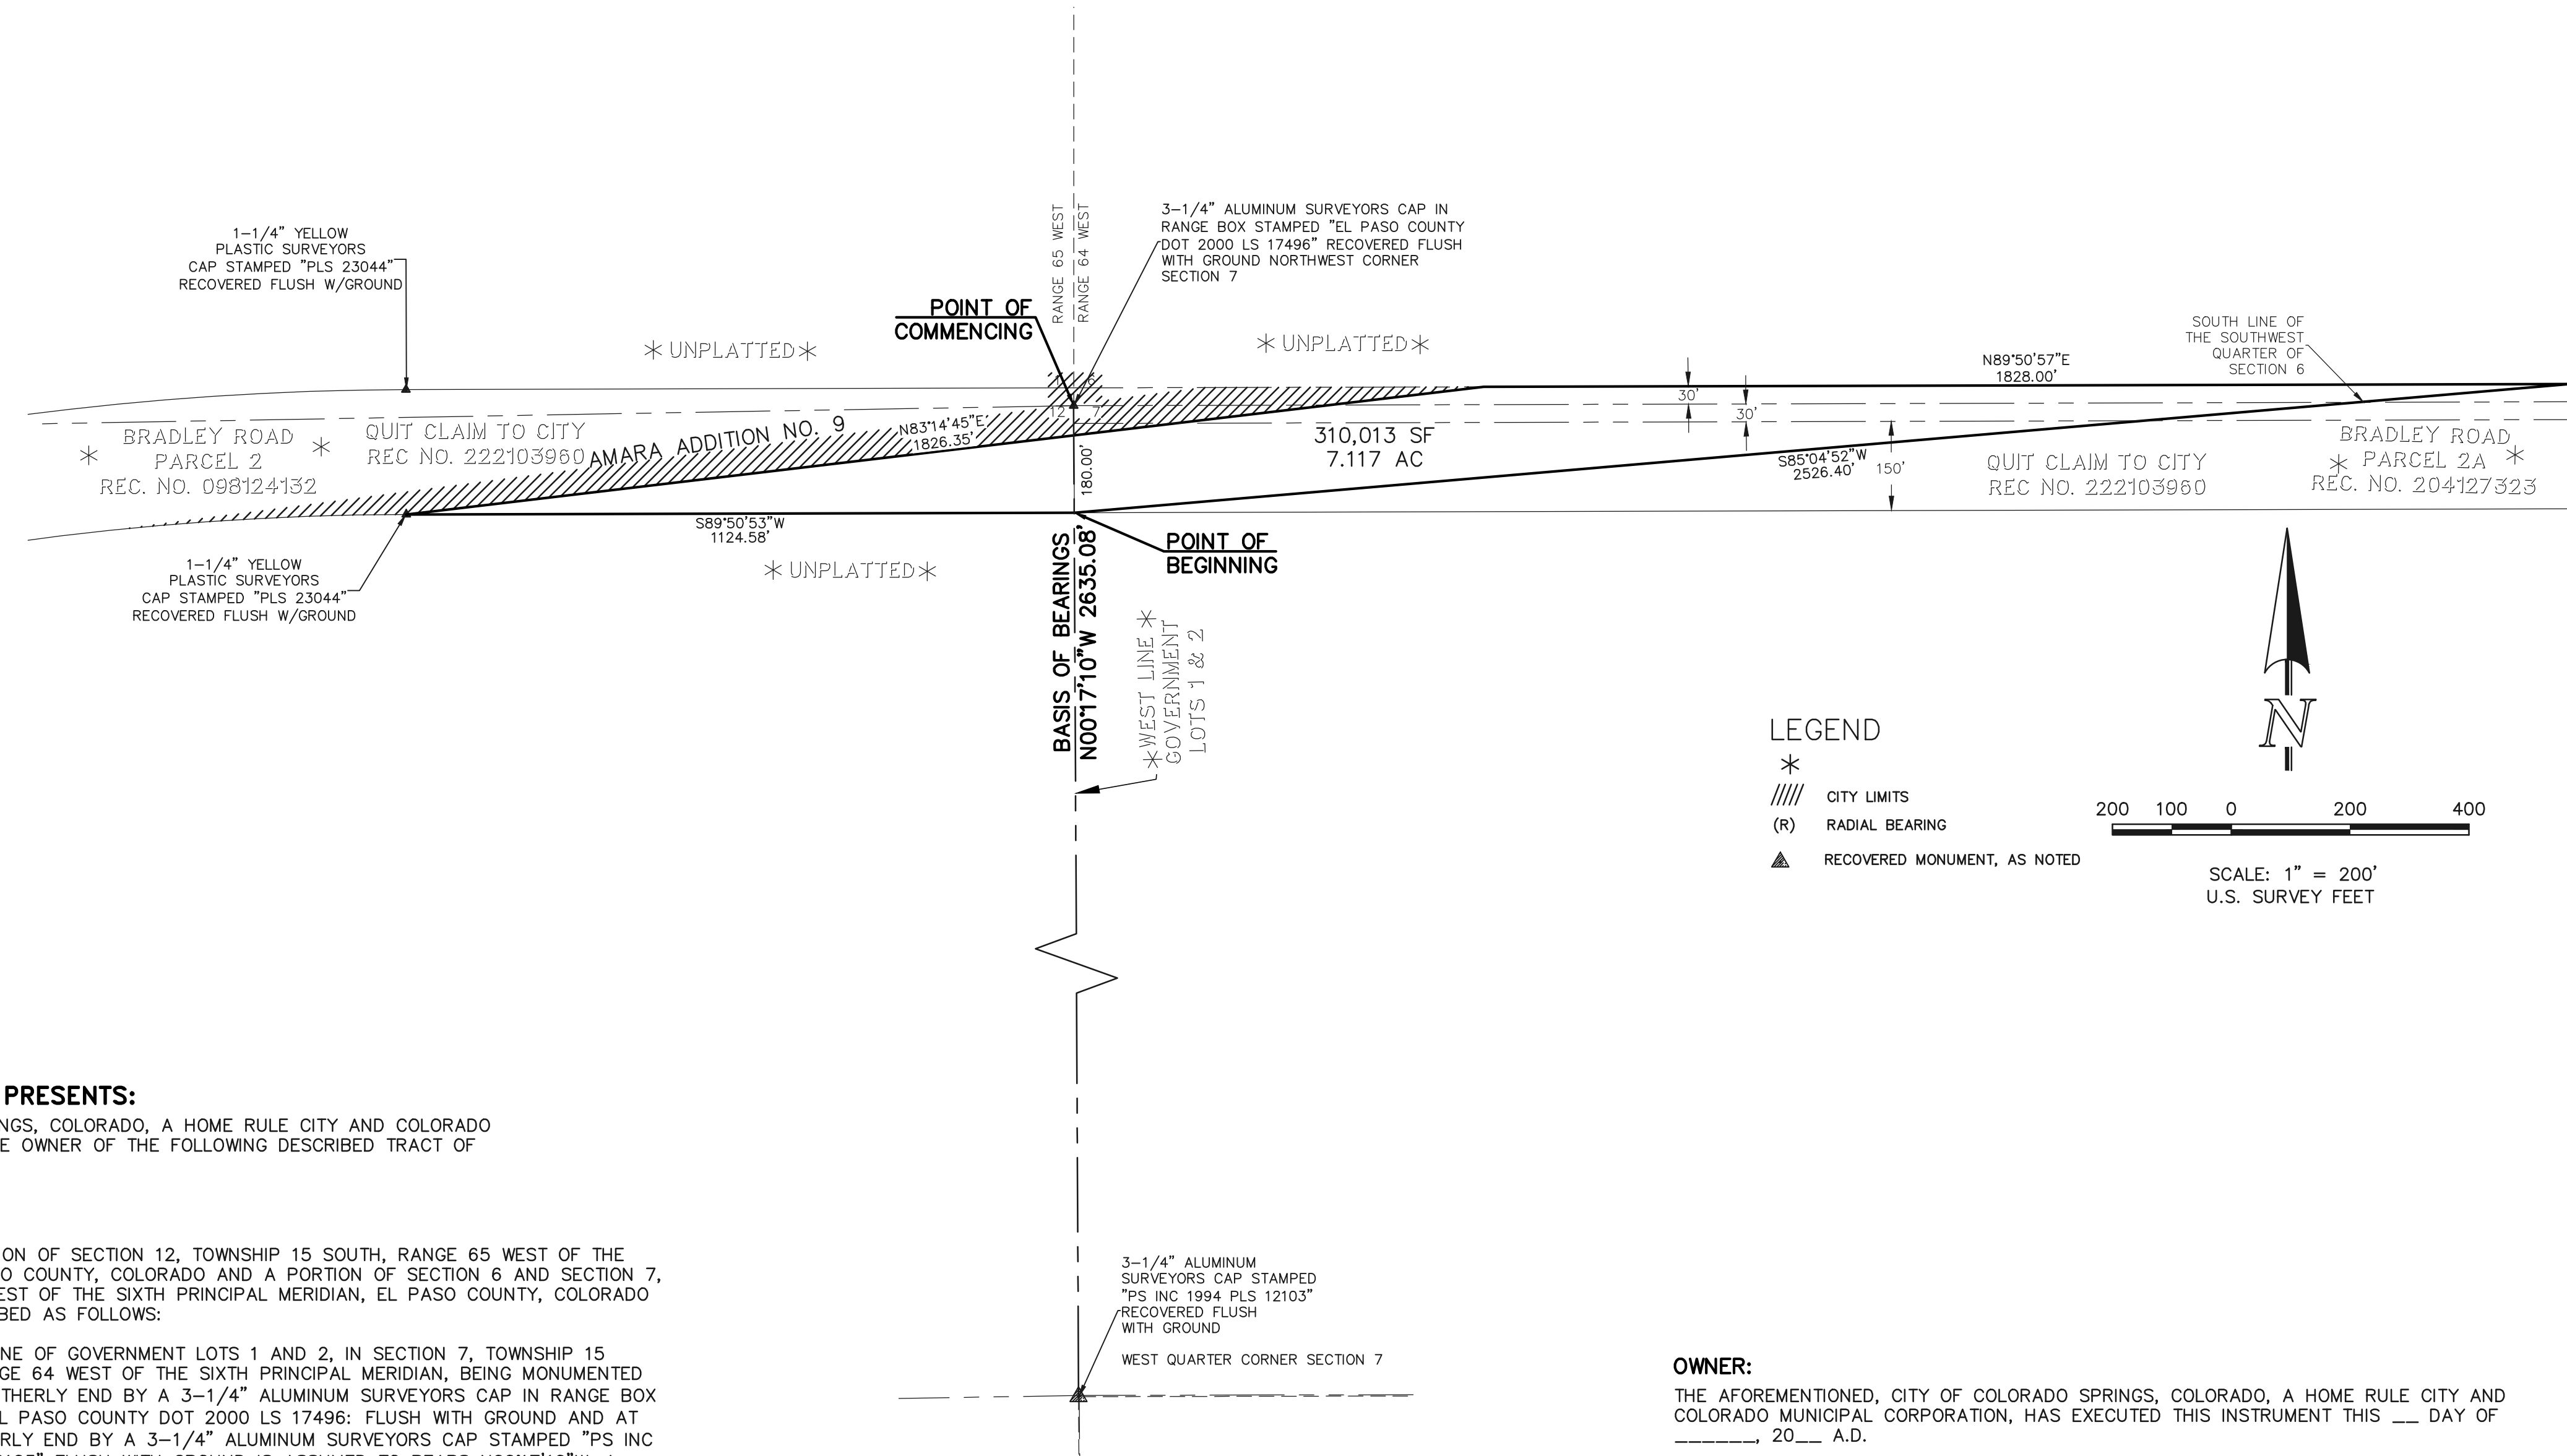

DATE OF PREPARATION: JUNE 27, 2023
 TOTAL PERIMETER OF THE AREA FOR ANNEXATION: 7305.33 FEET
 ONE-FOURTH (1/4TH) OF THE TOTAL PERIMETER: 1826.33 FEET (25.00%)
 PERIMETER OF THE AREA CONTIGUOUS TO THE EXISTING CITY LIMITS: 1826.35 FEET (25.00%)

SURVEYOR'S STATEMENT:
 I, ROBERT L. MEADOWS, JR., A PROFESSIONAL LAND SURVEYOR IN THE STATE OF COLORADO, DO HEREBY CERTIFY THAT THE MAP HEREON SHOWN IS A CORRECT DELINEATION OF THE ABOVE DESCRIBED PARCEL OF LAND AND THAT AT LEAST ONE-FOURTH (1/4) OF THE PERIMETER BOUNDARY OF SAID PARCEL IS CONTIGUOUS TO THE PRESENT BOUNDARY OF THE CITY OF COLORADO SPRINGS, EL PASO COUNTY, COLORADO.

ROBERT L. MEADOWS, JR., PROFESSIONAL LAND SURVEYOR _____ DATE _____
 COLORADO P.L.S. NO. 34977
 FOR AND ON BEHALF OF
 CLASSIC CONSULTING ENGINEERS
 AND SURVEYORS, LLC

NOTICE:
 ACCORDING TO COLORADO LAW YOU **MUST** COMMENCE ANY LEGAL ACTION BASED UPON ANY DEFECT IN THIS SURVEY WITHIN THREE YEARS AFTER YOU FIRST DISCOVER SUCH DEFECT. IN NO EVENT, MAY ANY ACTION BASED UPON ANY DEFECT IN THIS SURVEY BE COMMENCED MORE THAN TEN YEARS FROM THE DATE OF THE CERTIFICATION SHOWN HEREON.

CITY APPROVAL:
 ON BEHALF OF THE CITY OF COLORADO SPRINGS, THE UNDERSIGNED HEREBY APPROVE FOR FILING THE ACCOMPANYING ANNEXATION PLAT OF "AMARA ADDITION NO. 10".

CITY PLANNING DIRECTOR _____ DATE _____
 CITY ENGINEER _____ DATE _____

THE ANNEXATION OF THE REAL PROPERTY SHOWN ON THIS PLAT IS APPROVED PURSUANT TO AN ORDINANCE MADE AND ADOPTED BY THE CITY OF COLORADO SPRINGS, EL PASO COUNTY, COLORADO, BY ACTIONS OF THE CITY COUNCIL OF THE CITY OF COLORADO SPRINGS AT ITS MEETING ON _____ DAY OF _____, 20__ A.D.

CITY CLERK _____ DATE _____

CLERK AND RECORDER:
 STATE OF COLORADO }
 COUNTY OF EL PASO } ss
 I HEREBY CERTIFY THAT THIS INSTRUMENT WAS FILED FOR RECORD IN MY OFFICE AT _____ O'CLOCK _____ M. THIS _____ DAY OF _____, 20__, A.D., AND IS DULY RECORDED AT RECEPTION NO. _____ OF THE RECORDS OF EL PASO COUNTY, COLORADO.
 STEVE SCHLEIKER, RECORDER

BY: _____
 DEPUTY

FEE: _____
 SURCHARGE: _____

PRELIMINARY
 THIS DOCUMENT HAS NOT BEEN
 PLAT CHECKED



ANNEXATION PLAT
 AMARA ADDITION NO. 10
 JOB. NO. 2550.03
 JUNE 27, 2023
 SHEET 1 OF 1

BE IT KNOWN BY THESE PRESENTS:
 THAT THE CITY OF COLORADO SPRINGS, COLORADO, A HOME RULE CITY AND COLORADO MUNICIPAL CORPORATION, BEING THE OWNER OF THE FOLLOWING DESCRIBED TRACT OF LAND TO WIT:

LEGAL DESCRIPTION:
 A PARCEL OF LAND BEING A PORTION OF SECTION 12, TOWNSHIP 15 SOUTH, RANGE 65 WEST OF THE SIXTH PRINCIPAL MERIDIAN, EL PASO COUNTY, COLORADO AND A PORTION OF SECTION 6 AND SECTION 7, TOWNSHIP 15 SOUTH, RANGE 64 WEST OF THE SIXTH PRINCIPAL MERIDIAN, EL PASO COUNTY, COLORADO BEING MORE PARTICULARLY DESCRIBED AS FOLLOWS:

BASIS OF BEARINGS: THE WEST LINE OF GOVERNMENT LOTS 1 AND 2, IN SECTION 7, TOWNSHIP 15 SOUTH, RANGE 64 WEST OF THE SIXTH PRINCIPAL MERIDIAN, BEING MONUMENTED AT THE NORTHERLY END BY A 3-1/4" ALUMINUM SURVEYORS CAP IN RANGE BOX STAMPED "EL PASO COUNTY DOT 2000 LS 17496" FLUSH WITH GROUND AND AT THE SOUTHERLY END BY A 3-1/4" ALUMINUM SURVEYORS CAP STAMPED "PS INC 1994 PLS 12103" FLUSH WITH GROUND IS ASSUMED TO BEARS N00°17'10"W, A DISTANCE OF 2635.08 FEET.

COMMENCING AT THE NORTHWEST CORNER OF SECTION 7, TOWNSHIP 15 SOUTH, RANGE 64 WEST OF THE SIXTH PRINCIPAL MERIDIAN, EL PASO COUNTY, COLORADO;

THENCE S00°17'10"E, ON THE WEST LINE OF SAID SECTION 7, A DISTANCE OF 180.00 FEET TO A POINT ON THE SOUTHERLY RIGHT OF WAY LINE OF BRADLEY ROAD, PARCEL 2 RECORDED UNDER RECEPTION NO. 204127323 SAID POINT BEING THE POINT OF BEGINNING;

THENCE S89°50'53"W, ON THE SOUTHERLY RIGHT OF WAY LINE OF SAID BRADLEY ROAD, PARCEL 2, A DISTANCE OF 1,124.58 FEET

THENCE N83°14'45"E, A DISTANCE OF 1,826.35 FEET TO A POINT 30 FEET NORTH OF AND PARALLEL WITH THE SOUTH LINE OF SECTION 6, TOWNSHIP 15 SOUTH, RANGE 64 WEST SAID POINT BEING ALSO ON THE NORTHERLY RIGHT OF WAY LINE OF BRADLEY ROAD, PARCEL 2A, RECORDED UNDER RECEPTION NO. 204127323;

THENCE N89°50'57"E, ON SAID PARALLEL LINE AND THE NORTHERLY RIGHT OF WAY LINE OF SAID BRADLEY ROAD, PARCEL 2A, A DISTANCE OF 1,828.00 FEET;

THENCE S85°04'52"W, A DISTANCE OF 2,526.40 FEET TO THE POINT OF BEGINNING.

CONTAINING A CALCULATED AREA OF 7.117 ACRES (310,013 SF).

OWNER:
 THE AFOREMENTIONED, CITY OF COLORADO SPRINGS, COLORADO, A HOME RULE CITY AND COLORADO MUNICIPAL CORPORATION, HAS EXECUTED THIS INSTRUMENT THIS ___ DAY OF _____, 20__ A.D.

 BLESSING A. MOBOLADE,
 MAYOR

ATTEST:

 CITY CLERK

STATE OF COLORADO)
) ss
 COUNTY OF EL PASO)

THE FOREGOING INSTRUMENT WAS ACKNOWLEDGED BEFORE ME THIS ___ DAY OF _____, 20__ A.D. BY BLESSING A. MOBOLADE, MAYOR OF THE CITY OF COLORADO SPRINGS, COLORADO, A HOME RULE CITY AND COLORADO MUNICIPAL CORPORATION.

WITNESS MY HAND AND SEAL

MY COMMISSION EXPIRES: _____ NOTARY PUBLIC