

ANNEXATION PLAT AMARA ADDITION NO. 14

A PORTION OF SECTION 19, TOWNSHIP 15 SOUTH,
RANGE 64 WEST OF THE SIXTH PRINCIPAL MERIDIAN
EL PASO COUNTY, COLORADO

BE IT KNOWN BY THESE PRESENTS:

THAT BJ RANCHES LLC, A COLORADO LIMITED LIABILITY COMPANY, BEING THE OWNER OF THE FOLLOWING DESCRIBED TRACT OF LAND TO WIT:

LEGAL DESCRIPTION:

A PARCEL OF LAND BEING A PORTION OF SECTION 19, TOWNSHIP 15 SOUTH, RANGE 64 WEST OF THE SIXTH PRINCIPAL MERIDIAN, EL PASO COUNTY, COLORADO, BEING MORE PARTICULARLY DESCRIBED AS FOLLOWS:

BASIS OF BEARINGS: THE NORTH LINE OF THE SOUTH HALF OF THE SOUTH HALF OF SECTION 26, TOWNSHIP 15 SOUTH, RANGE 65 WEST OF THE SIXTH PRINCIPAL MERIDIAN, EL PASO COUNTY, COLORADO BEING MONUMENTED AT BOTH ENDS BY A 2-1/2" ALUMINUM SURVEYORS CAP STAMPED "PLS 23044" FLUSH WITH GROUND IS ASSUMED TO BEAR N89°26'56"E, A DISTANCE OF 5294.72 FEET.

COMMENCING AT THE WEST QUARTER CORNER OF SECTION 19, TOWNSHIP 15 SOUTH, RANGE 64 WEST OF THE SIXTH PRINCIPAL MERIDIAN, EL PASO COUNTY;

THENCE N00°17'20"W, ON THE WEST LINE OF GOVERNMENT LOTS 1 AND 2 IN SAID SECTION 19, A DISTANCE OF 2649.35 FEET TO THE NORTHWEST CORNER OF SAID SECTION 19 SAID POINT BEING THE POINT OF BEGINNING;

THENCE N89°53'18"E, ON THE NORTH LINE OF THE WEST HALF OF SAID SECTION 19, A DISTANCE OF 2866.16 FEET TO THE NORTH QUARTER CORNER OF SAID SECTION 19;
THENCE S00°40'19"E, ON THE EAST LINE OF THE WEST HALF OF SAID SECTION 19, A DISTANCE OF 40.03 FEET;
THENCE S89°53'21"W, A DISTANCE OF 2,866.43 FEET TO THE WEST LINE OF SAID GOVERNMENT LOT 1 IN SECTION 19;
THENCE N00°17'20"W, ON THE WEST LINE OF SAID GOVERNMENT LOT 1 IN SECTION 19, A DISTANCE OF 40.00 FEET TO THE POINT OF BEGINNING.

CONTAINING A CALCULATED AREA OF 2.633 ACRES (114,673 SF).

OWNER:

BJ RANCHES LLC, A COLORADO LIMITED LIABILITY COMPANY
HAS EXECUTED THIS INSTRUMENT THIS ____ DAY OF _____, 20____, A.D.

BY: _____
TITLE: _____

STATE OF COLORADO)
) ss
COUNTY OF _____)


NOTARY:

THE FOREGOING INSTRUMENT WAS ACKNOWLEDGED BEFORE ME THIS ____ DAY OF _____, 20____, A.D. BY _____, AS _____ OF BJ RANCHES LLC, A COLORADO LIMITED LIABILITY COMPANY.

WITNESS MY HAND AND OFFICIAL SEAL.

MY COMMISSION EXPIRES: _____

NOTARY PUBLIC

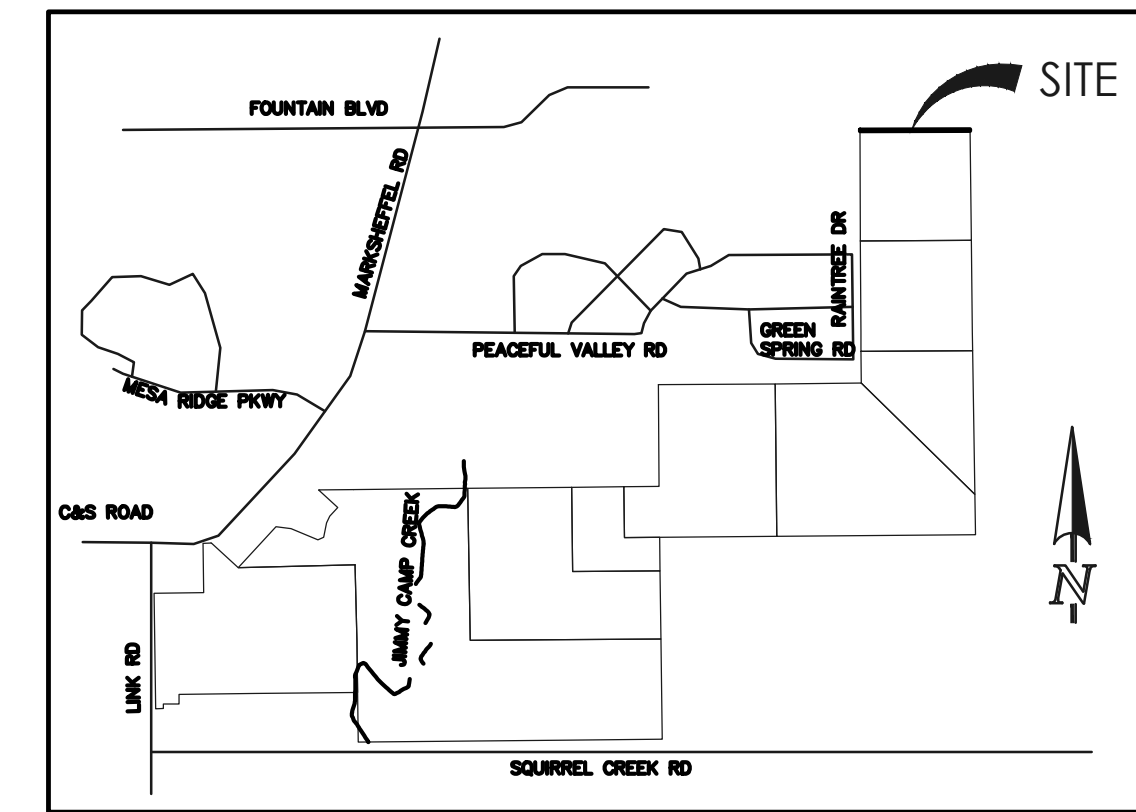

VICINITY MAP
NOT TO SCALE

DATE OF PREPARATION: JUNE 27, 2023

TOTAL PERIMETER OF THE AREA FOR ANNEXATION: 5812.62 FEET

ONE-FOURTH (1/4TH) OF THE TOTAL PERIMETER: 1453.16 FEET (25.00%)

PERIMETER OF THE AREA CONTIGUOUS TO THE EXISTING CITY LIMITS: 1455.17 FEET (25.03%)

SURVEYOR'S STATEMENT:

I, ROBERT L. MEADOWS, JR., A PROFESSIONAL LAND SURVEYOR IN THE STATE OF COLORADO, DO HEREBY CERTIFY THAT THE MAP HEREON SHOWN IS A CORRECT DELINEATION OF THE ABOVE DESCRIBED PARCEL OF LAND AND THAT AT LEAST ONE-FOURTH (1/4) OF THE PERIMETER BOUNDARY OF SAID PARCEL IS CONTIGUOUS TO THE PRESENT BOUNDARY OF THE CITY OF COLORADO SPRINGS, EL PASO COUNTY, COLORADO.

ROBERT L. MEADOWS, JR., PROFESSIONAL LAND SURVEYOR DATE _____
COLORADO P.L.S. NO. 34977
FOR AND ON BEHALF OF
CLASSIC CONSULTING ENGINEERS
AND SURVEYORS, LLC

NOTICE:

ACCORDING TO COLORADO LAW YOU **MUST** COMMENCE ANY LEGAL ACTION BASED UPON ANY DEFECT IN THIS SURVEY WITHIN THREE YEARS AFTER YOU FIRST DISCOVER SUCH DEFECT. IN NO EVENT, MAY ANY ACTION BASED UPON ANY DEFECT IN THIS SURVEY BE COMMENCED MORE THAN TEN YEARS FROM THE DATE OF THE CERTIFICATION SHOWN HEREON.

CITY APPROVAL:

ON BEHALF OF THE CITY OF COLORADO SPRINGS, THE UNDERSIGNED HEREBY APPROVE FOR FILING THE ACCOMPANYING ANNEXATION PLAT OF "AMARA ADDITION NO. 14".

CITY PLANNING DIRECTOR DATE _____

CITY ENGINEER DATE _____

THE ANNEXATION OF THE REAL PROPERTY SHOWN ON THIS PLAT IS APPROVED PURSUANT TO AN ORDINANCE MADE AND ADOPTED BY THE CITY OF COLORADO SPRINGS, EL PASO COUNTY, COLORADO, BY ACTIONS OF THE CITY COUNCIL OF THE CITY OF COLORADO SPRINGS AT ITS MEETING ON _____ DAY OF _____, 20____, A.D.

CITY CLERK DATE _____

CLERK AND RECORDER:

STATE OF COLORADO)
) ss
COUNTY OF EL PASO)
I HEREBY CERTIFY THAT THIS INSTRUMENT WAS FILED FOR RECORD IN MY OFFICE AT _____ O'CLOCK ____M. THIS _____ DAY OF _____, 20____, A.D., AND IS DULY RECORDED AT RECEPTION NO. _____ OF THE RECORDS OF EL PASO COUNTY, COLORADO.




STEVE SCHLEIKER, RECORDER

BY: _____
DEPUTY

FEE: _____ ANNEXATION PLAT
SURCHARGE: _____ AMARA ADDITION NO. 14
JOB. NO. 2550.03
JUNE 27, 2023
SHEET 1 OF 1

NOTE:

PURSUANT TO C.R.S. SECTION 31-12-104(1)(a) CONTIGUITY SHALL NOT BE AFFECTED BY THE EXISTENCE OF PUBLIC LANDS OWNED BY THE STATE, OR AN AGENCY THEREOF, EXCEPT COUNTY-OWNED OPEN SPACE, BETWEEN THE ANNEXING MUNICIPALITY AND THE LAND PROPOSED TO BE ANNEXED.

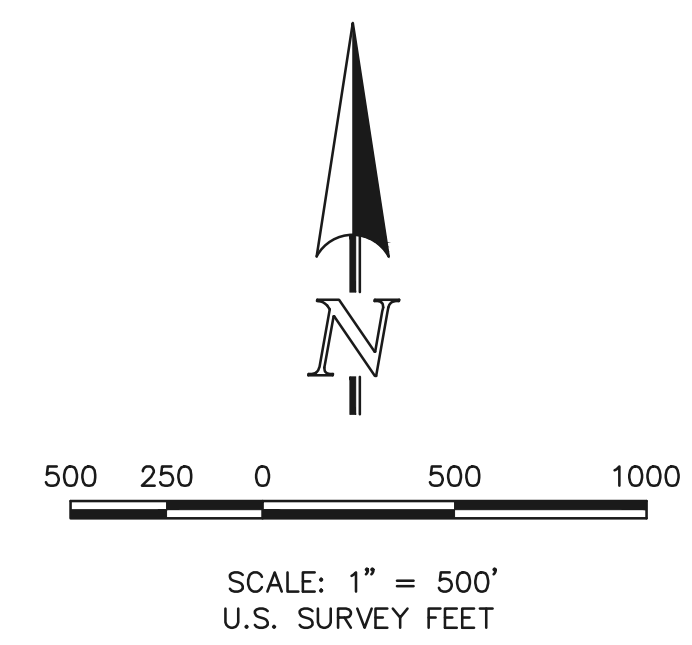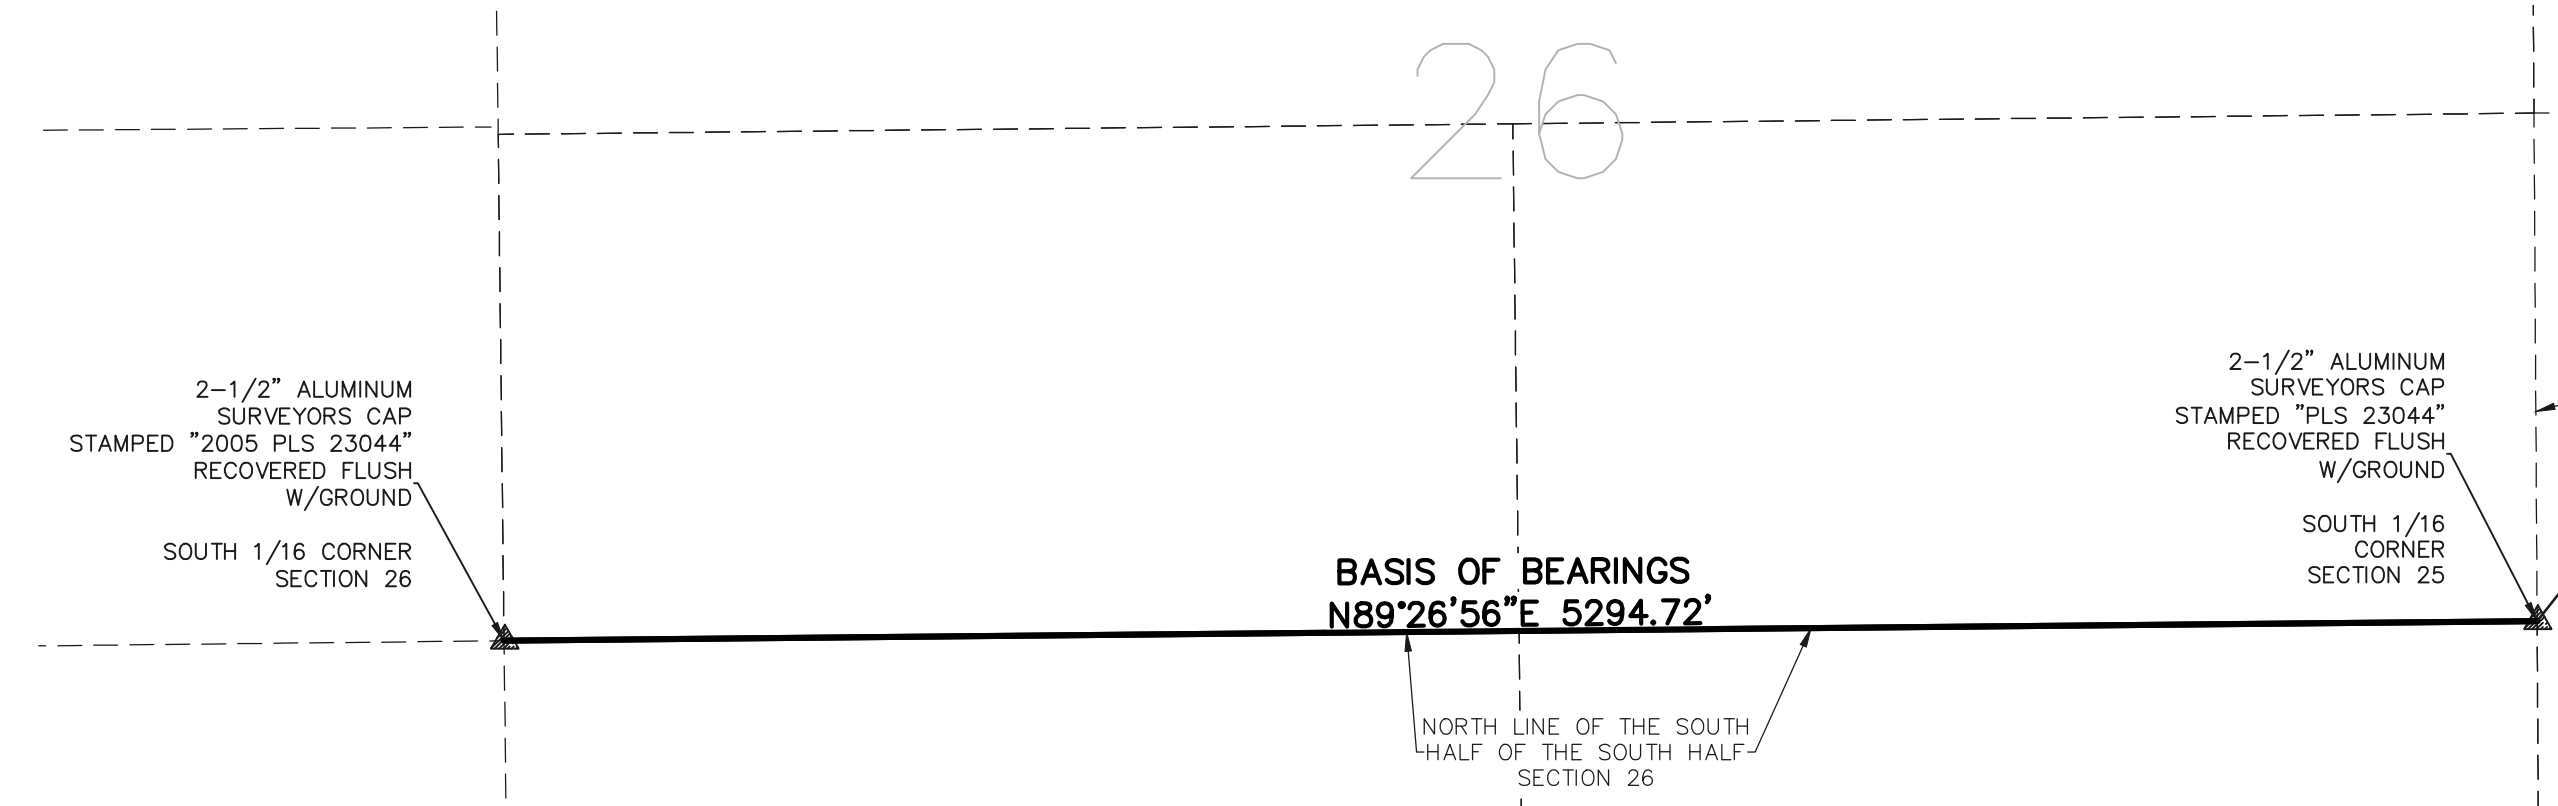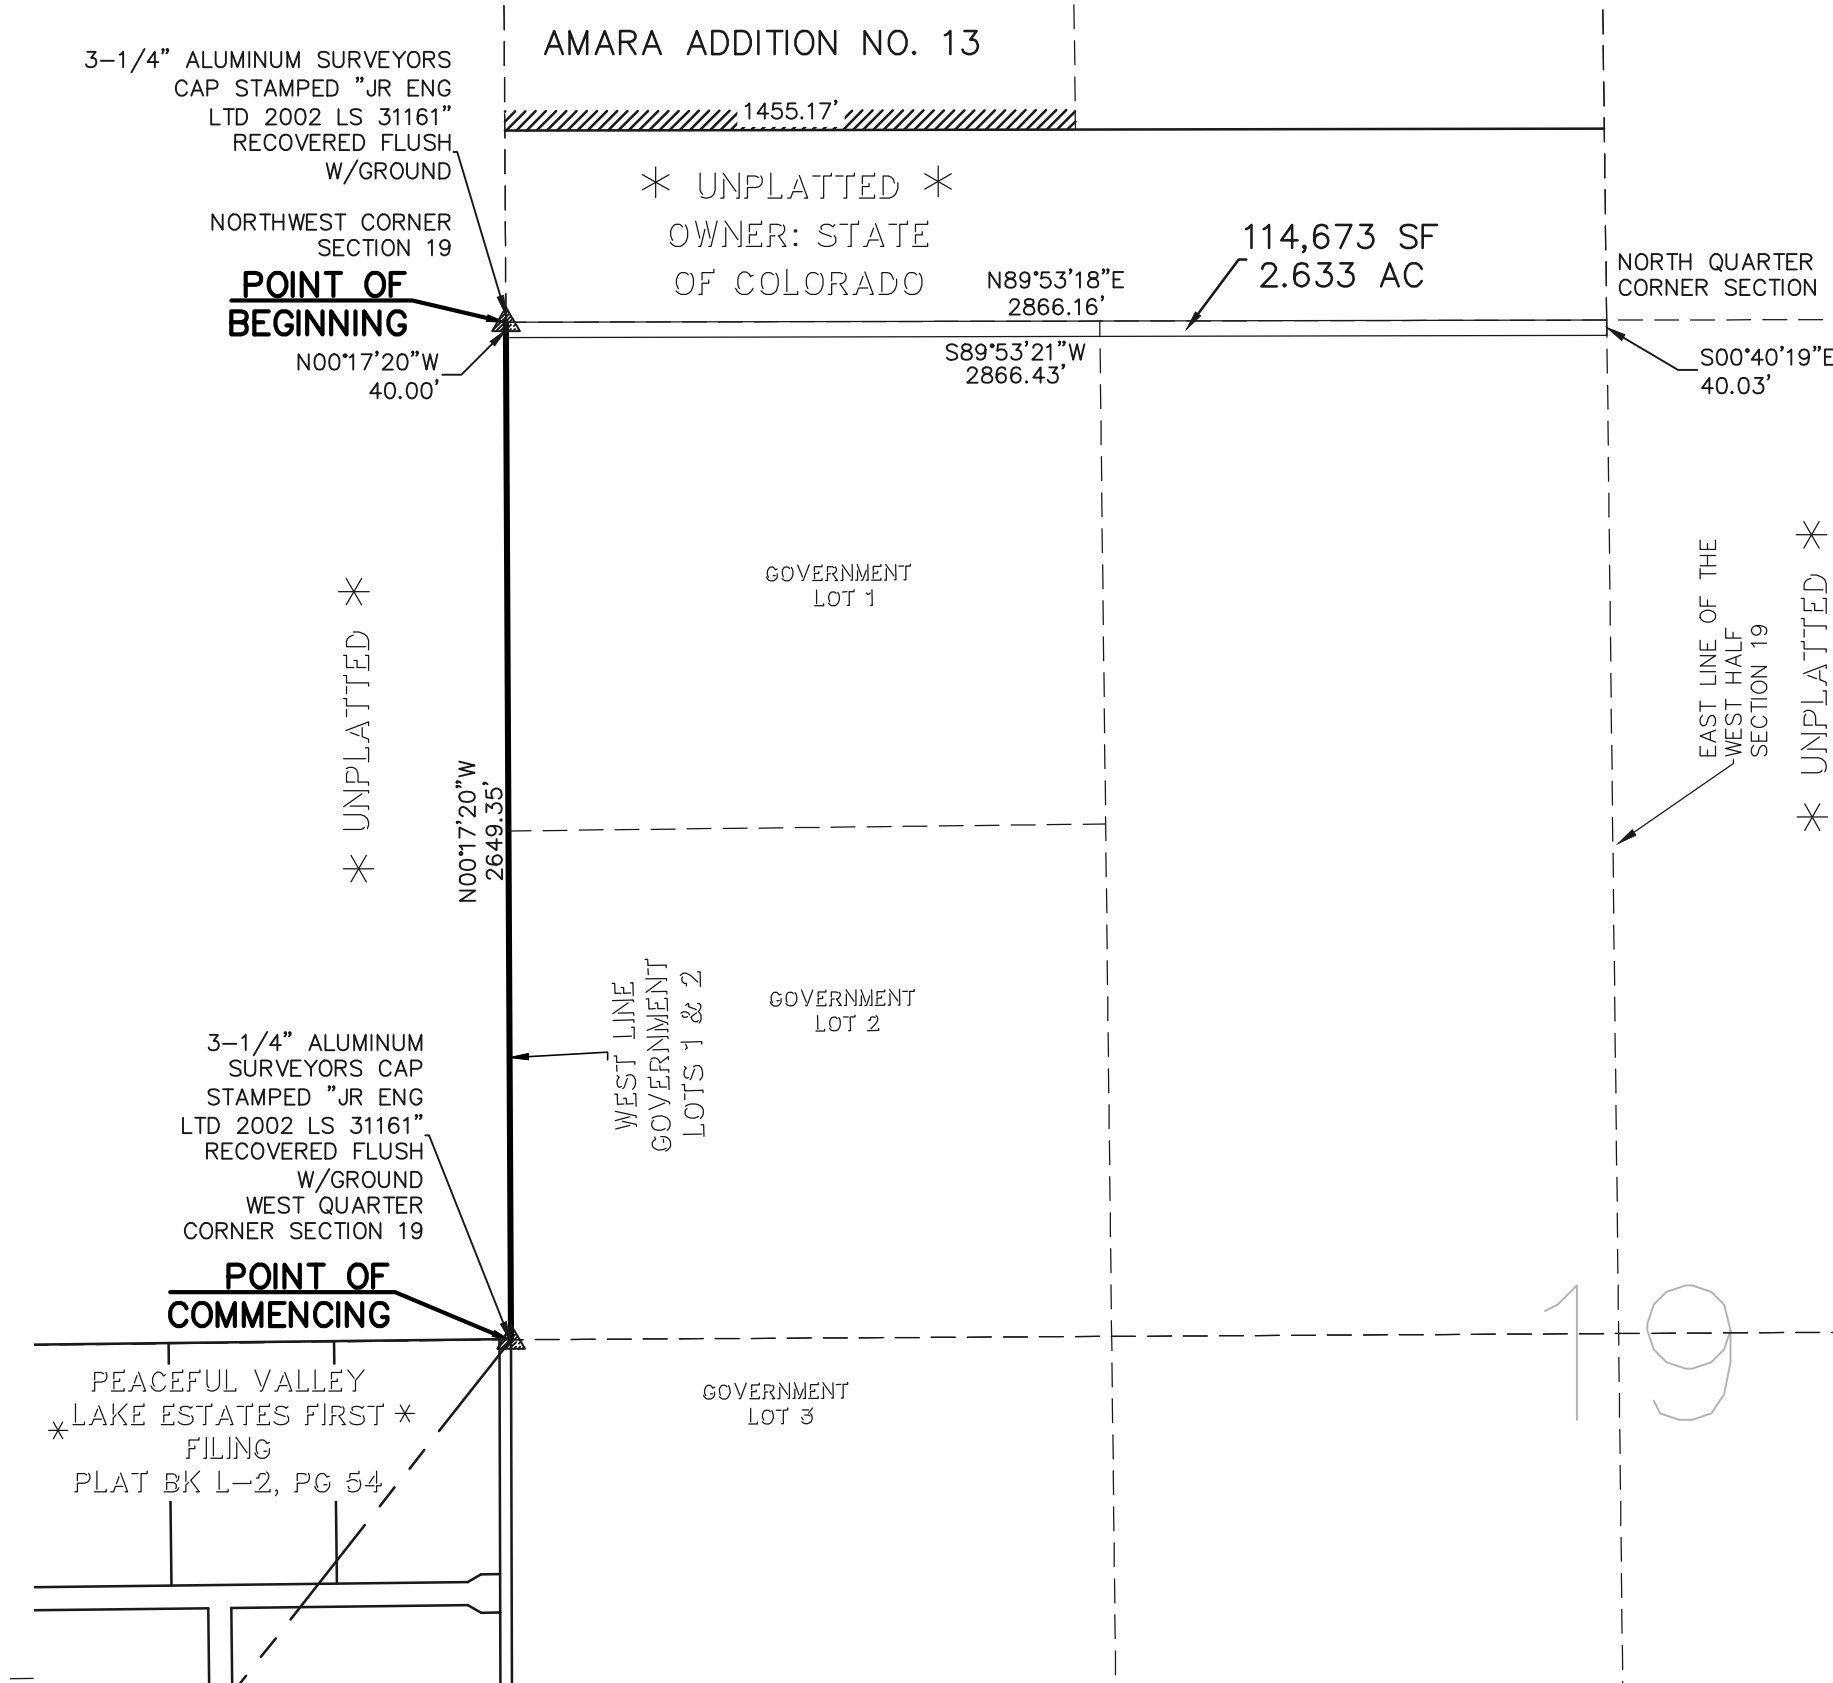

LEGEND

- * UNPLATTED
- //// CITY LIMITS
- ▲ RECOVERED MONUMENT, AS NOTED

PRELIMINARY
THIS DOCUMENT HAS NOT BEEN
PLAT CHECKED

