


ANNEXATION PLAT

ORCHID STREET ADDITION NO. 1

A PORTION OF THE N W 1/4 OF SECTION 26, TOWNSHIP 13 SOUTH, RANGE 66 WEST OF THE 6TH P.M., EL PASO COUNTY, COLORADO

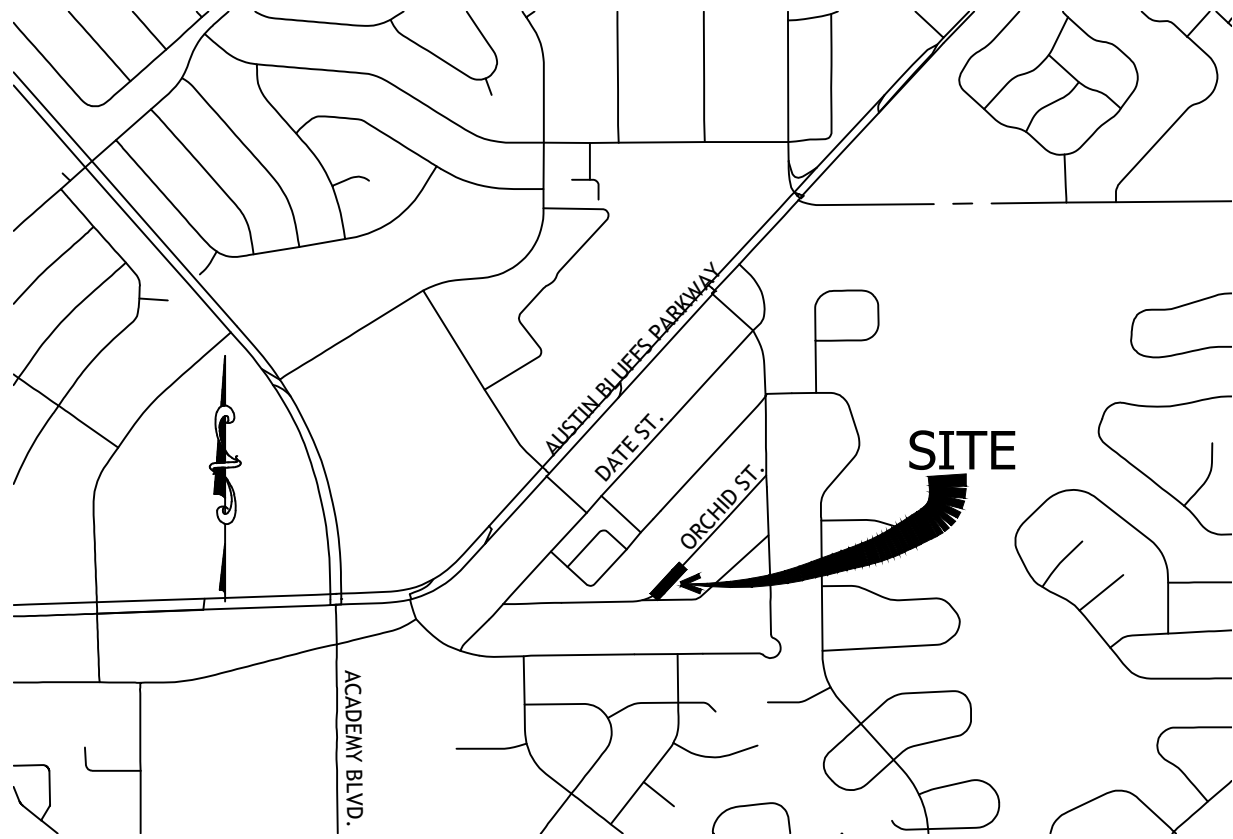

VICINITY MAP

Be it known by these presents:

That the City of Colorado Springs, Colorado, a home rule city and Colorado Municipal Corporation, being the petitioner for the annexation of the following described tract of land to wit:

LEGAL DESCRIPTION


A parcel of land located in the northwest one-quarter of SECTION 26, TOWNSHIP 13 SOUTH, RANGE 66 WEST OF THE SIXTH P.M., El Paso County, Colorado. A portion of Orchid Street right of way in PARK VISTA ADDITION as recorded at Plat Book W page 69, in the records of El Paso County, State of Colorado, more particularly described as follows.

Beginning at the south corner of Lot 15, Block 5 in said PARK VISTA ADDITION;
thence N43°03'30"E and coincident with the northwest boundary line of Orchid Street a distance of 240.00 feet to the east corner of Lot 12, Block 5;
thence S46°56'30"E a distance of 60.00 feet to a point on the southeast boundary line of said Orchid Street and the north corner of Lot 11, Block 6 in said PARK VISTA ADDITION;
thence S43°03'30"W and coincident with the southeast boundary line of said Orchid Street a distance of 240.23 feet to a point of curve;
thence N46°43'19"W a distance of 60.00 feet more or less to the **Point of Beginning**.

Said portion containing a protracted area of 14,406 Square feet.

The linear unit of measure used for this survey is the U.S. Survey foot.


TOTAL PERIMETER OF THE AREA FOR ANNEXATION: 600.23'
ONE-SIXTH (1/6TH) OF THE TOTAL PERIMETER: 100.04' (16.67%)
PERIMETER OF THE AREA CONTIGUOUS TO THE EXISTING CITY LIMITS: 120.00' (20.00%)

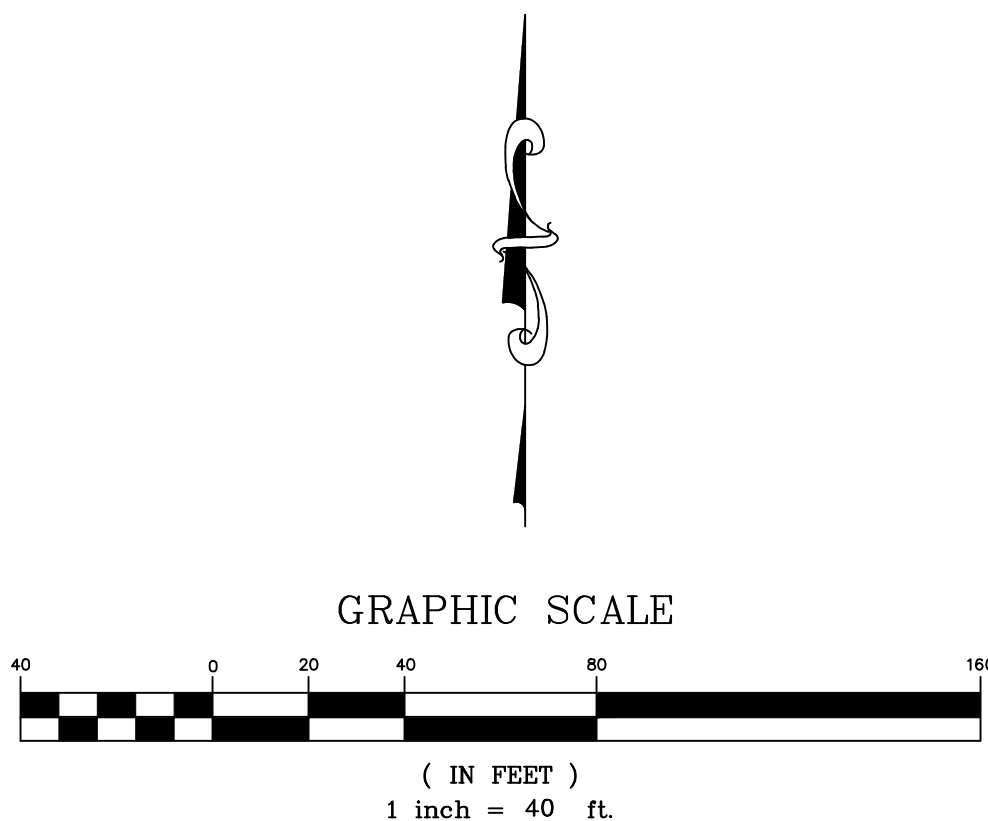

THIS ANNEXATION PLAT WAS DERIVED FROM RECORDED LEGAL DESCRIPTIONS AND PLATS. UNDER NO CIRCUMSTANCES SHOULD THIS ANNEXATION PLAT BE CONSIDERED A CERTIFIED MONUMENTED LAND SURVEY PLAT. THE PURPOSE OF THIS ANNEXATION PLAT IS TO GRAPHICALLY SHOW THE AREA TO BE ANNEXED TO THE CITY OF COLORADO SPRINGS, COLORADO.

NOTICE:

ACCORDING TO COLORADO LAW YOU MUST COMMENCE ANY LEGAL ACTION BASED UPON ANY DEFECT IN THIS SURVEY WITHIN THREE YEARS AFTER YOU FIRST DISCOVER SUCH DEFECT. IN NO EVENT, MAY ANY ACTION BASED UPON ANY DEFECT IN THIS SURVEY BE COMMENCED MORE THAN TEN YEARS FROM THE DATE OF THE CERTIFICATION SHOWN HEREON.

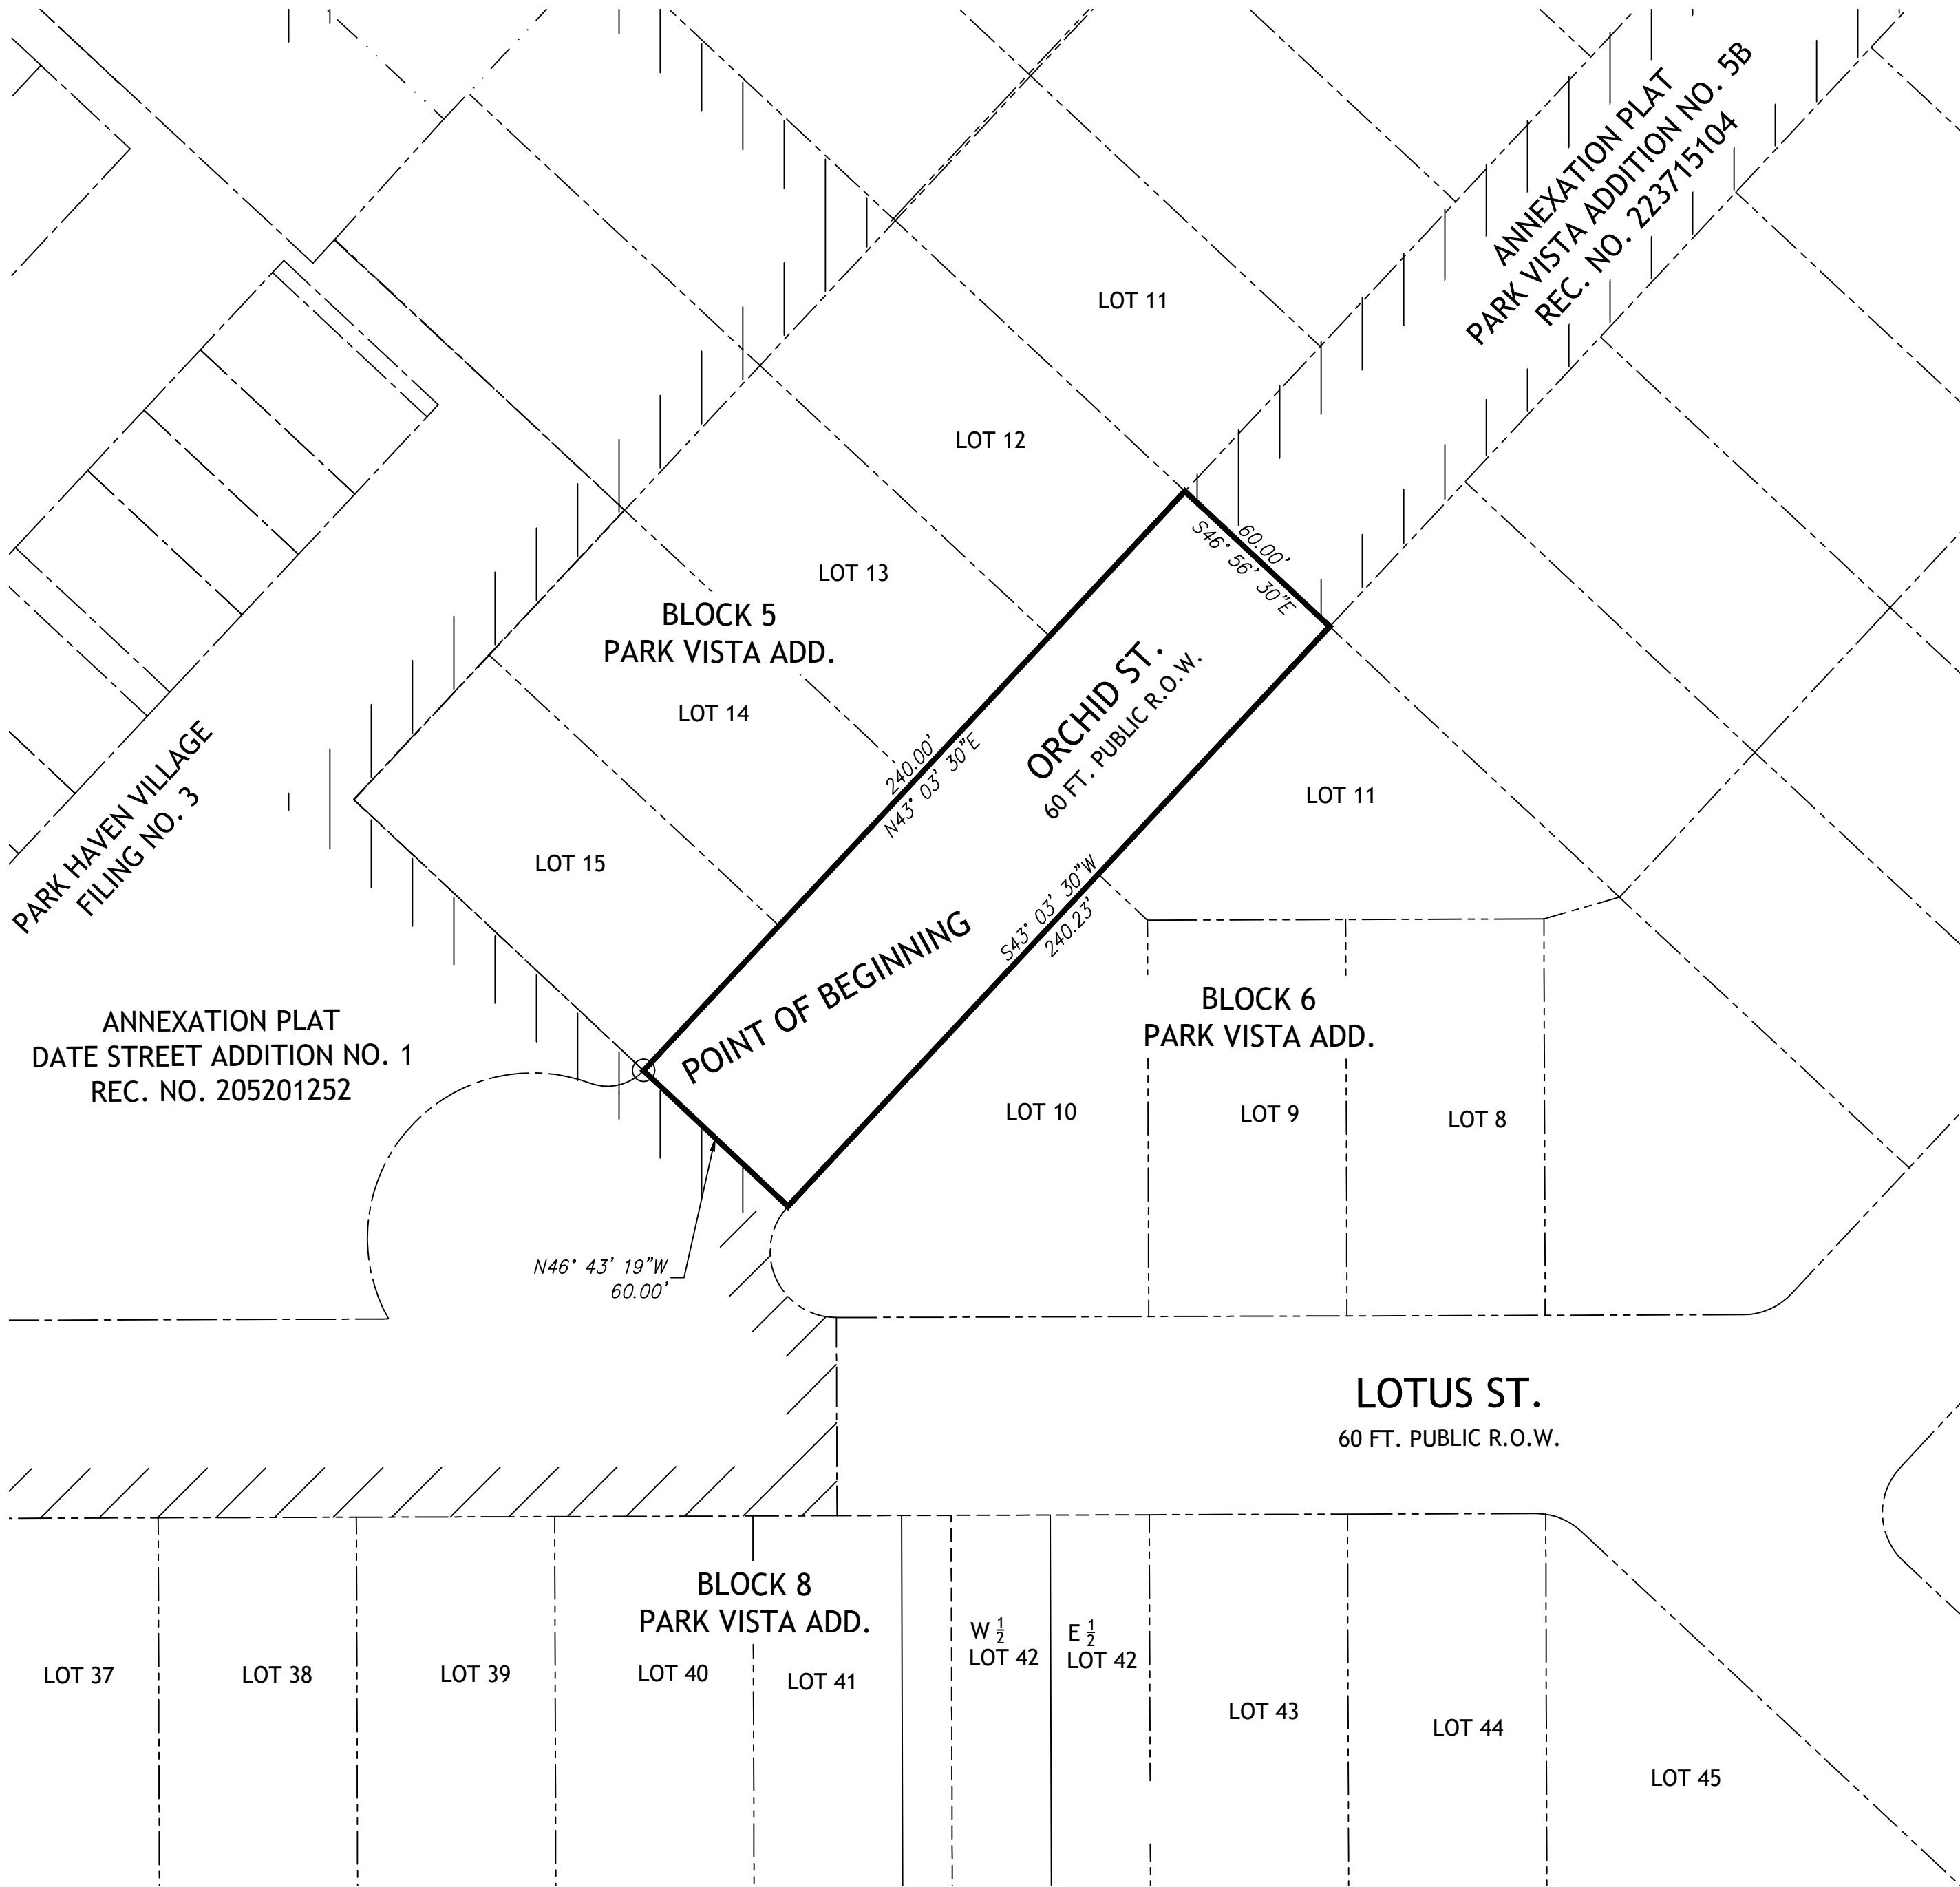

SURVEYOR'S STATEMENT:

THE UNDERSIGNED REGISTERED LAND SURVEYOR IN THE STATE OF COLORADO HEREBY CERTIFIES THAT THE ACCOMPANYING ANNEXATION PLAT WAS DRAWN UNDER HIS SUPERVISION AND ACCURATELY SHOWS THE DESCRIBED TRACT OF LAND, AND THAT AT LEAST ONE SIXTH (1/6) OF THE PERIPHERAL BOUNDARY OF SAID TRACT IS CONTIGUOUS TO THE PRESENT BOUNDARY OF THE CITY OF COLORADO SPRINGS, COLORADO, EL PASO COUNTY, COLORADO TO THE BEST OF HIS KNOWLEDGE AND BELIEF.

THIS _____ DAY OF _____, 2025
Robert A. Pisciotta, Jr., Colorado P.L.S. 38224
For and on behalf of The City of Colorado Springs
30 S. Nevada Ave. Suite 402
Colorado Springs, CO., 80901
719-385-5545

Owner:

The aforementioned, City of Colorado Springs, Colorado, a home rule city and Colorado Municipal Corporation, has executed this instrument this ___ day of _____, 2025 A.D.

Blessing A. Mobolade,
Mayor

Attest:

City Clerk

State of Colorado)
)ss
County of El Paso)

The foregoing instrument was acknowledged before me this ___ day of _____, 2025 A.D. by Blessing A. Mobolade, Mayor of the City of Colorado Springs, Colorado, a home rule city and Colorado Municipal Corporation.

Witness my hand and seal

My commission expires: _____
Notary Public

CITY OF COLORADO SPRINGS APPROVAL:

On behalf of the City of Colorado Springs, the undersigned hereby approve for filing the accompanying annexation plat of "Orchid Street Addition No. 1".

City Planning Director Date

City Engineer Date

The annexation of the real property shown on this plat is approved pursuant to an ordinance made and adopted by THE CITY OF COLORADO SPRINGS, EL PASO COUNTY, COLORADO, by actions of The City Council of The City of Colorado Springs at it's meeting on ___ day of _____, 2025, A.D.

City Clerk Date

CLERK AND RECORDER

STATE OF COLORADO)
)ss
COUNTY OF EL PASO)

I HEREBY CERTIFY THAT THIS INSTRUMENT WAS FILED FOR RECORD IN MY OFFICE AT _____ O'CLOCK _M. THIS _____ DAY OF _____, 2025, A.D. AND IS DULY RECORDED AT RECEPTION NUMBER _____ OF THE RECORDS OF EL PASO COUNTY, COLORADO.

STEVE SCHLEIKER
CLERK AND RECORDER.

BY _____
DEPUTY

SURCHARGE; _____
FEE: _____

ANEX-25-0008

ORCHID STREET ADDITION NO. 1 ANNEXATION PLAT		
DATE: 02/05/25	JOB NUMBER: 2025019	REV
DRAWN BY: Richard Kotwica		SHEET 1 OF 1