



EXHIBIT "B"  
 PROJECT NUMBER AQC C040-025  
 RW-1A  
 SE 1/4, SECTION 12, T13S - R65W

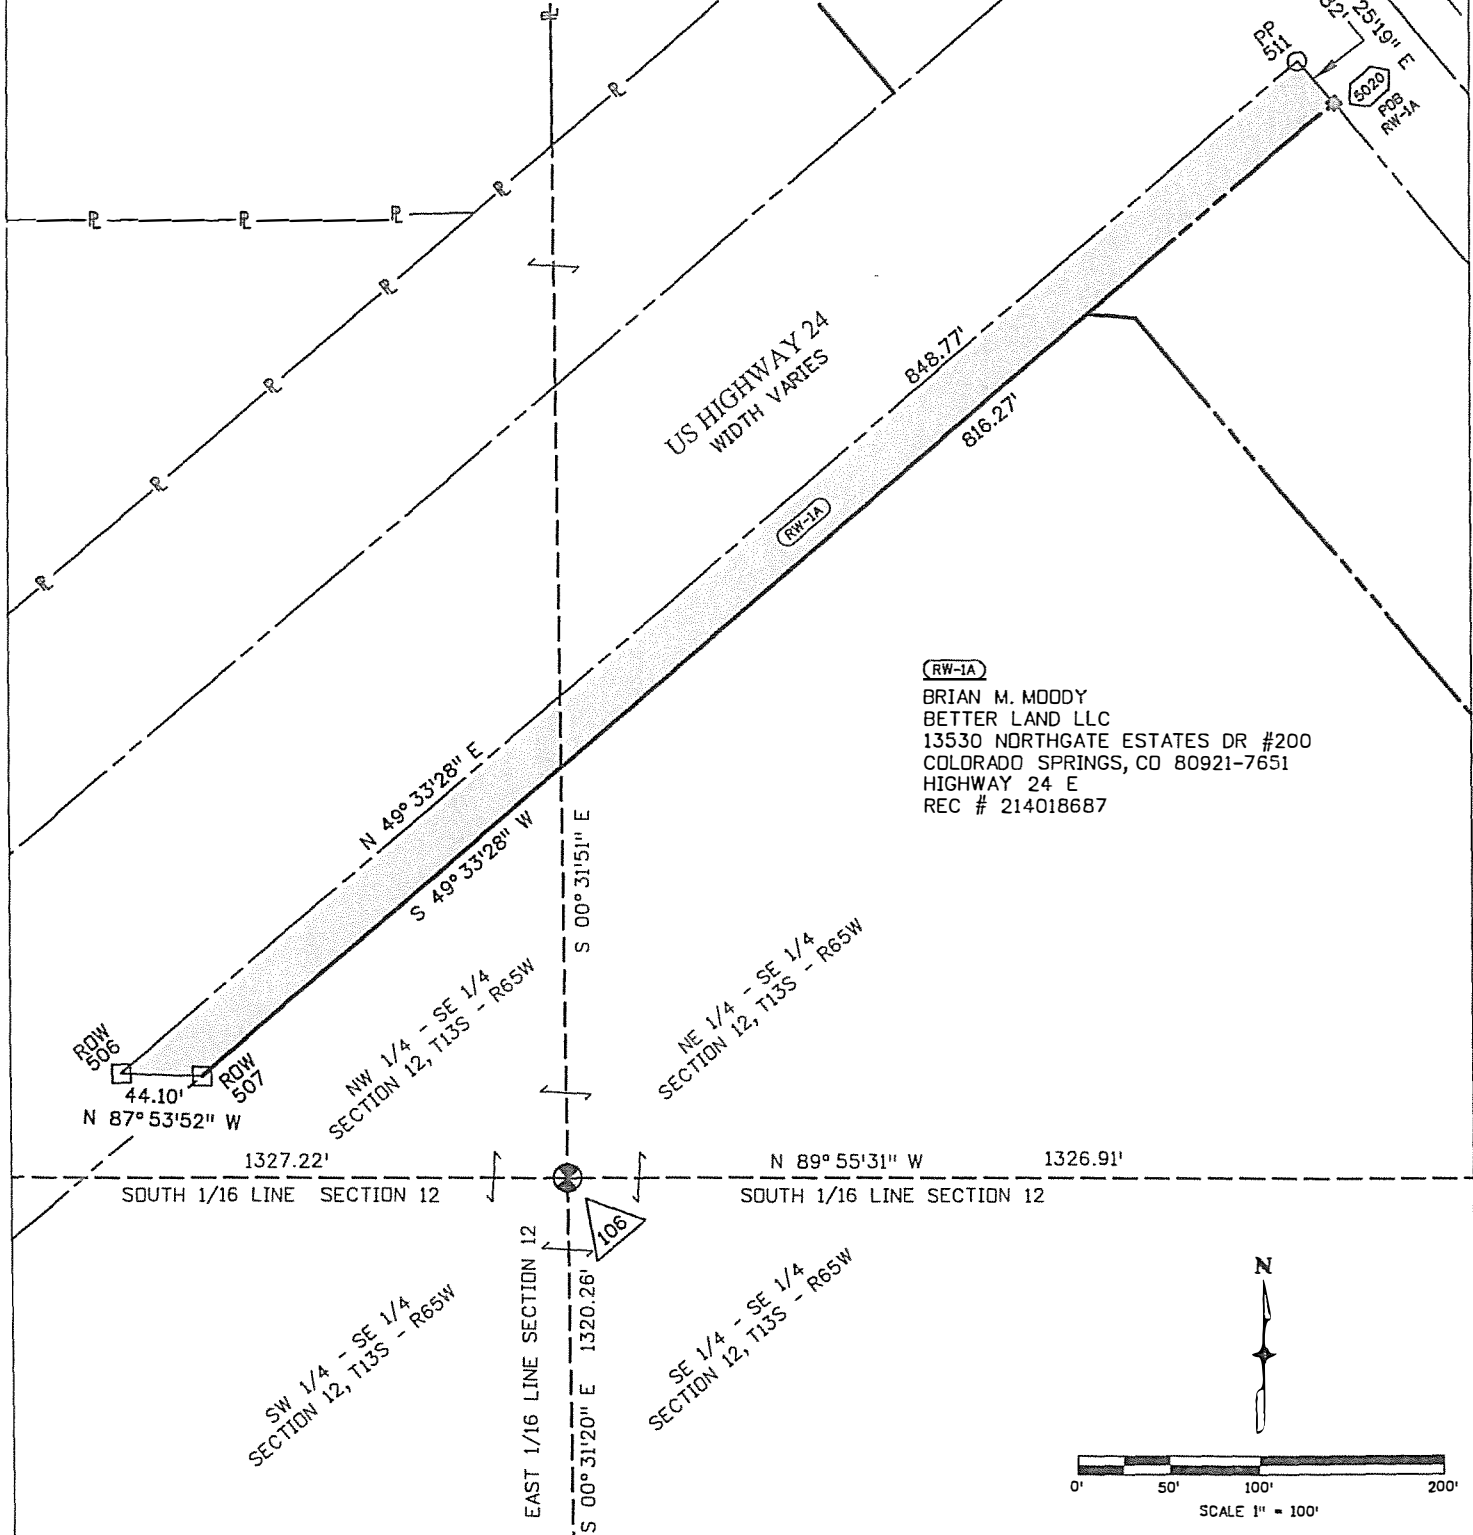


**(RW-1A)**  
 BRIAN M. MOODY  
 BETTER LAND LLC  
 13530 NORTHGATE ESTATES DR #200  
 COLORADO SPRINGS, CO 80921-7651  
 HIGHWAY 24 E  
 REC # 214018687

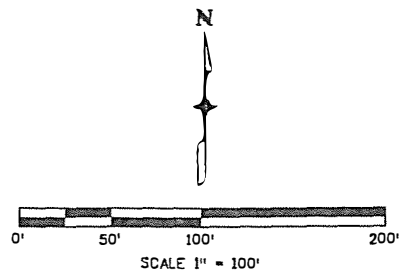

**W**  
**WOOLPERT**  
 116 INVERNESS DRIVE EAST #107  
 ENGLEWOOD, COLORADO 80112  
 (303) 925-1400 PHONE  
 (303) 925-1401 FAX

RW-1A

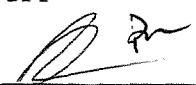

PROJECT NO.	75273
DATE	1-3-19
DR.	MH
SHT. #	RW-1A

20001