



N.E.S., Inc.
 619 N. Cascade Avenue, Suite 200
 Colorado Springs, CO 80903
 Tel. 719.471.0073
 Fax 719.471.0267
 www.nescolorado.com
 © 2012. All Rights Reserved.

TORINO
 FLYING HORSE
 PARCEL 4
 FILING 1

DATE: 06-27-2016
 PROJECT NO: 3 - HAYWARD
 PREPARED BY: C. HANDELL

DATE:	BY:	DESCRIPTION:
06-27-16	KPH	REVIEW
		COMMENTS:

DEVELOPMENT PLAN

2 OF 7
 SHEET NO. 2
 PROJECT NO. CPC PUD 16-00090


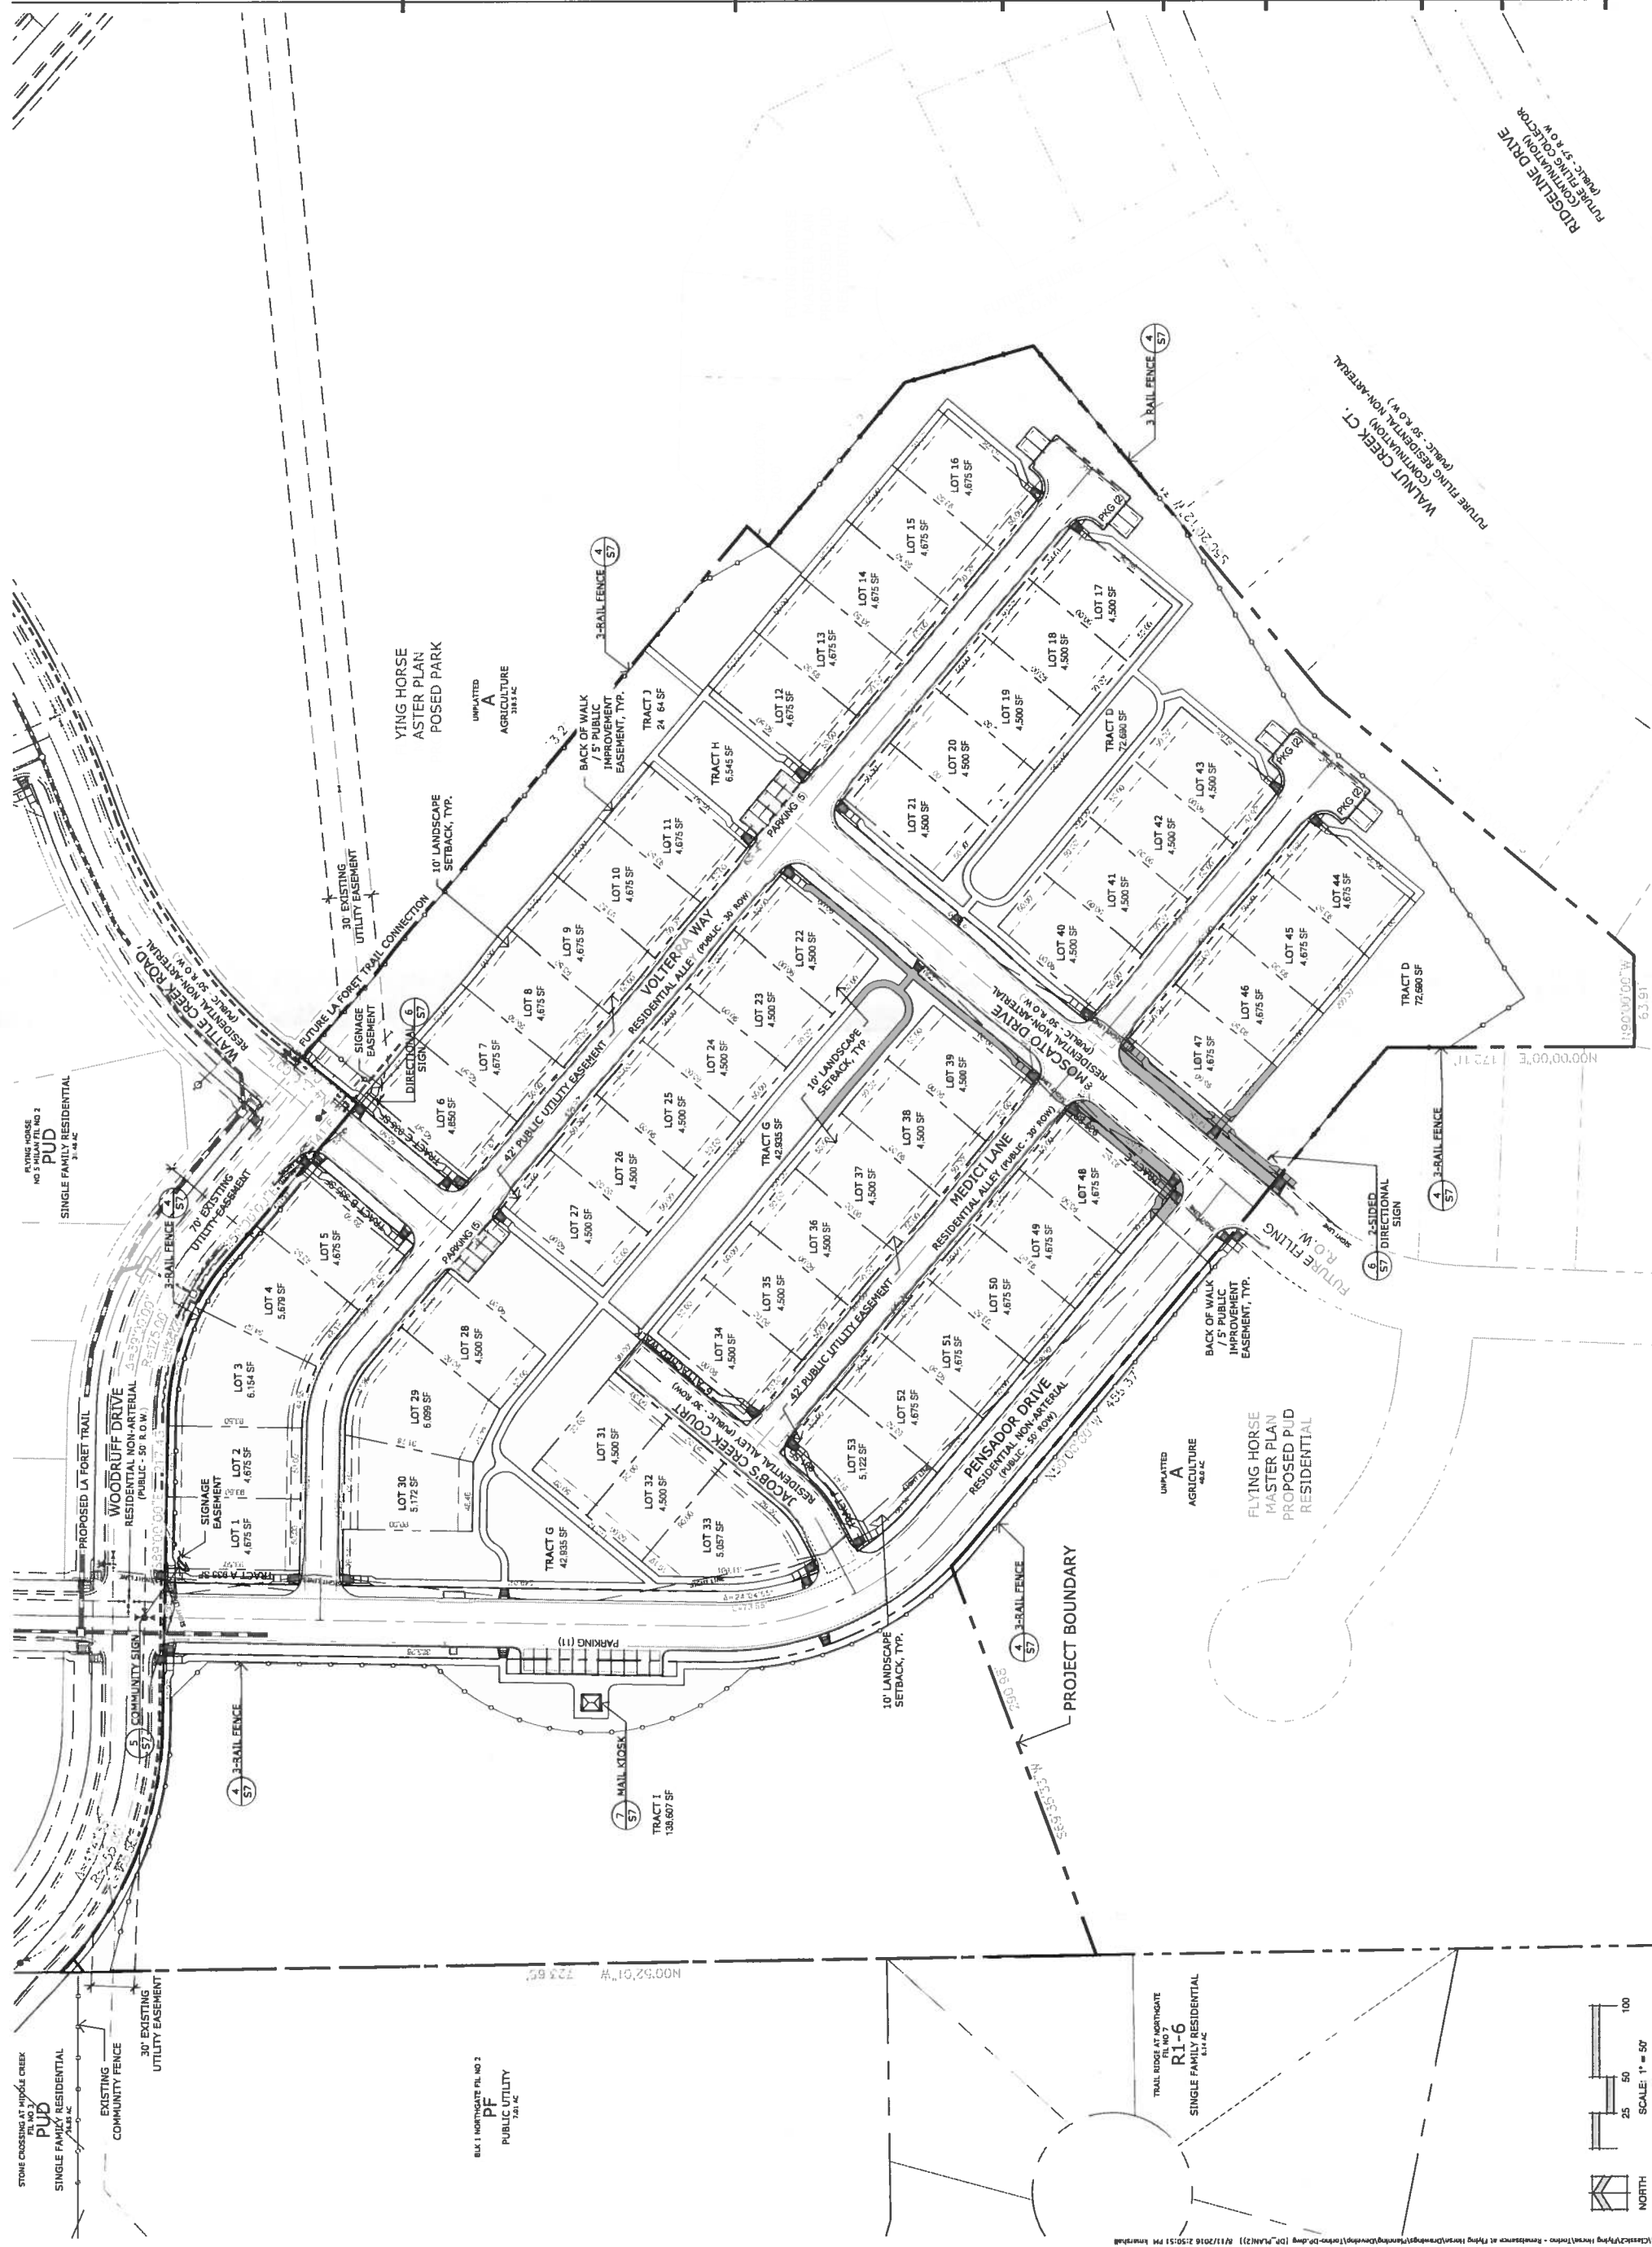


FIGURE 1

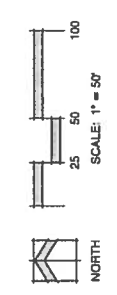

Project: Flying Horse Torino - Residential at Flying Horse Torino (Hayward) [C:\Users\cphandell\Documents\Projects\Torino\Drawings\16-00090\16-00090-02.dwg] (27/06/2016 2:52:51 PM) kmh