
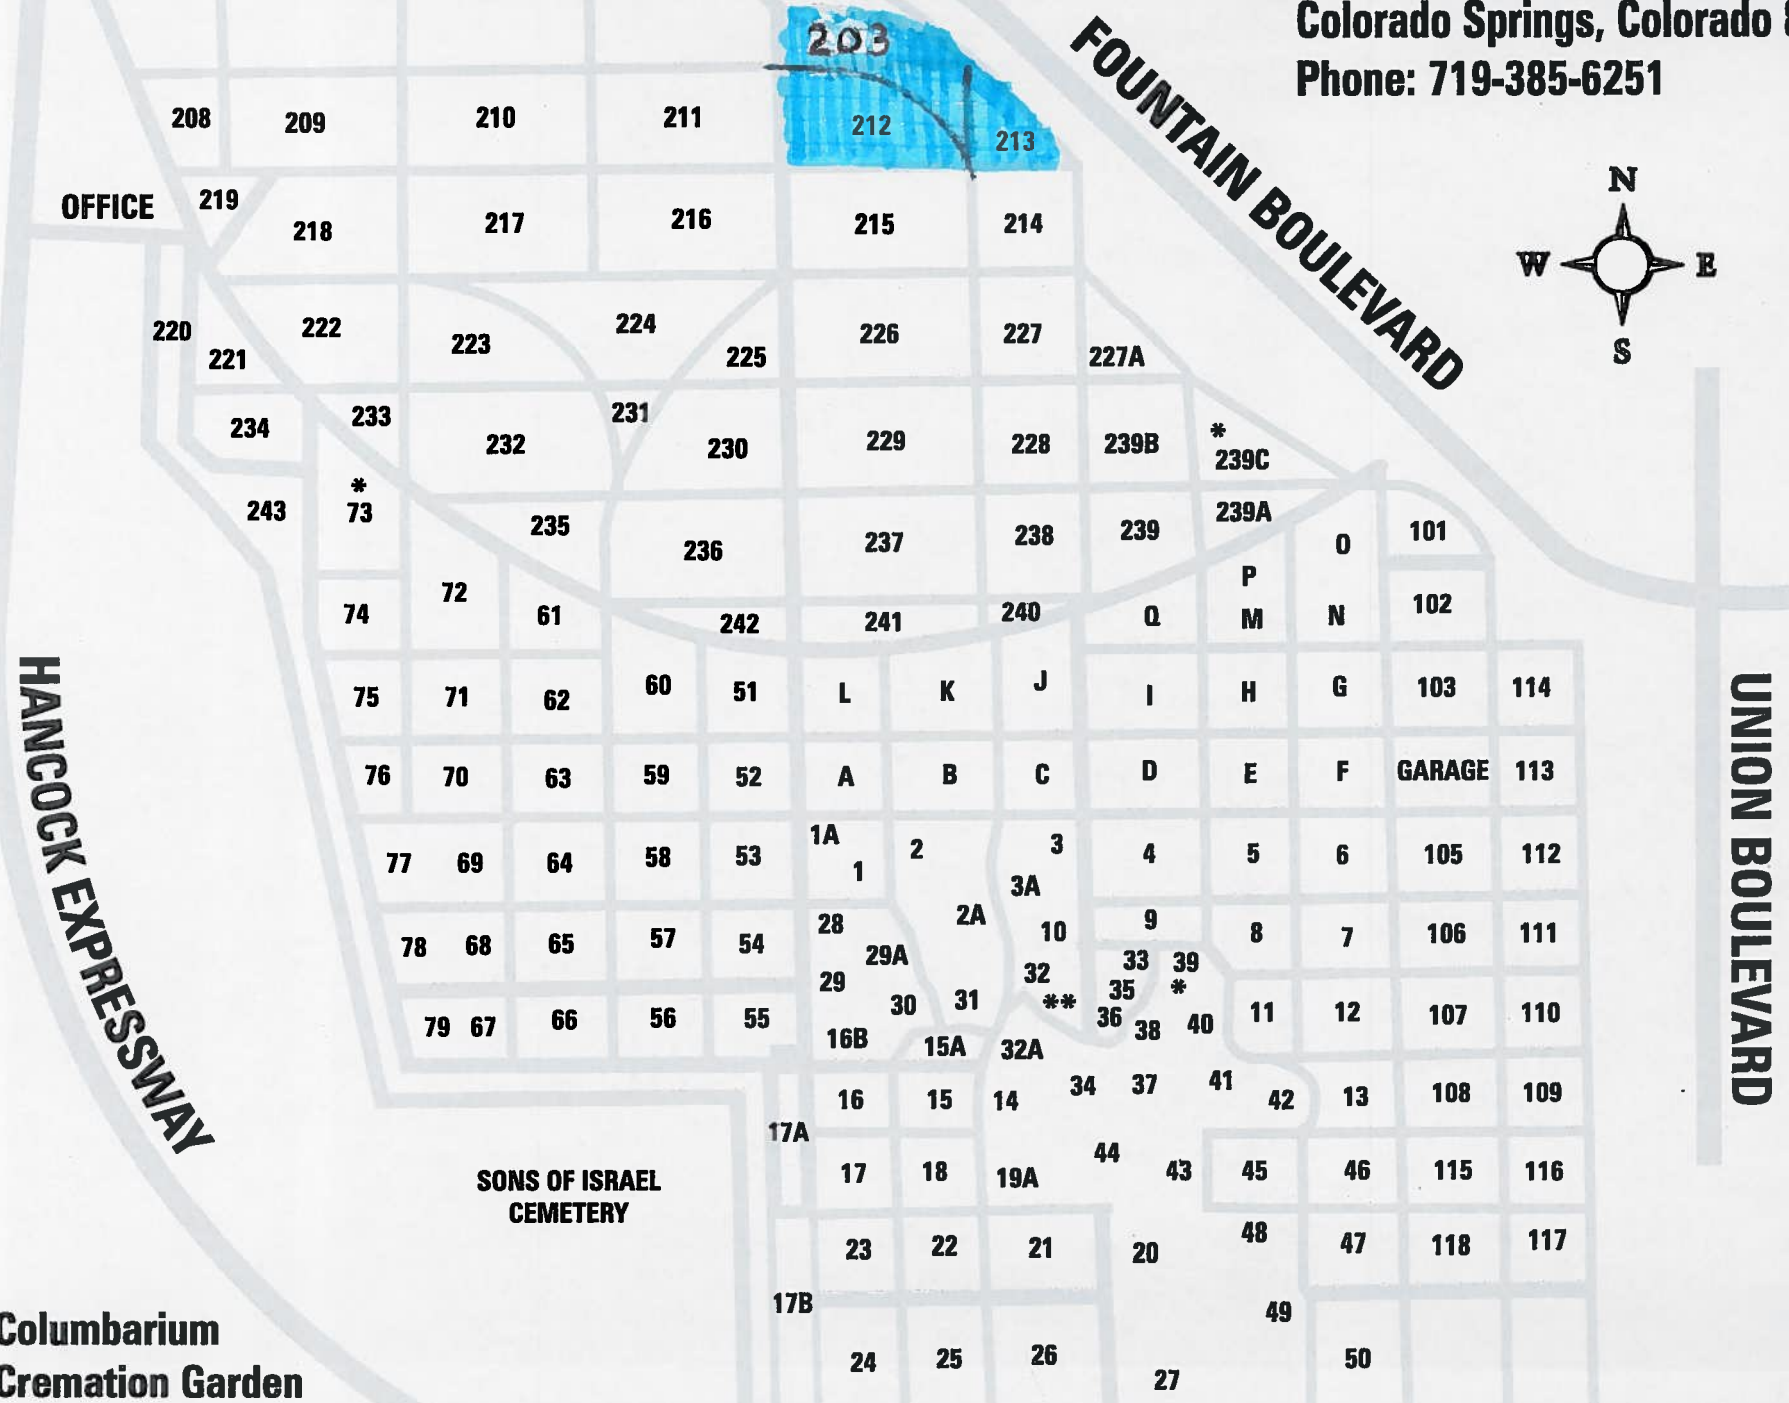


Evergreen Cemetery
1005 Hancock Expressway
Colorado Springs, Colorado 80903
Phone: 719-385-6251

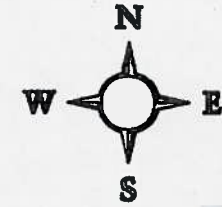


* Columbarium
 ** Cremation Garden

**SONS OF ISRAEL
 CEMETERY**

HANCOCK EXPRESSWAY

FOUNTAIN BOULEVARD

UNION BOULEVARD

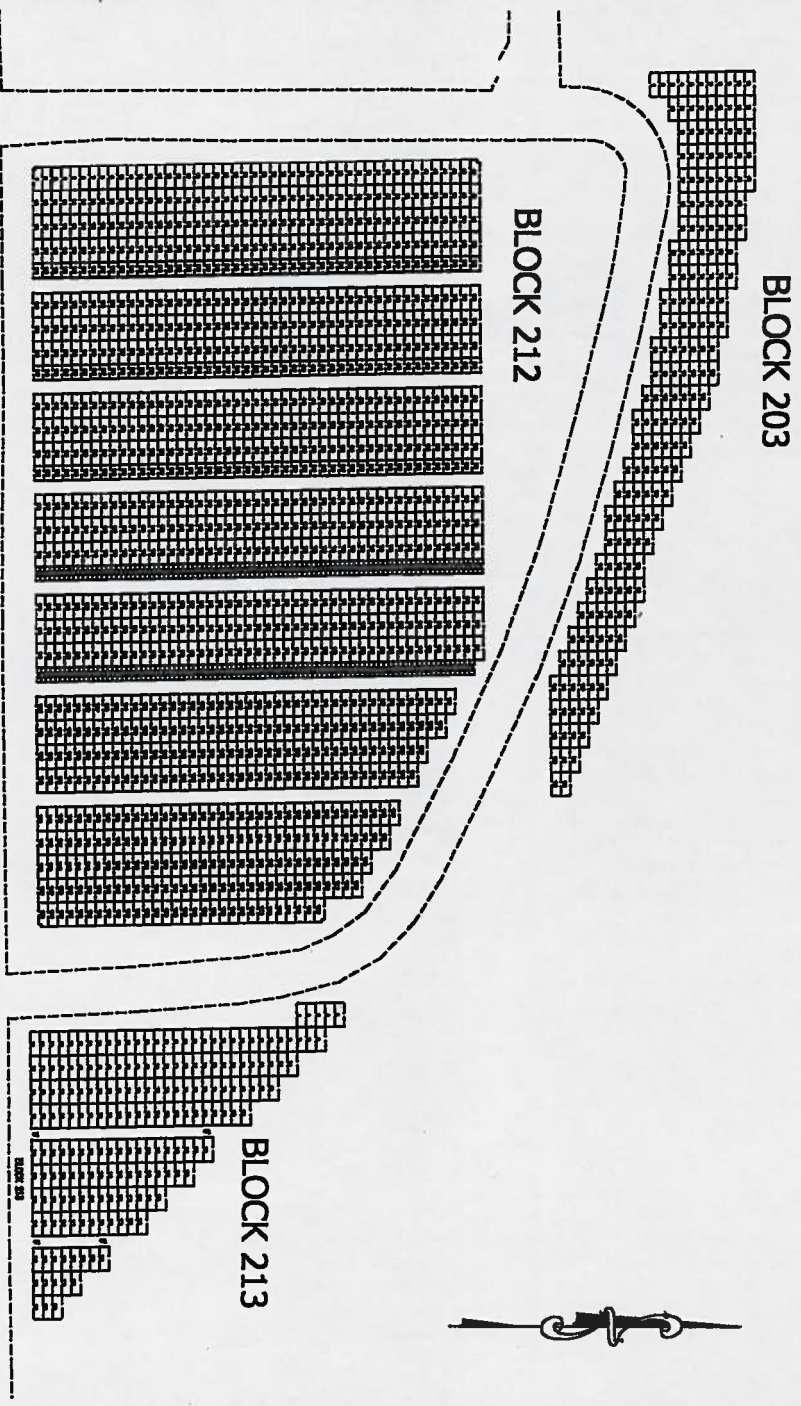

BLOCK 212 1094, 4 X 10 SPACES
 141, 4 X 6 SPACES
 186, 2 X 6 SPACES
 BLOCK 203 192, 4 X 10 SPACES
 BLOCK 213 191, 4 X 10 SPACES



EVERGREEN CEMETERY

BLOCKS 203, 212 AND BLOCK 213

Drawn By: R. Kotwica Date: 10-28-2014
 Job Number: 2013055