


CITY AUDITORIUM - 221 E KIOWA STREET

DEVELOPMENT PLAN

LOT 2, PIKES PEAK PLACE, CITY OF COLORADO SPRINGS, COLORADO
 SITUATED IN THE NORTHEAST QUARTER OF SECTION 18, TOWNSHIP 14 SOUTH, RANGE 66 WEST
 OF THE 6TH P.M., CITY OF COLORADO SPRINGS, COUNTY OF EL PASO, STATE OF COLORADO

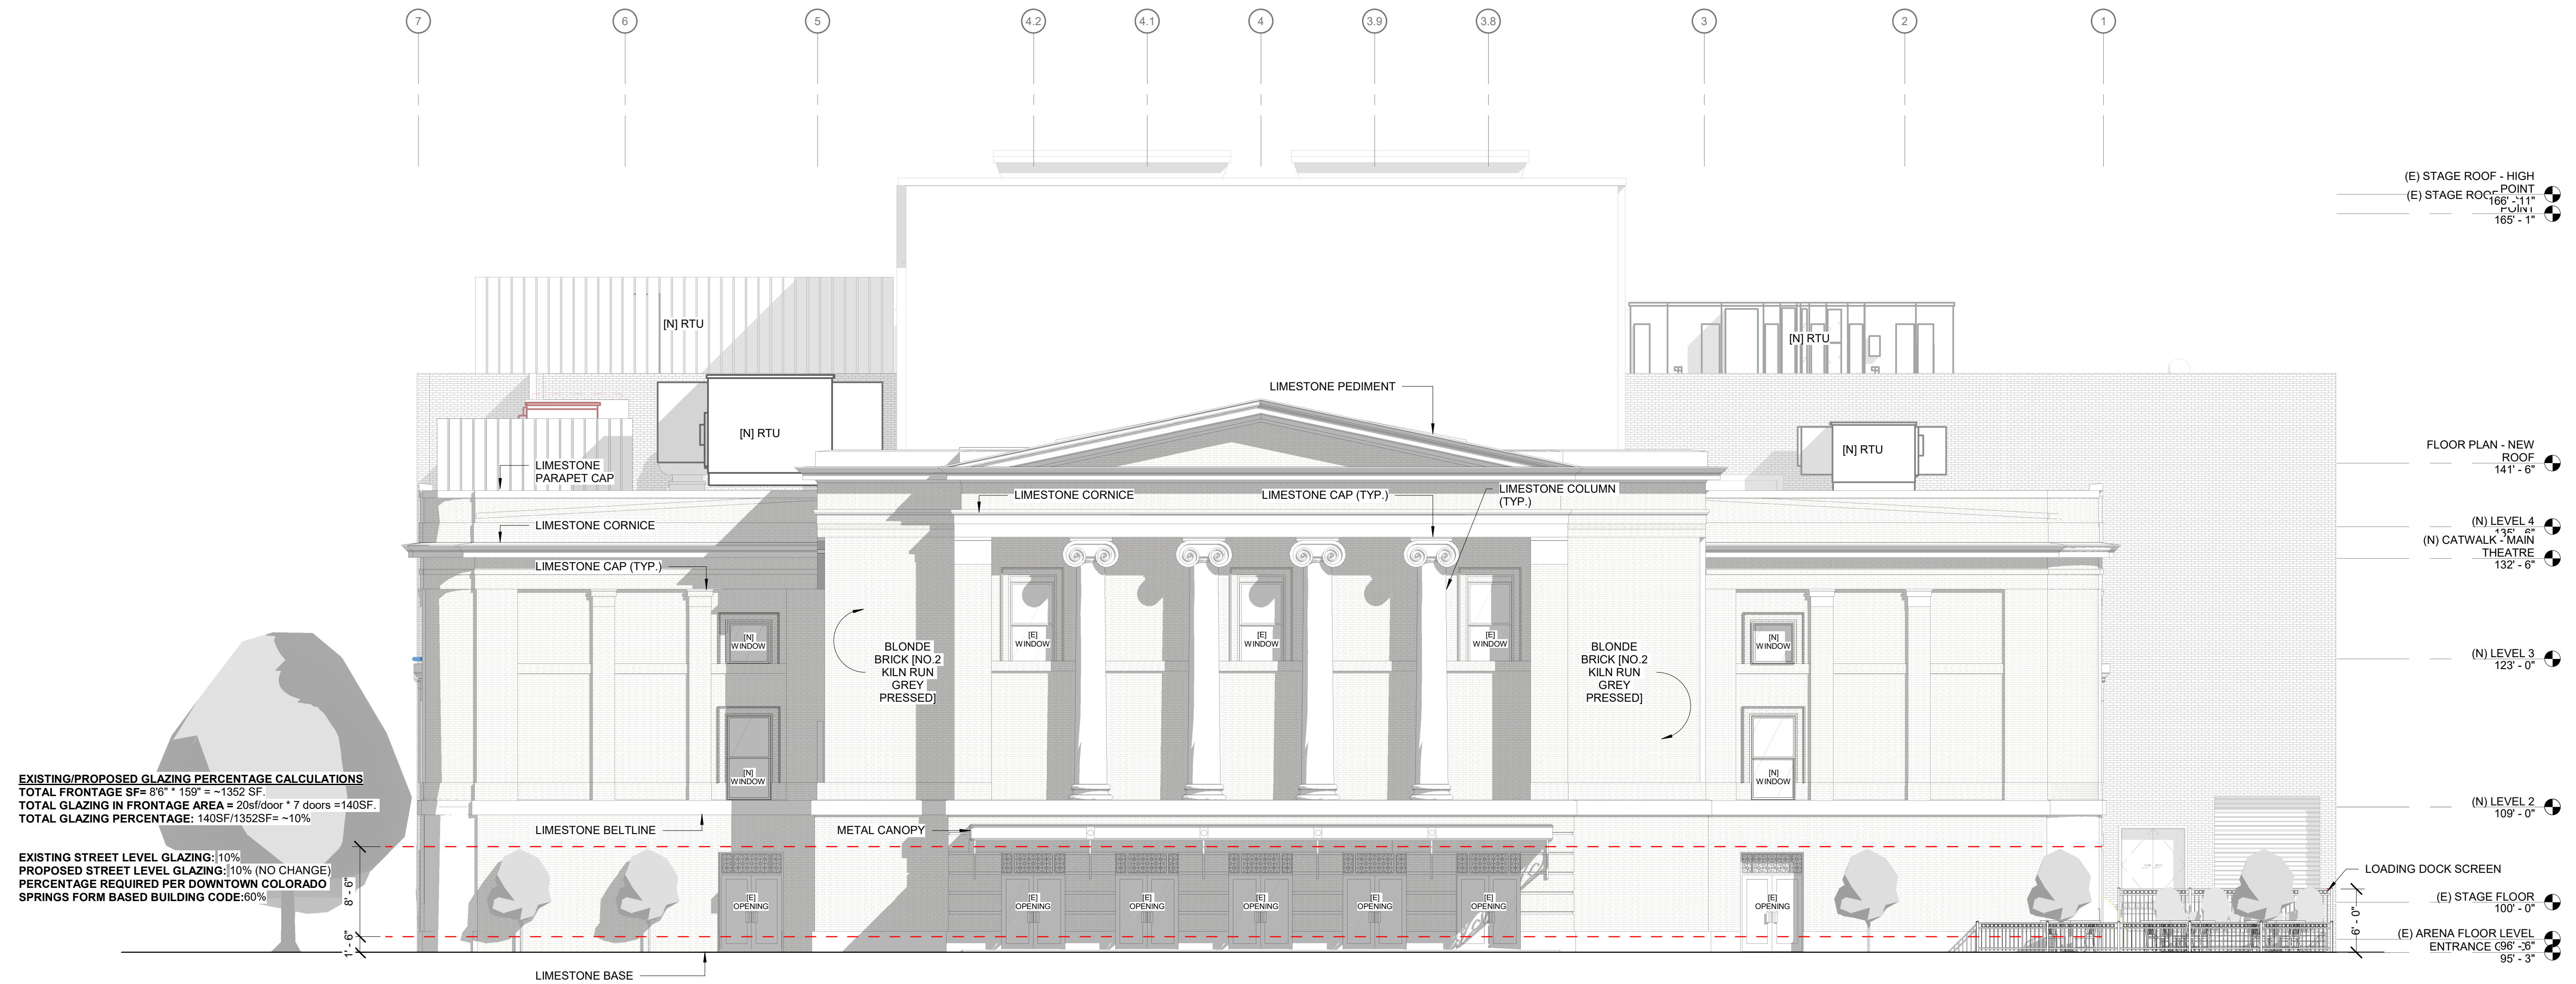

2 DEVELOPMENT PLAN - BUILDING - NORTH
 1/8" = 1'-0"

CITY APPROVAL: