

PERCHERON

CITY OF COLORADO SPRINGS, COLORADO

PUD CONCEPT PLAN AMENDMENT

A PORTION OF SECTIONS 2, 3, 10 AND 11, ALL IN TOWNSHIP 13 SOUTH, RANGE 65 WEST OF THE SIXTH PRINCIPAL MERIDIAN, EL PASO COUNTY, COLORADO



N.E.S. Inc.
619 N. Cascade Avenue, Suite 200
Colorado Springs, CO 80903
Tel: 719-471-0073
Fax: 719-471-0207
www.neschend.com



PERCHERON
NORWOOD

DATE: 11/15/2011
DRAWN BY: J. HANSEN
CHECKED BY: J. HANSEN
SCALE: 1" = 300'

PUD CONCEPT
PLAN AMENDMENT

2 OF 3



CPC PUP 19-00125-A11/121

LEGEND

- PROPOSED LAND USE:**
- RVL 1-3.49 DU/AC
 - RL 3.5-4.99 DU/AC
 - RM 5.0-7.99 DU/AC
 - RH 8.0-11.99 DU/AC
 - RVH 12-24.99 DU/AC

- COMMERCIAL/OFFICE
- MIXED USE
- SCHOOL
- FIRE STATION
- OPEN SPACE/TRAILS
- REGIONAL SPORTS COMPLEX/COMMUNITY PARK
- NEIGHBORHOOD PARKS
- 1157/300' UTILITY EASEMENT

- ACCESS
- TRAIL/BUFFER
- PROPOSED WOODMEN TRAIL
- FLOODPLAIN
- 50' BUFFER

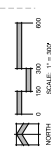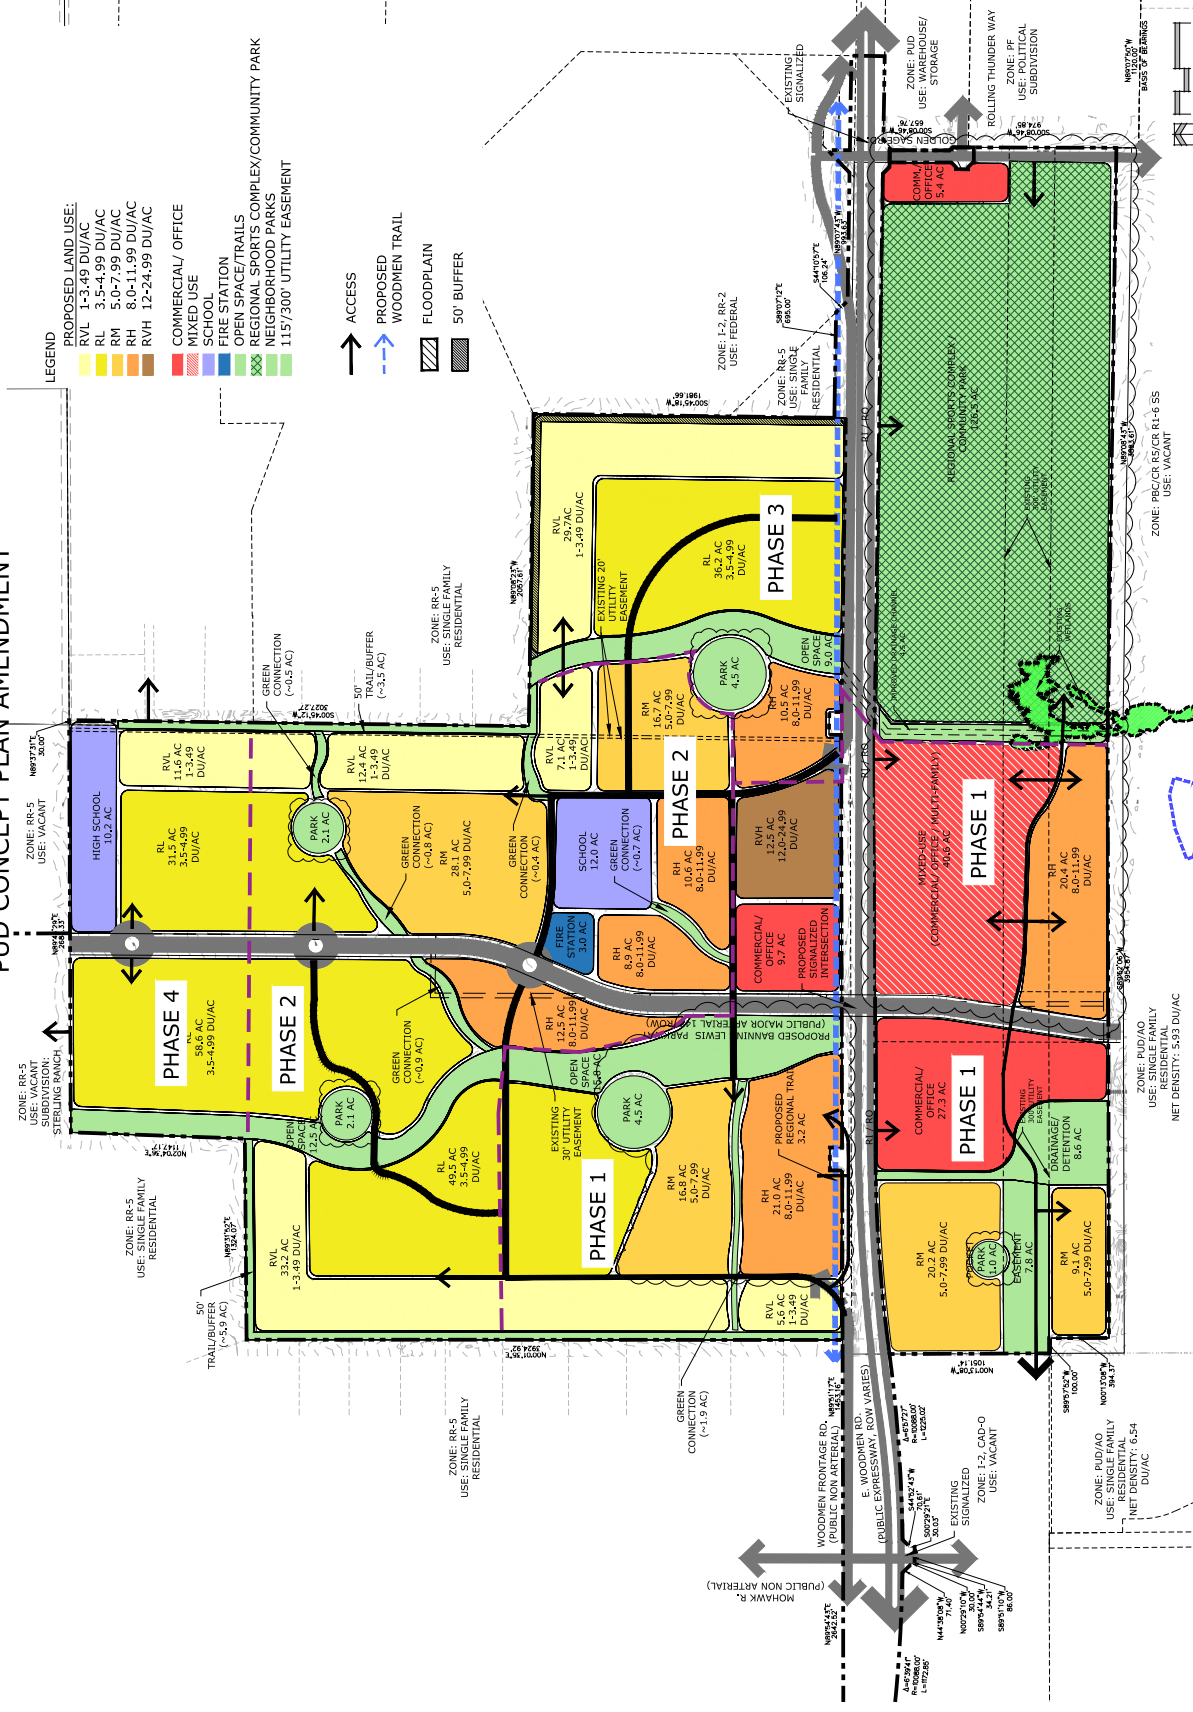

CONCEPT PLAN

