


ZONE CHANGE EXHIBIT - EXHIBIT B

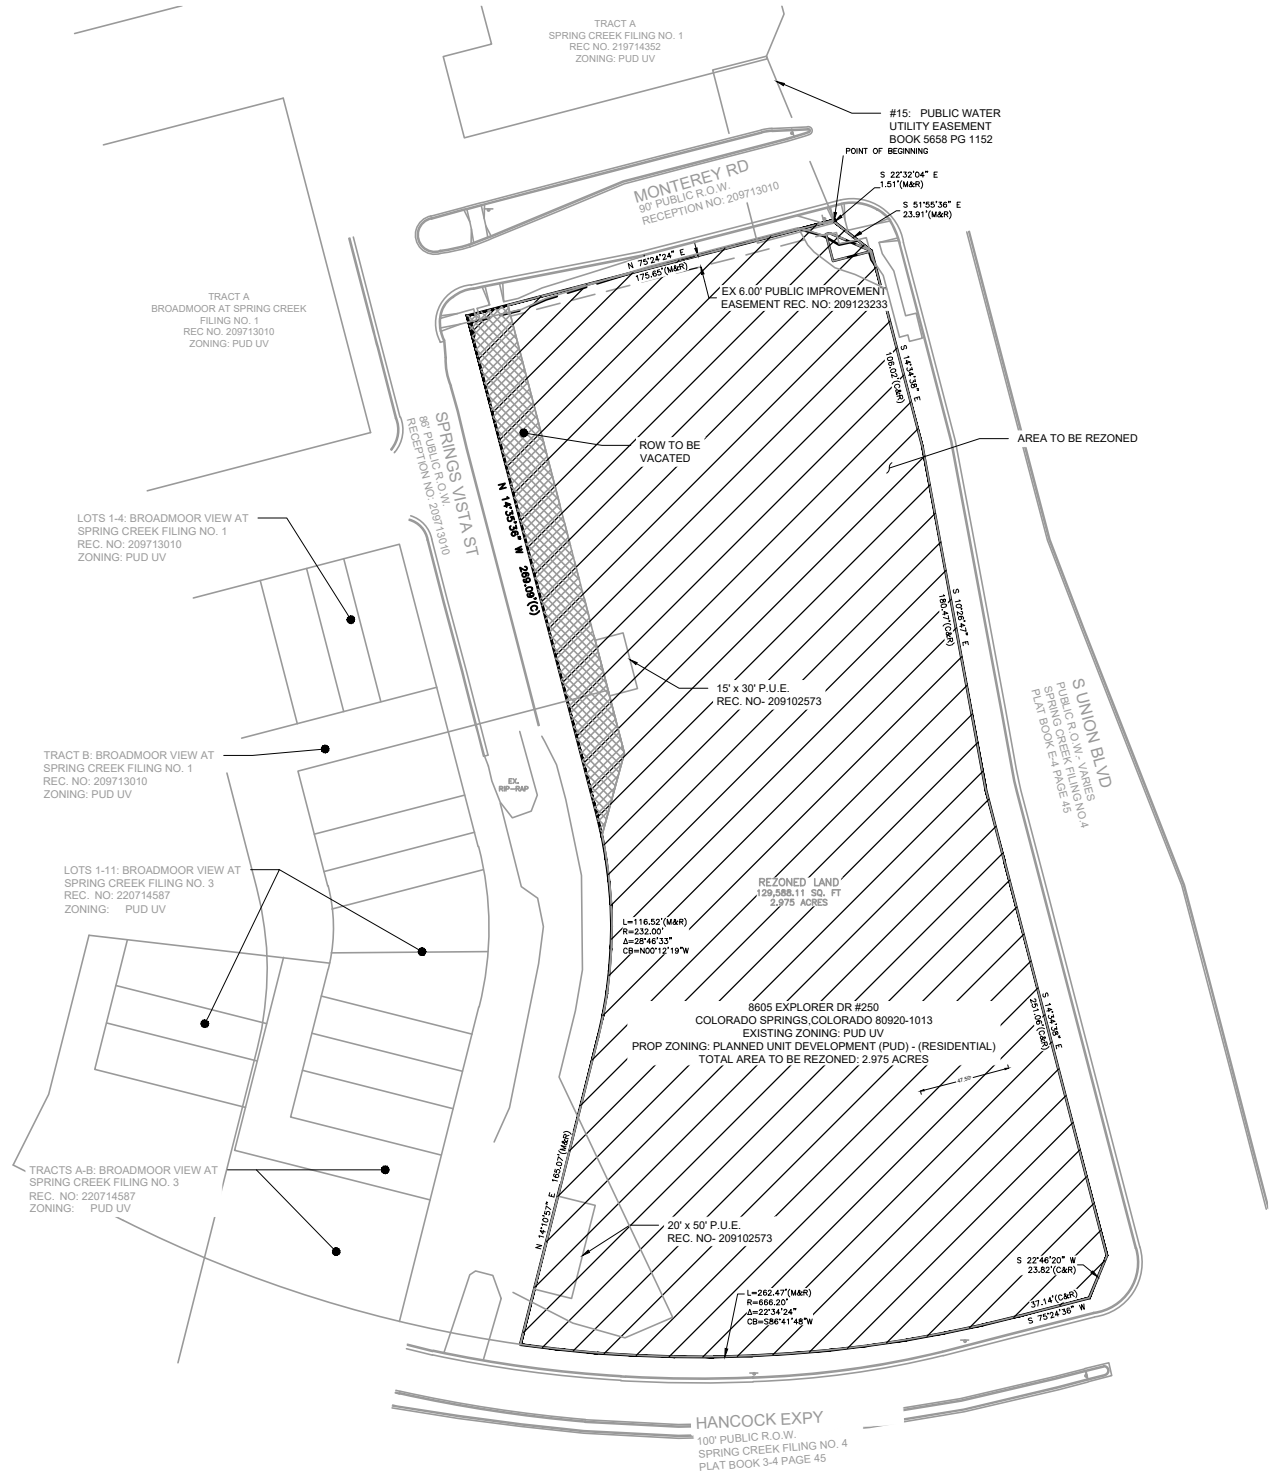

MAX BUILDING HEIGHT: 36' AS MEASURED 5' BELOW THE PEAK GABLE ROOF
DENSITY: 11.76 DU/AC (35 LOTS)

LAND USE REVIEW FILE NO: CPC PUZ 21-00081



SHEET
2 OF 2

SCALE: 1"=100'
DATE: 03/01/2022

EXHIBIT B

Xrefs: 8.5x11_Titleblock; legal_description; xc-row; xv-row; xv-dsgn