


No.	Description	By	Date

Revisions

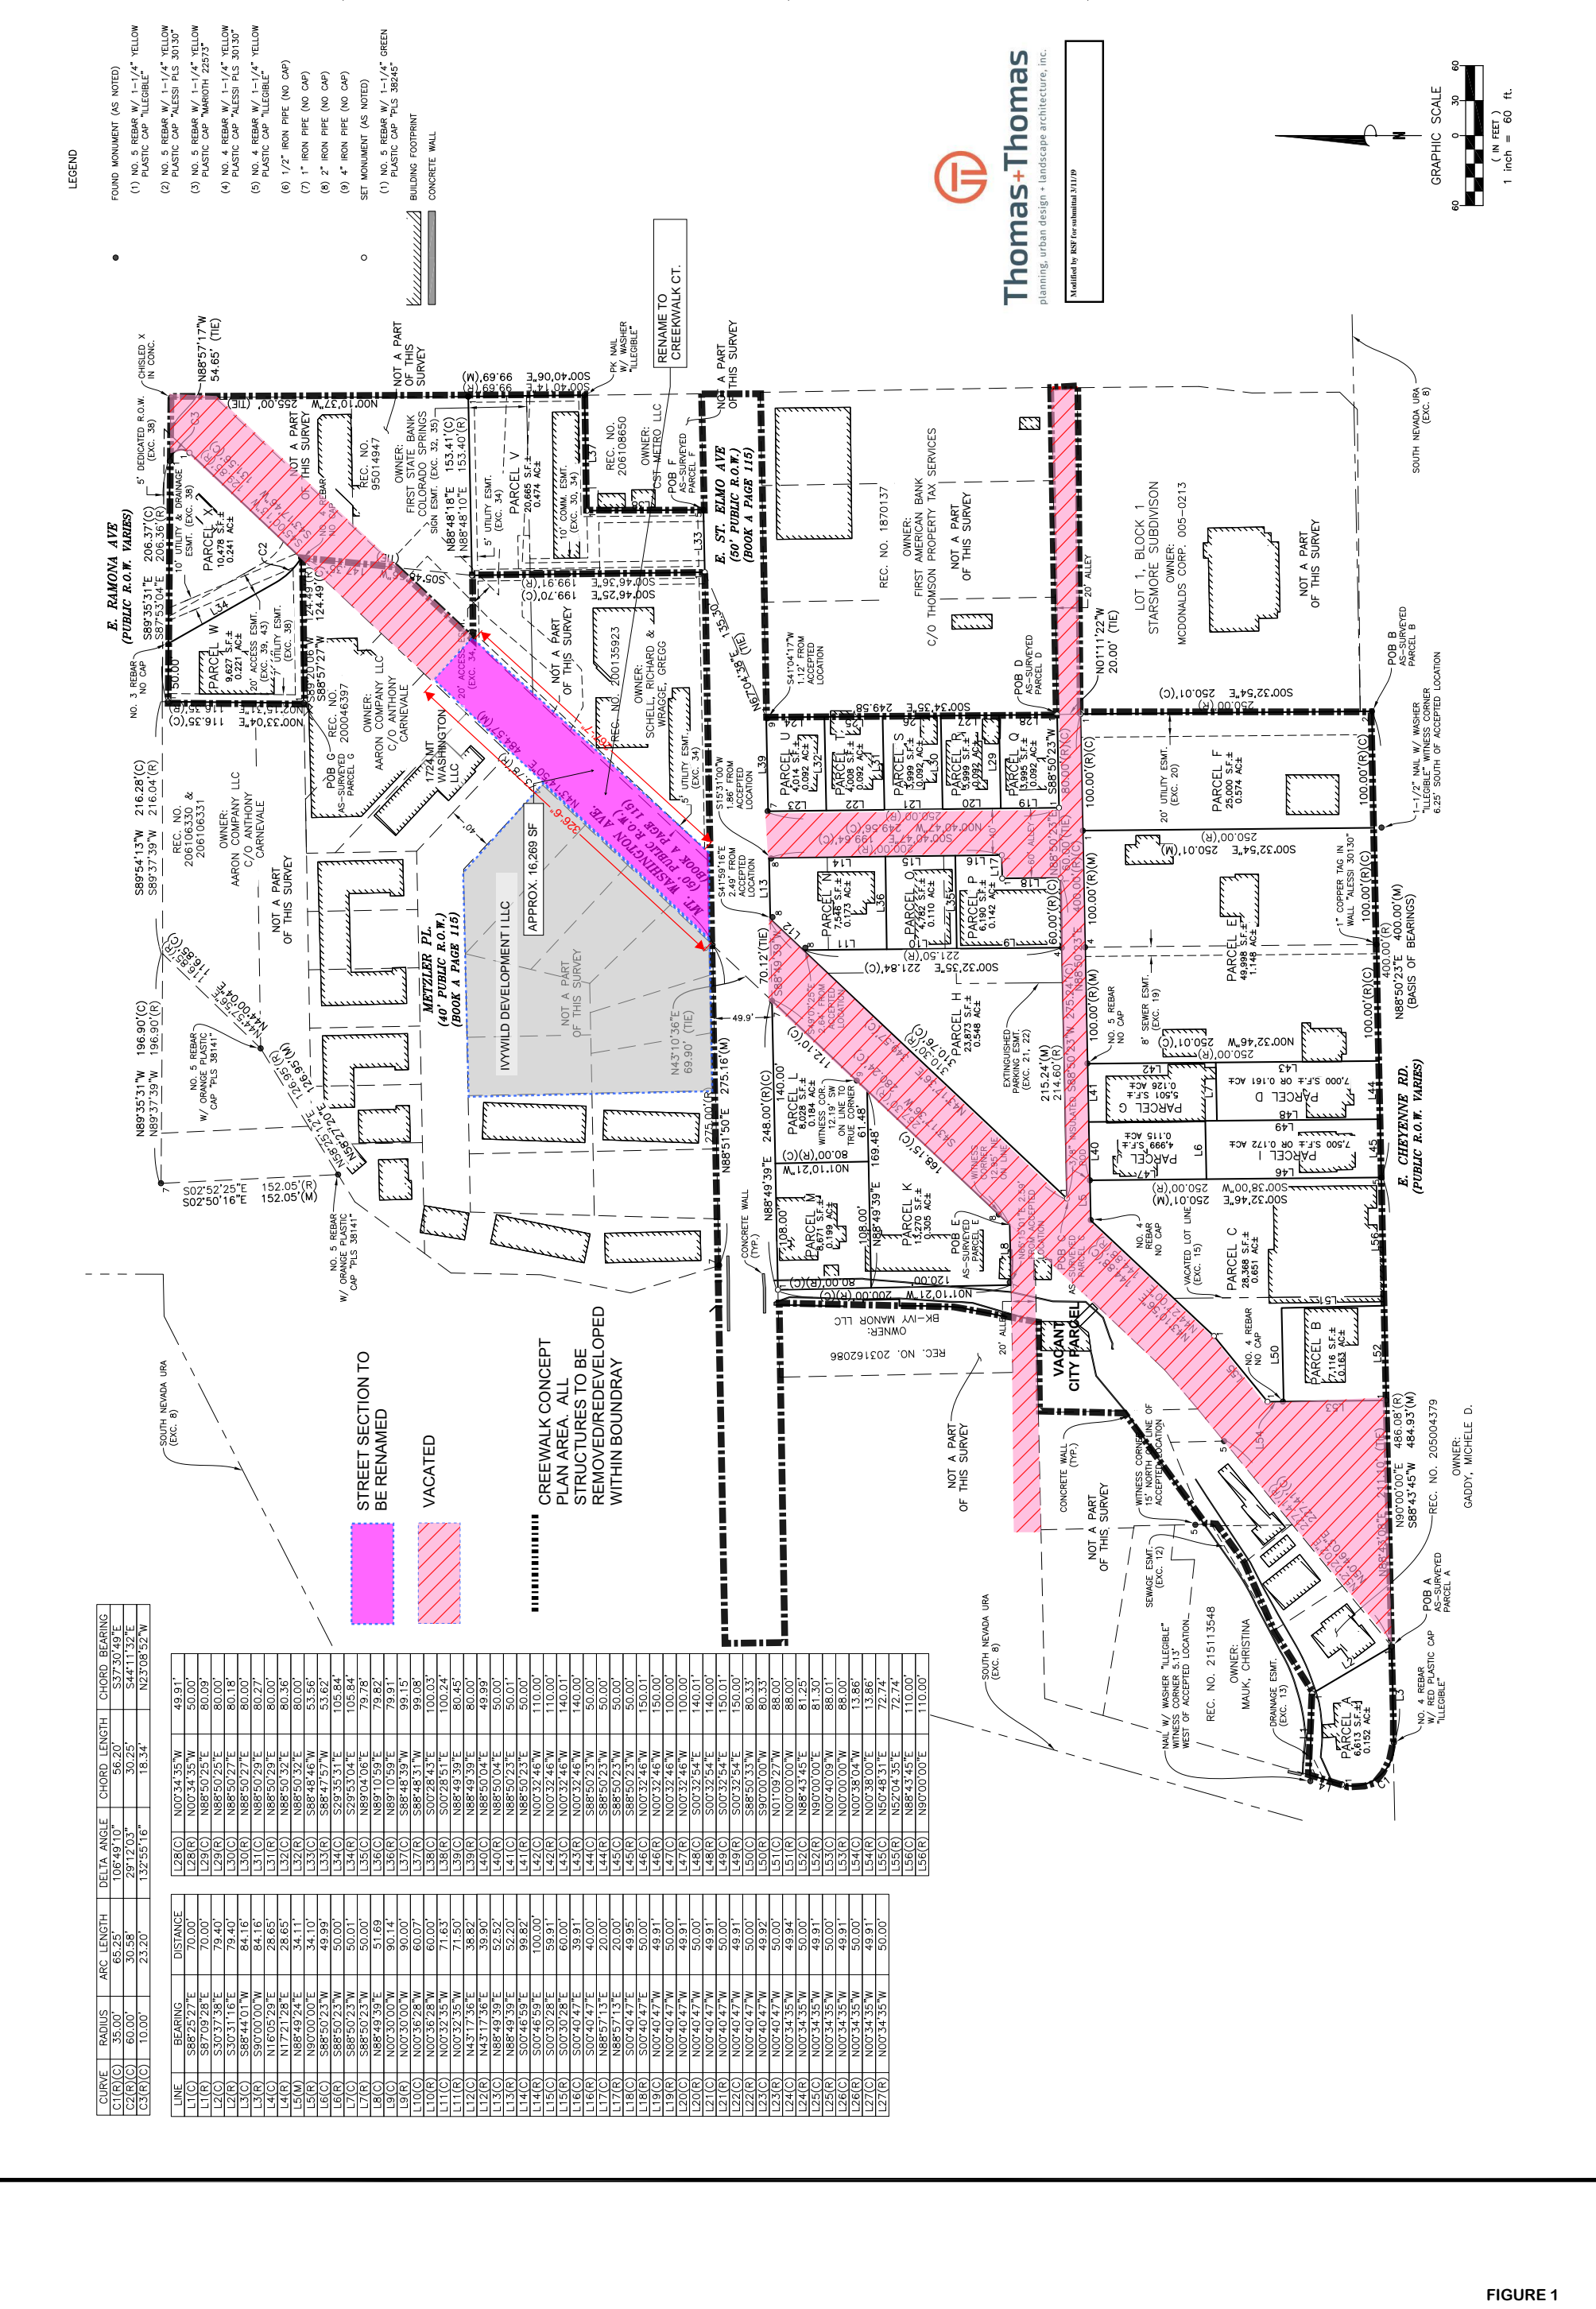

CURVE	RADIUS	ARC LENGTH	DELTA ANGLE	CHORD LENGTH	CHORD BEARING
C1(R)(C)	35.00'	65.25'	106°49'10"	56.20'	S37°30'49"E
C2(R)(C)	60.00'	30.58'	29°12'03"	30.25'	S44°11'32"E
C3(R)(C)	10.00'	23.20'	132°55'16"	18.34'	N23°08'52"W

LINE	BEARING	DISTANCE
L28(C)	N00°34'35"W	49.91'
L28(R)	N00°34'35"W	70.00'
L29(C)	N88°50'25"E	80.09'
L29(R)	N88°50'25"E	80.00'
FIGURE 1