

BISON RIDGE FILINGS 5 & 6 PUD DEVELOPMENT PLAN

DATE: 1/20/17
PROJECT MGR: J. Hayward
PREPARED BY: B. Jackson

DATE:	BY:	DESCRIPTION:
3.1.17	BMJ	Per City Comments
4.25.17	BMJ	Per City Comments
5.9.17	BMJ	Per City Comments
5.19.17	BMJ	Per City Comments

PUD Development Plan

DP2.0

2 OF 11

CPC PUD 17-00014

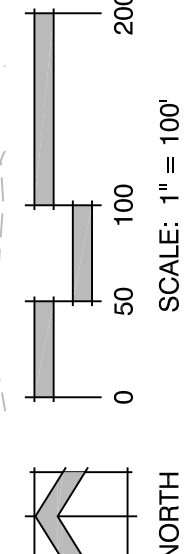
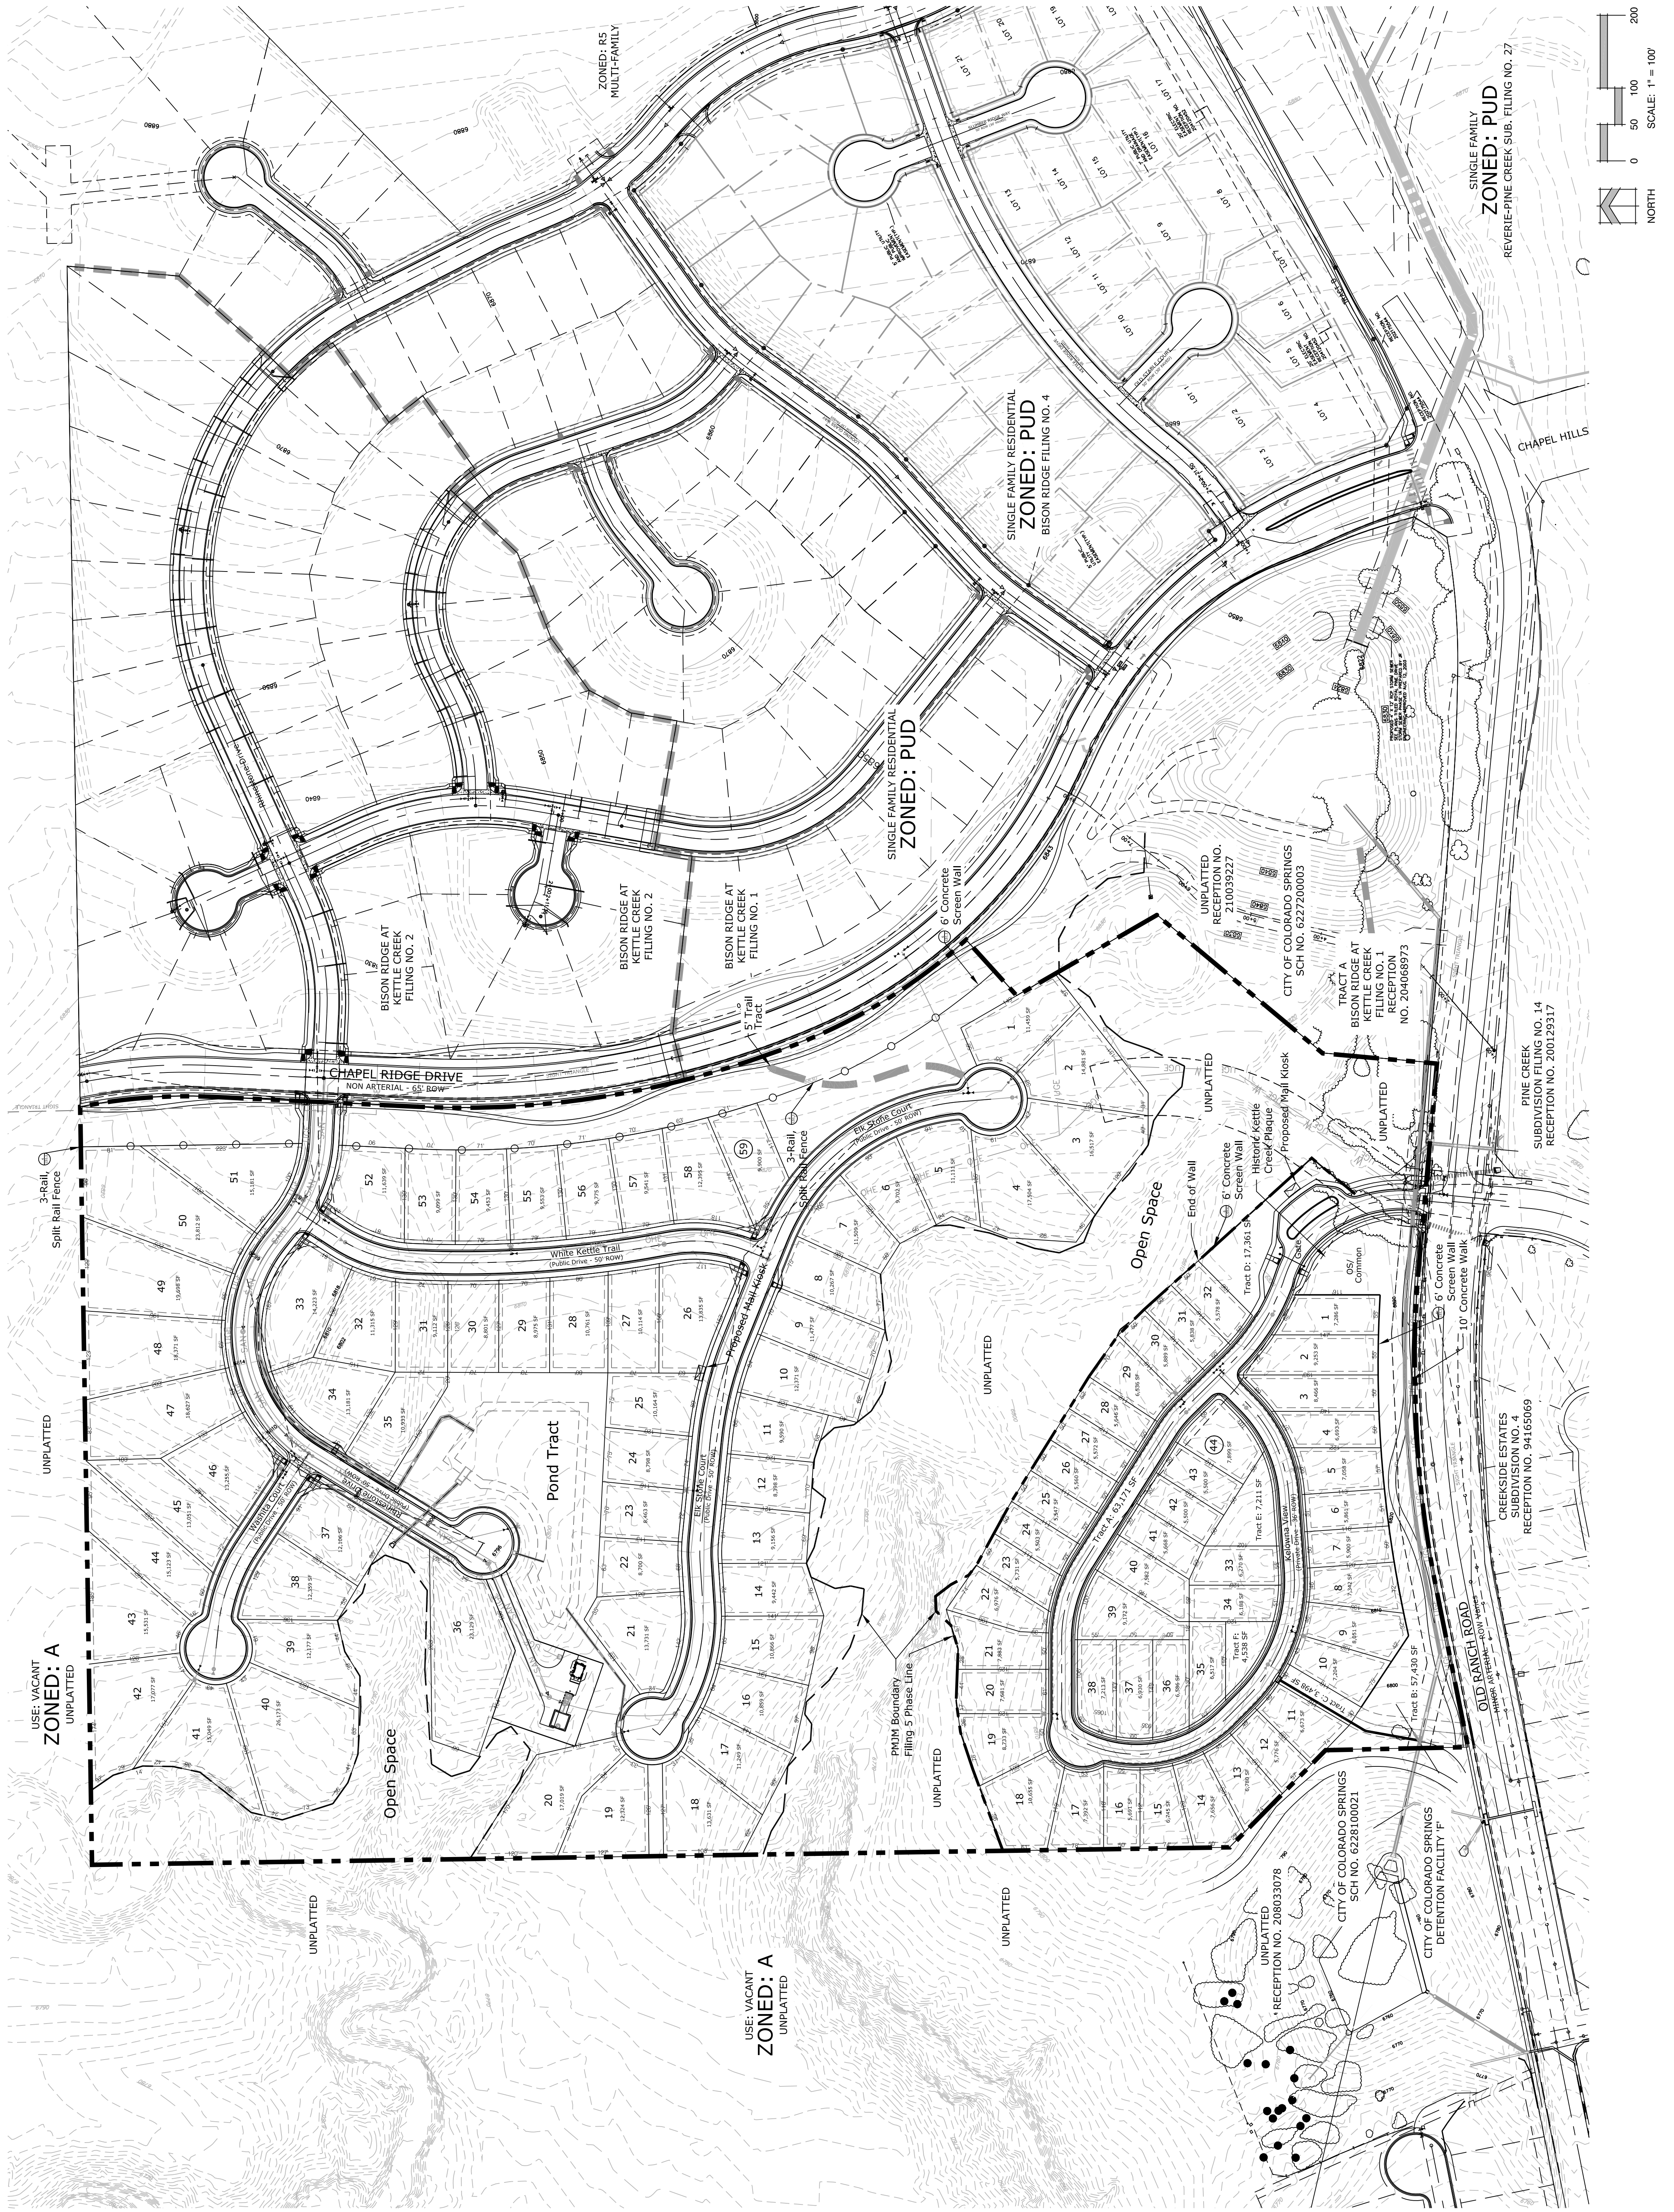


FIGURE 2 - Bison Ridge

P:\Image Comm\Bison Ridge 5 & 6\Drawings\Planning\Development\Bison Ridge 5-6_LNS_DP_02.01.17.dwg [DP] 6/9/2017 1:48:03 PM Jackson