


619 N. Cascade Avenue, Suite 200 (719)785-0790
 Colorado Springs, Colorado 80903 (719)785-0799 (Fax)

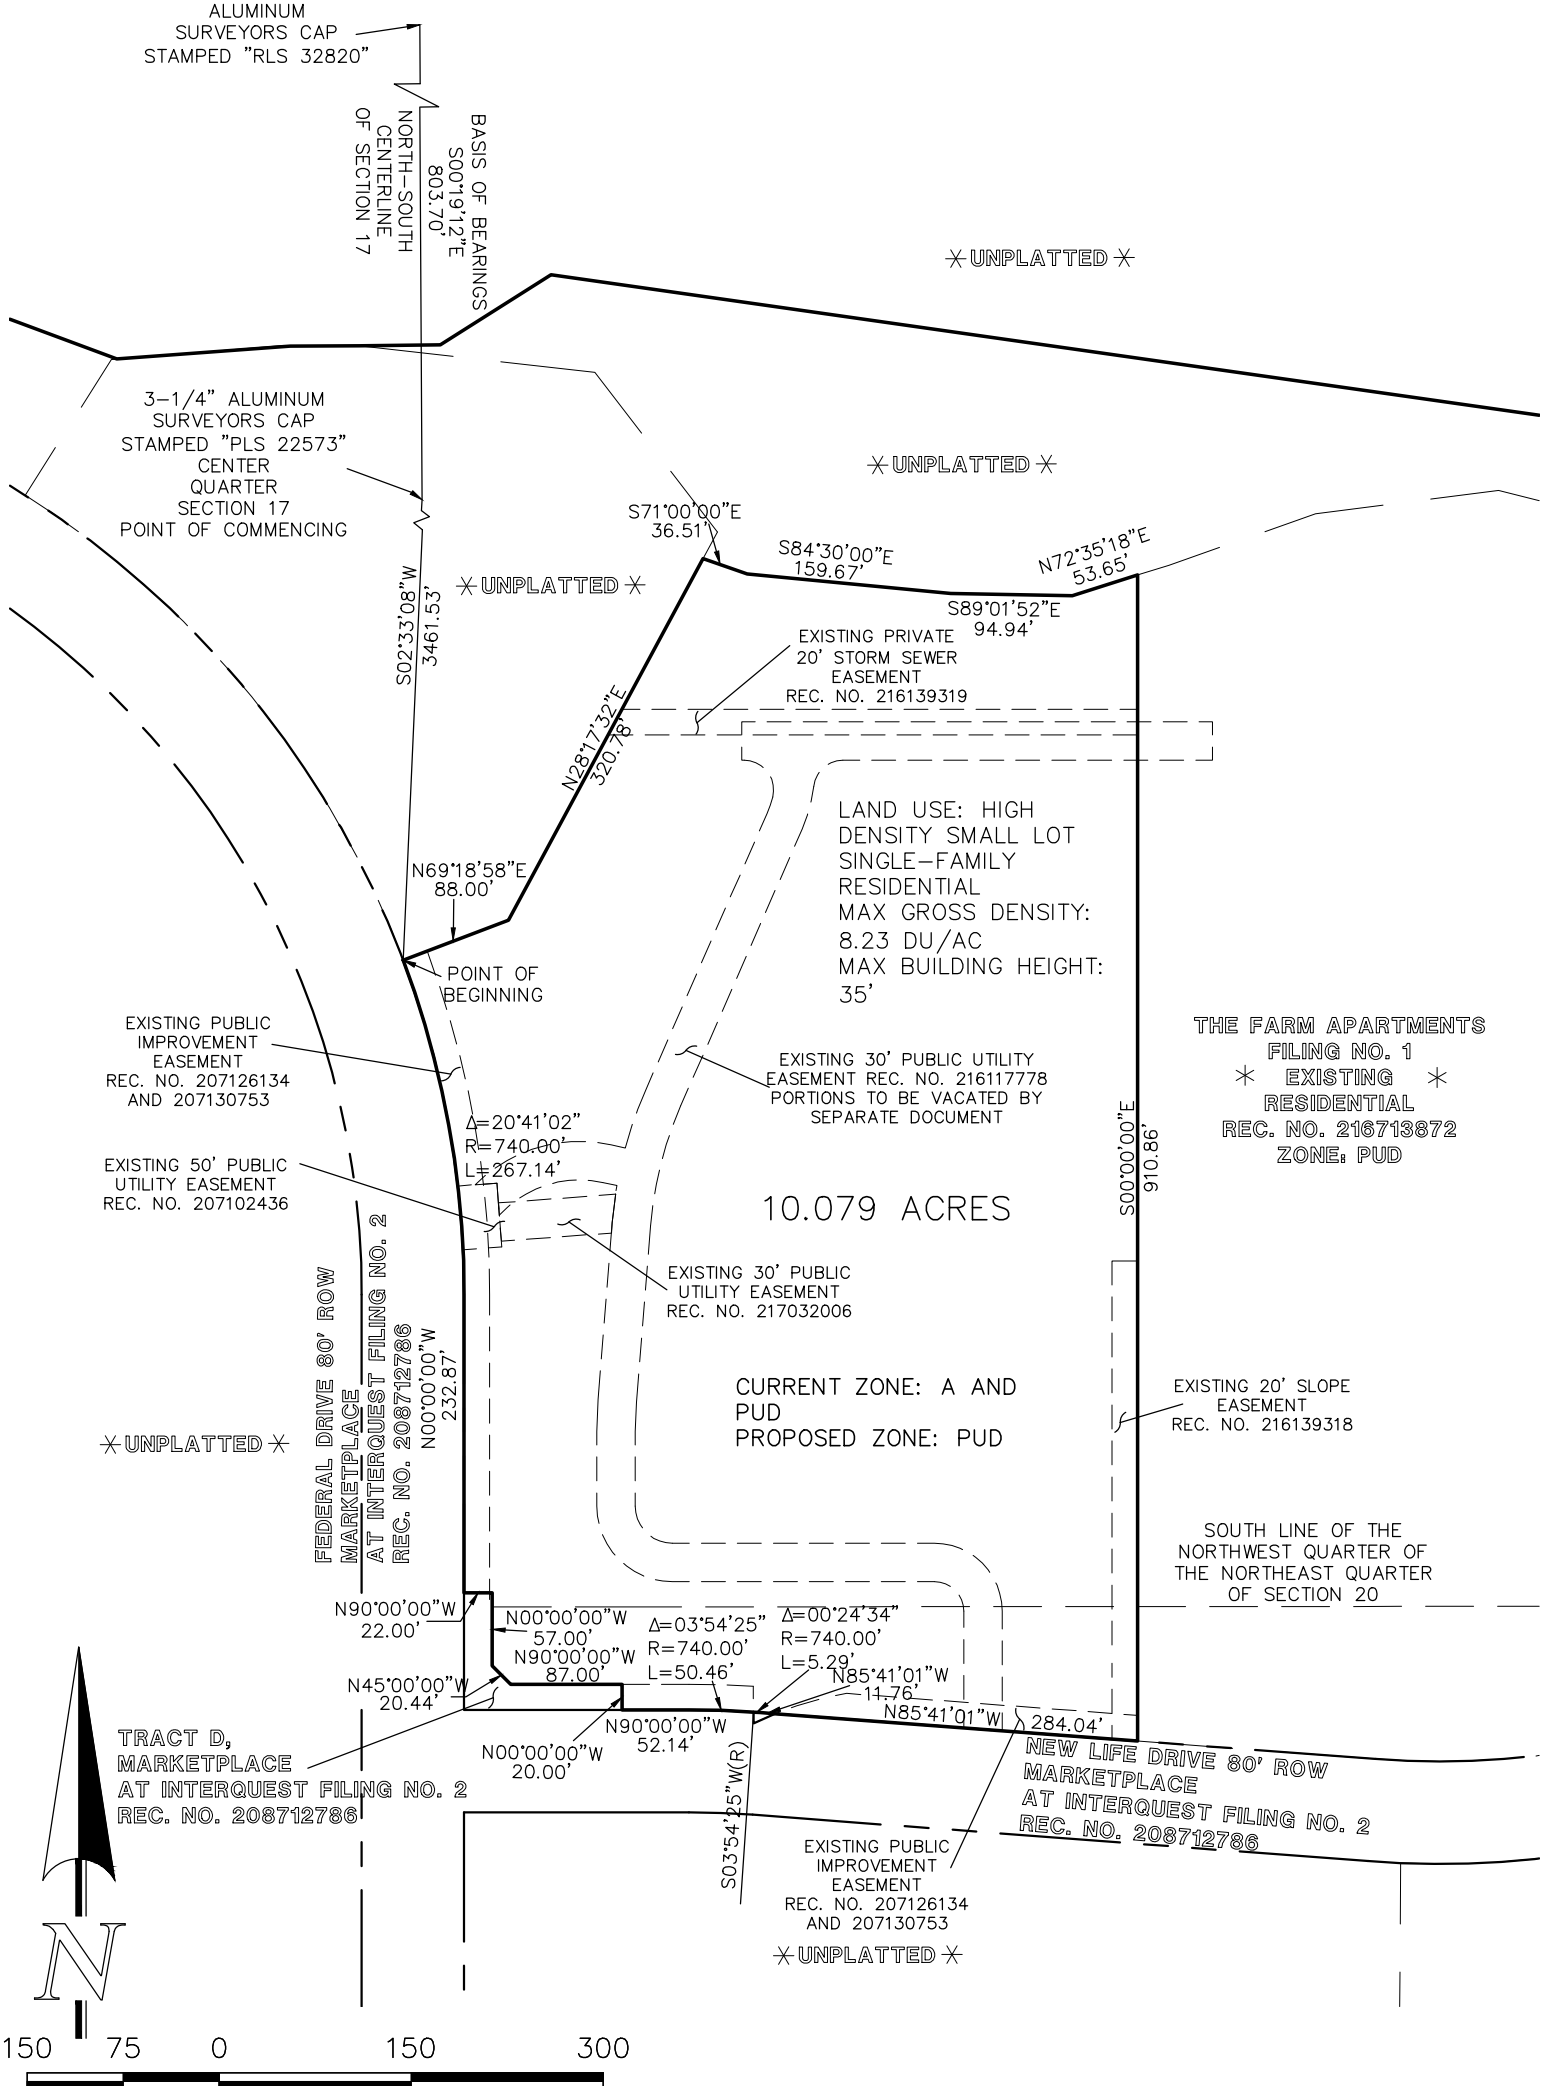

SCALE: 1" = 150'
FIGURE 1 - Foothills Farm