

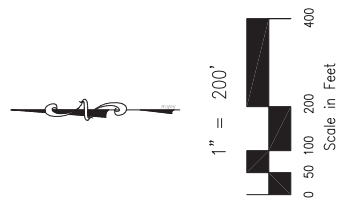


EXHIBIT B:
THE SANDS
 ZONE MAP CHANGE - RESIDENTIAL

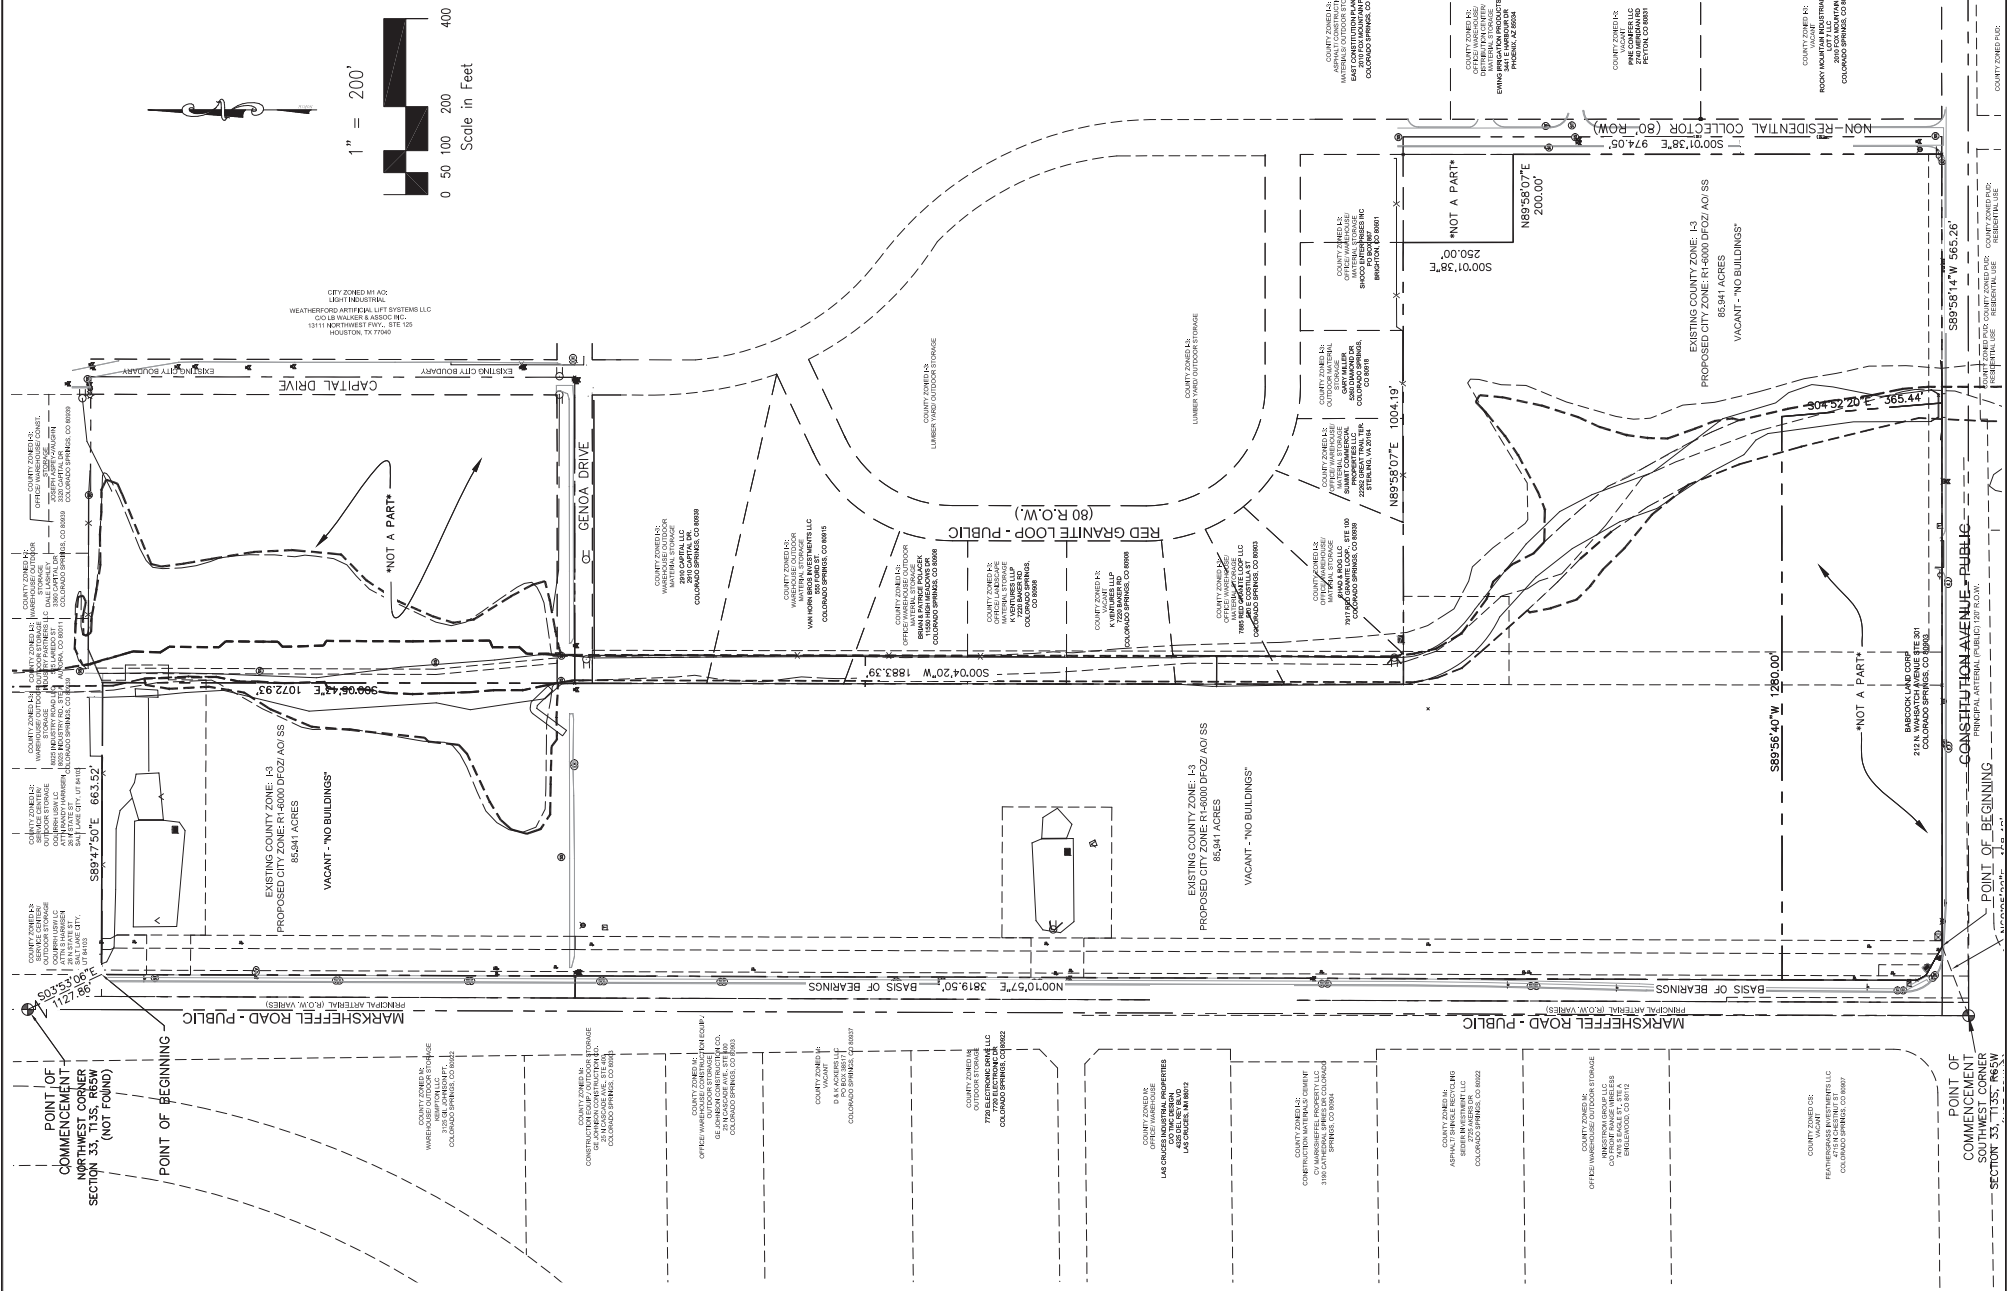

THE SANDS
 ZONE CHANGE MAP (RESIDENTIAL)
 MS. CIVIL NO. 43089
 DATE PREPARED: 05/23/17
 DATE REVISED: 01/25/18

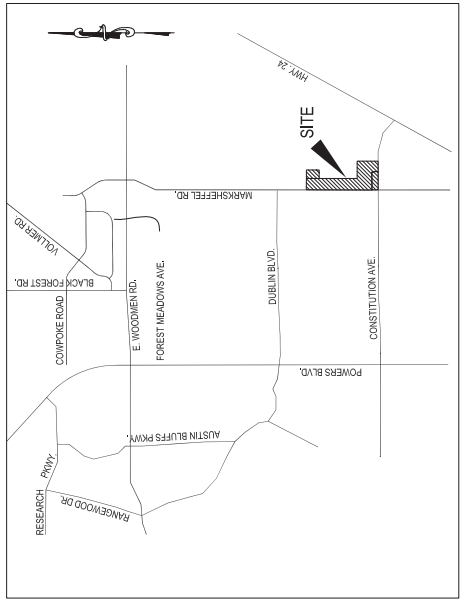

20 BOULDER CROCKET, DE. 110
 COLORADO SPRINGS,
 COLORADO 80903
 719.585.5485