

THE FARM FILING NO. 7 ZONE CHANGE EXHIBIT

POINT OF COMMENCING
POINT OF BEGINNING

THE FARM FILING NO. 4
* RECEPTION NO. *
217713987

THE FARM FILING NO. 2
* RECEPTION NO. *
216713819
EX. ZONE: PUD

THE GATHERING PLACE
* FILING NO. 1 *
RECEPTION NO. *
218714206
EX. ZONE: PUD

ZONING:
EXISTING: A/CR/PUD
PROPOSED: PUD

MAXIMUM BUILDING HEIGHT = 35'
PROPOSED DENSITY = 2-3.49 DU/AC
PROPOSED LAND USE: SINGLE FAMILY DETACHED

THE FARM FILING NO. 1A
* RECEPTION NO. *
214713494
EX. ZONE: PUD

1,303,189 SF
(29.917 ACRES)
* UNPLATTED *


* RECEPTION NO. *
218083226
EX. ZONE: A

* RECEPTION NO. *
217062420
EX. ZONE: A



SCALE: 1" = 200'
U.S. SURVEY FEET

EXHIBIT B

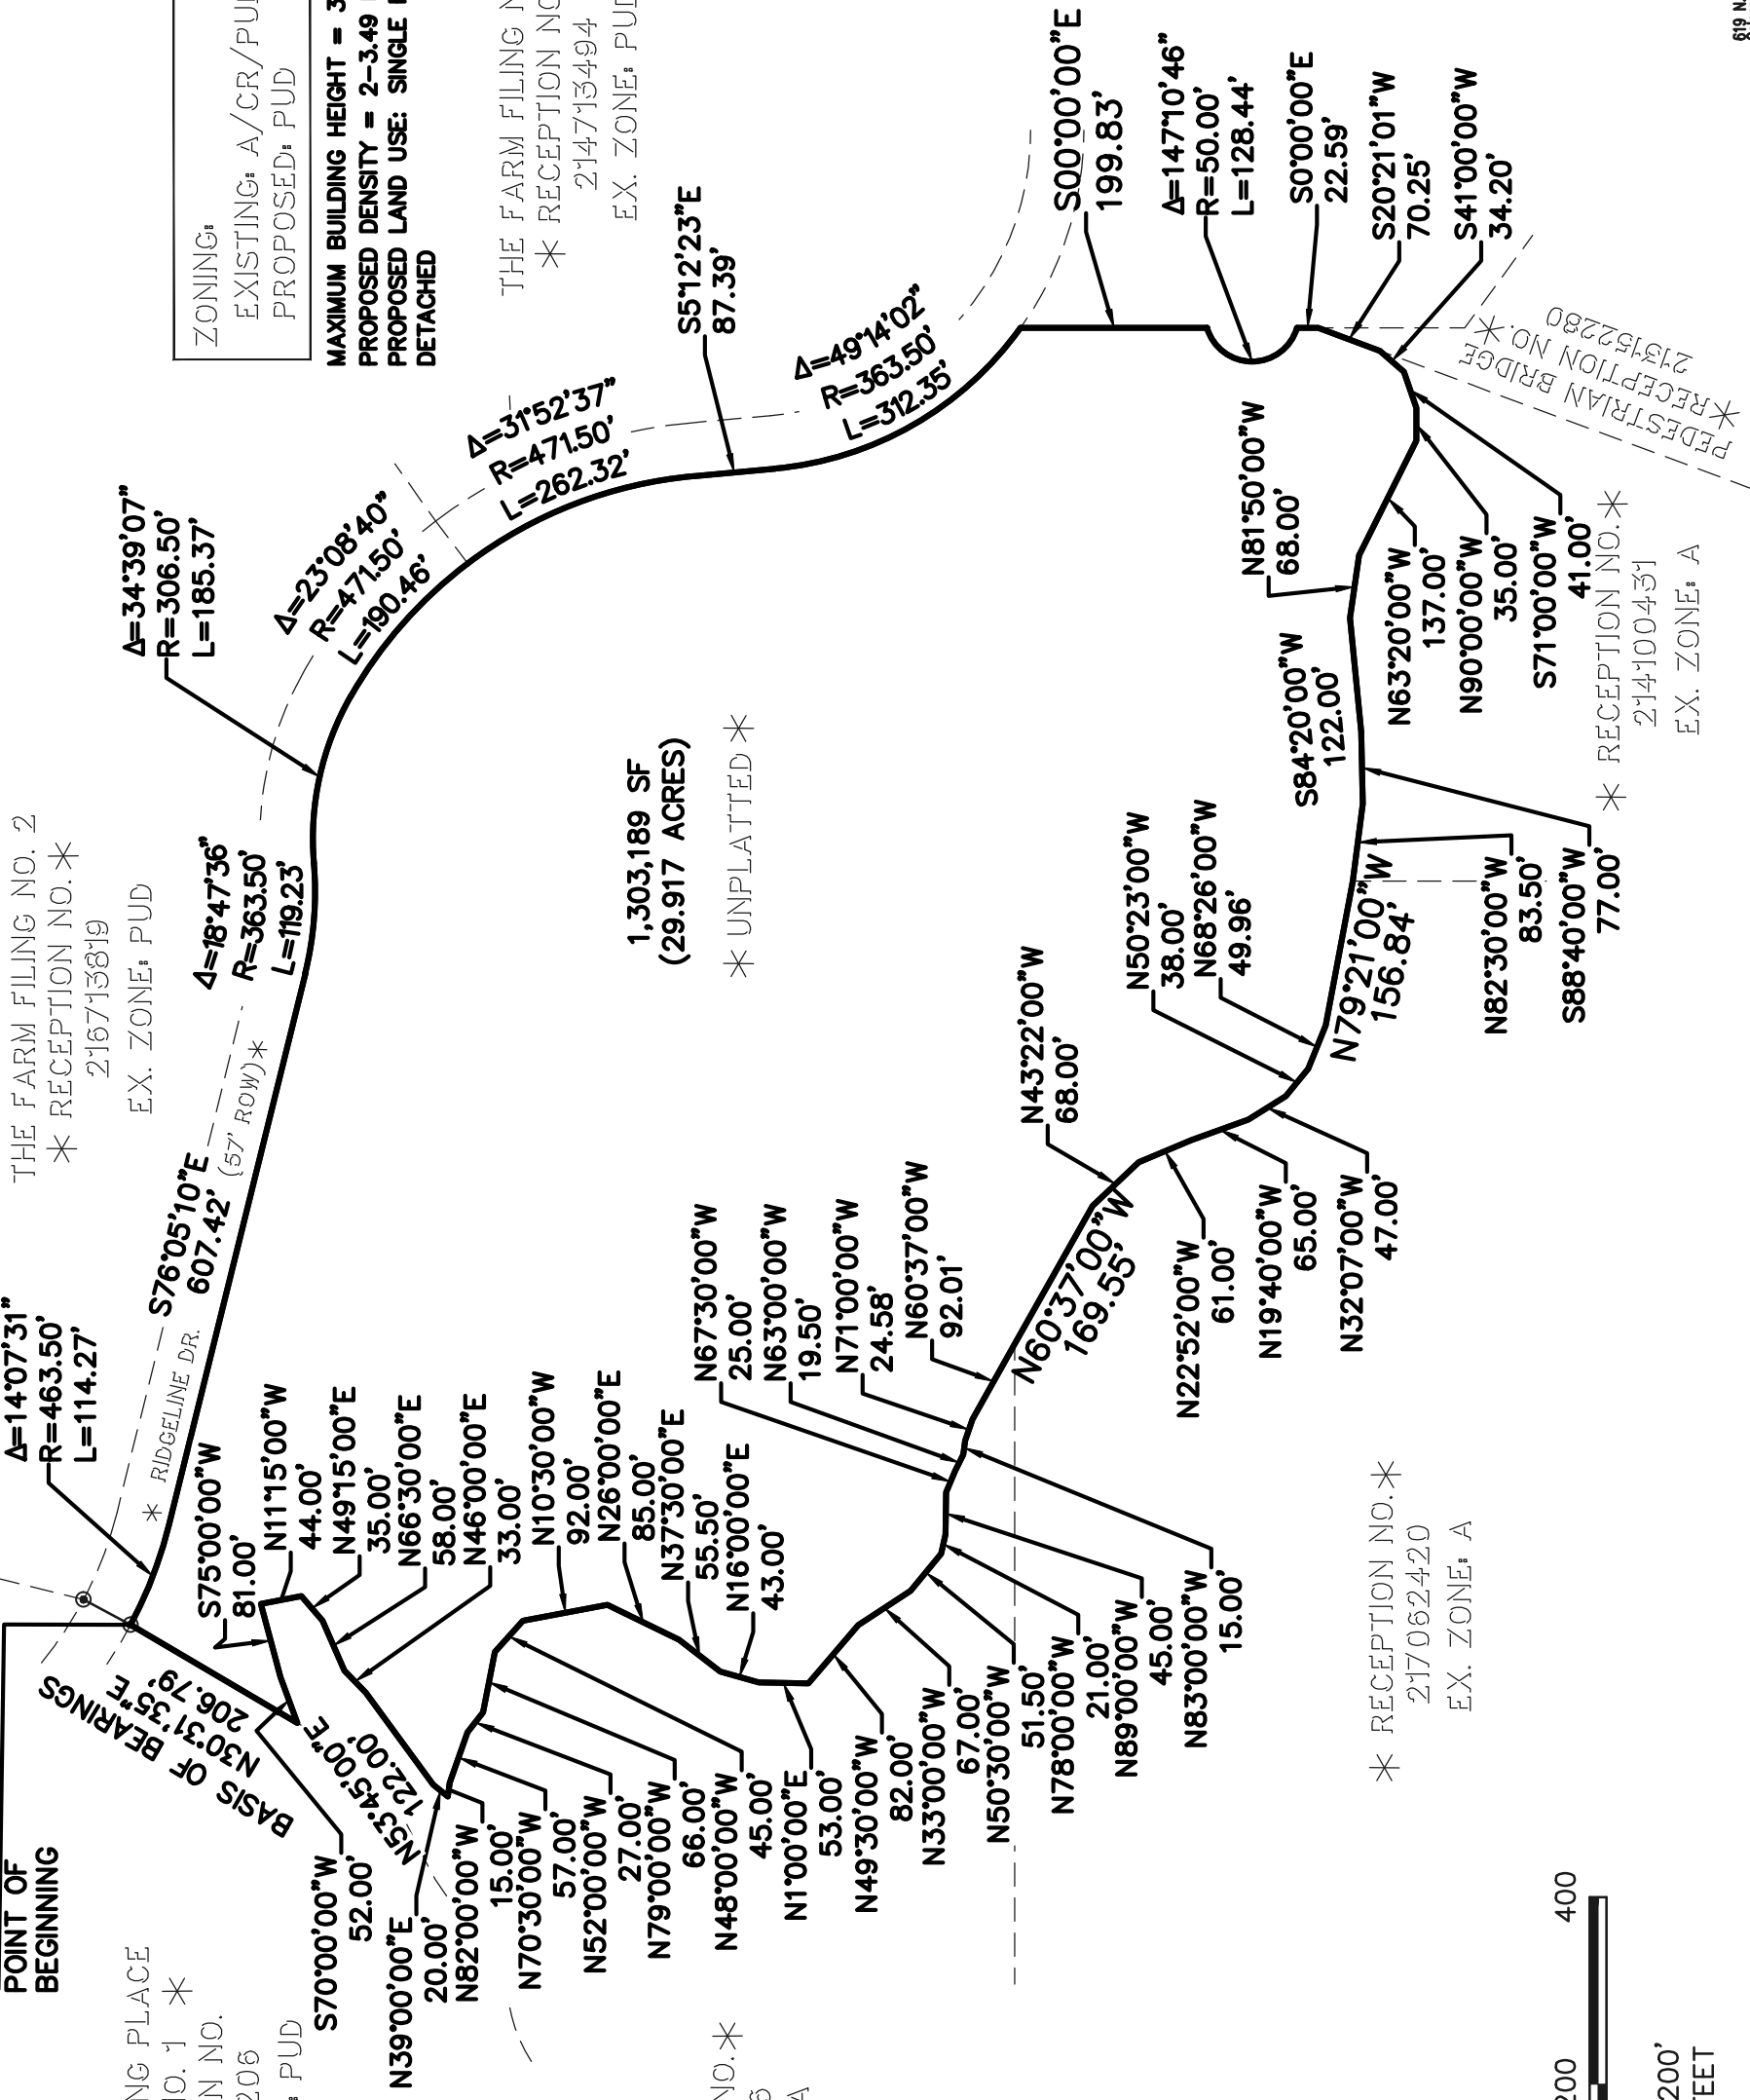

THE FARM FILING NO. 7
PUD ZONE LEGAL EXHIBIT
JOB NO. 2399.70
JANUARY 10, 2019
SHEET 1 OF 1
CPC PUZ 19-00020



619 N. Cascade Avenue, Suite 200
Colorado Springs, Colorado 80903
(719) 785-0790
(719) 785-0799 (Fax)