


ZONE CHANGE EXHIBIT

LOTS 7 & 8, BLOCK 2, CHAPEL HILLS TECHNOLOGICAL CENTER
 SOUTHWEST QUARTER OF SECTION 5, TOWNSHIP 13 SOUTH,
 RANGE 66 WEST OF THE SIXTH PRINCIPAL MERIDIAN,
 CITY OF COLORADO SPRINGS, COUNTY OF EL PASO, STATE OF COLORADO

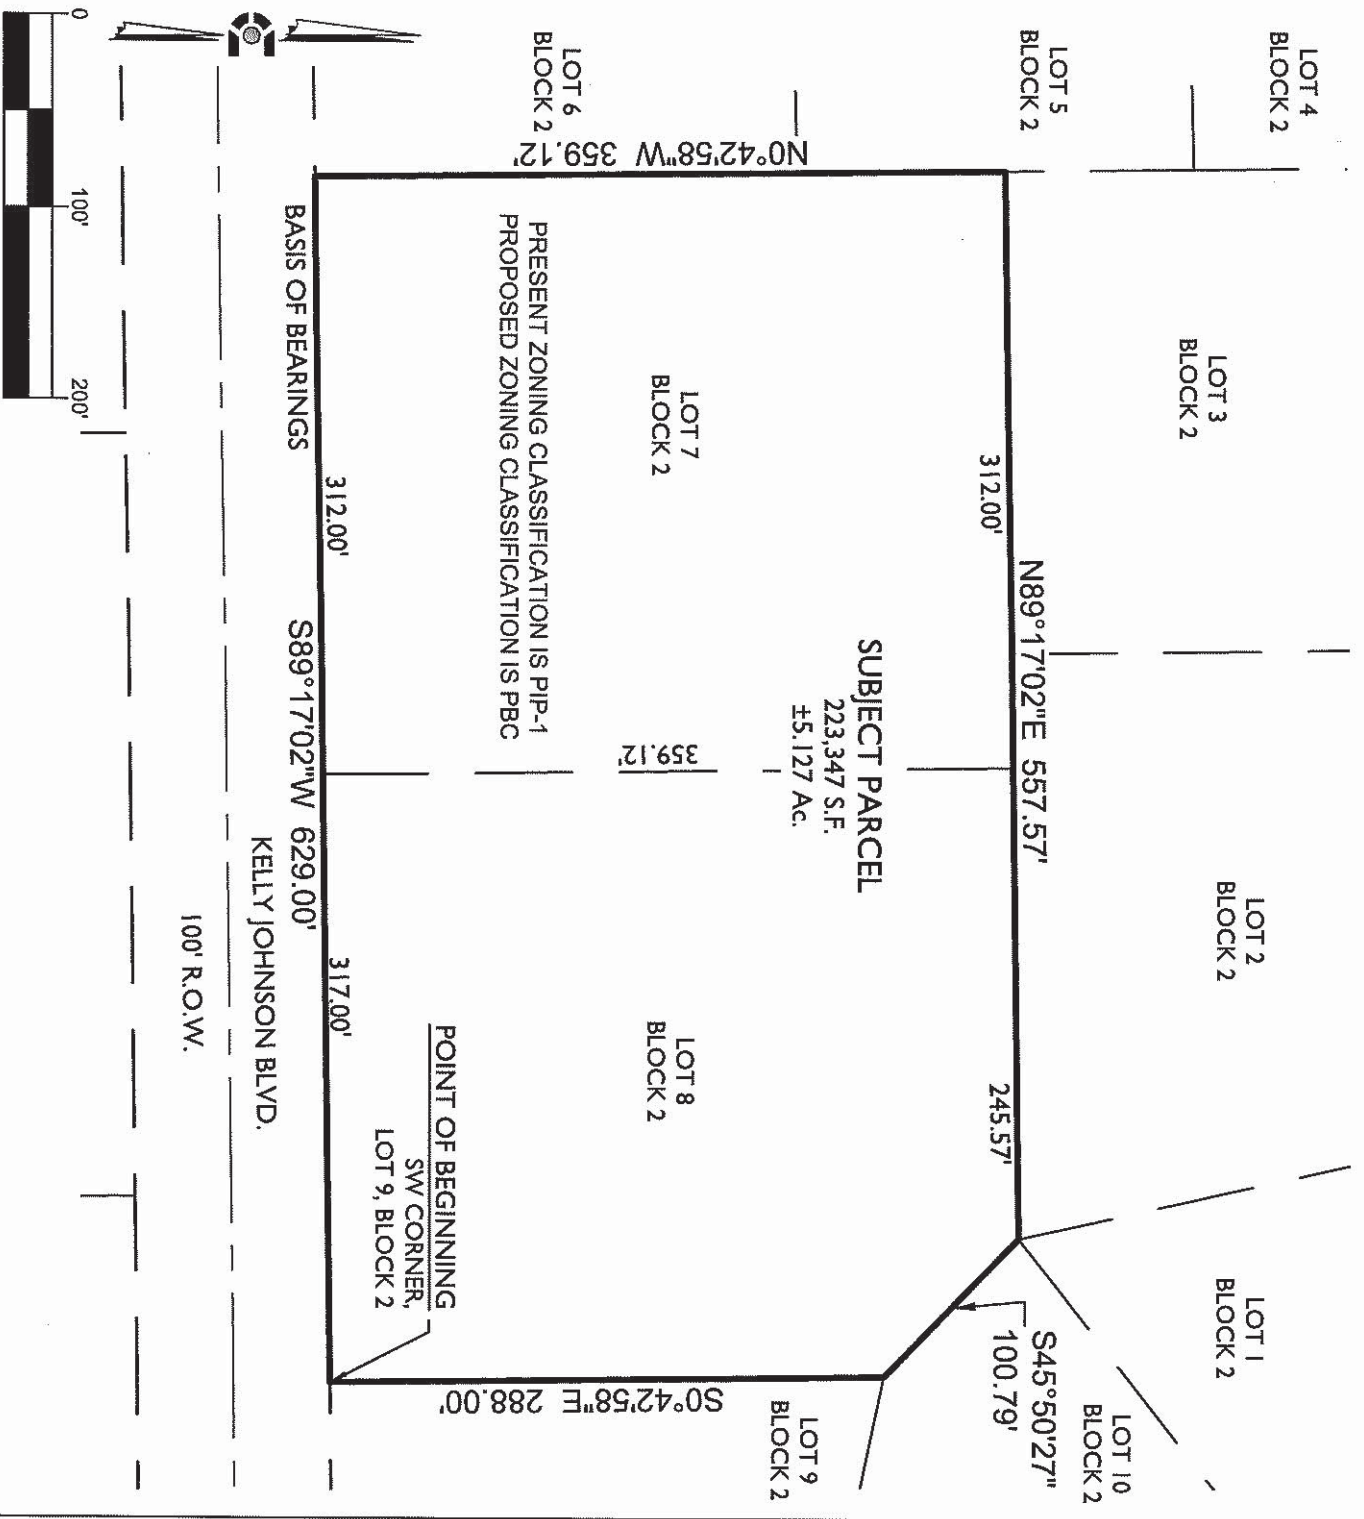

PARCEL CONTAINS 223,347 S.F. OR 5.127 Ac. MORE OR LESS.
 NOTE: THIS DOES NOT REPRESENT A MONUMENTED SURVEY.
 IT IS INTENDED ONLY TO DEPICT THE ATTACHED DESCRIPTION
 PROJECT: 11-013
 DATE: 09/06/17
 SHEET 2 OF 2



CORE
 CONSULTANTS

CIVIL ENGINEERING
 DEVELOPMENT CONSULTING
 NATURAL RESOURCES
 LAND SURVEYING
 303.703.4444
 1950 W. Littleton Blvd., Ste. 109
 Littleton, CO 80120

FILE NO. CPC ZC 17-00120

FIGURE 3