
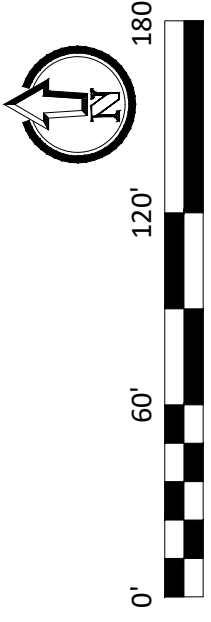


EXHIBIT B

50648_EXH B_Zoning Exhibit B.dwg Tue Dec 11 11:06:10 2018
Copyright: 2018 The Vertex Companies, Inc.

VILLAGE COOPERATIVE OF BRIARGATE
ZONING EXHIBIT B

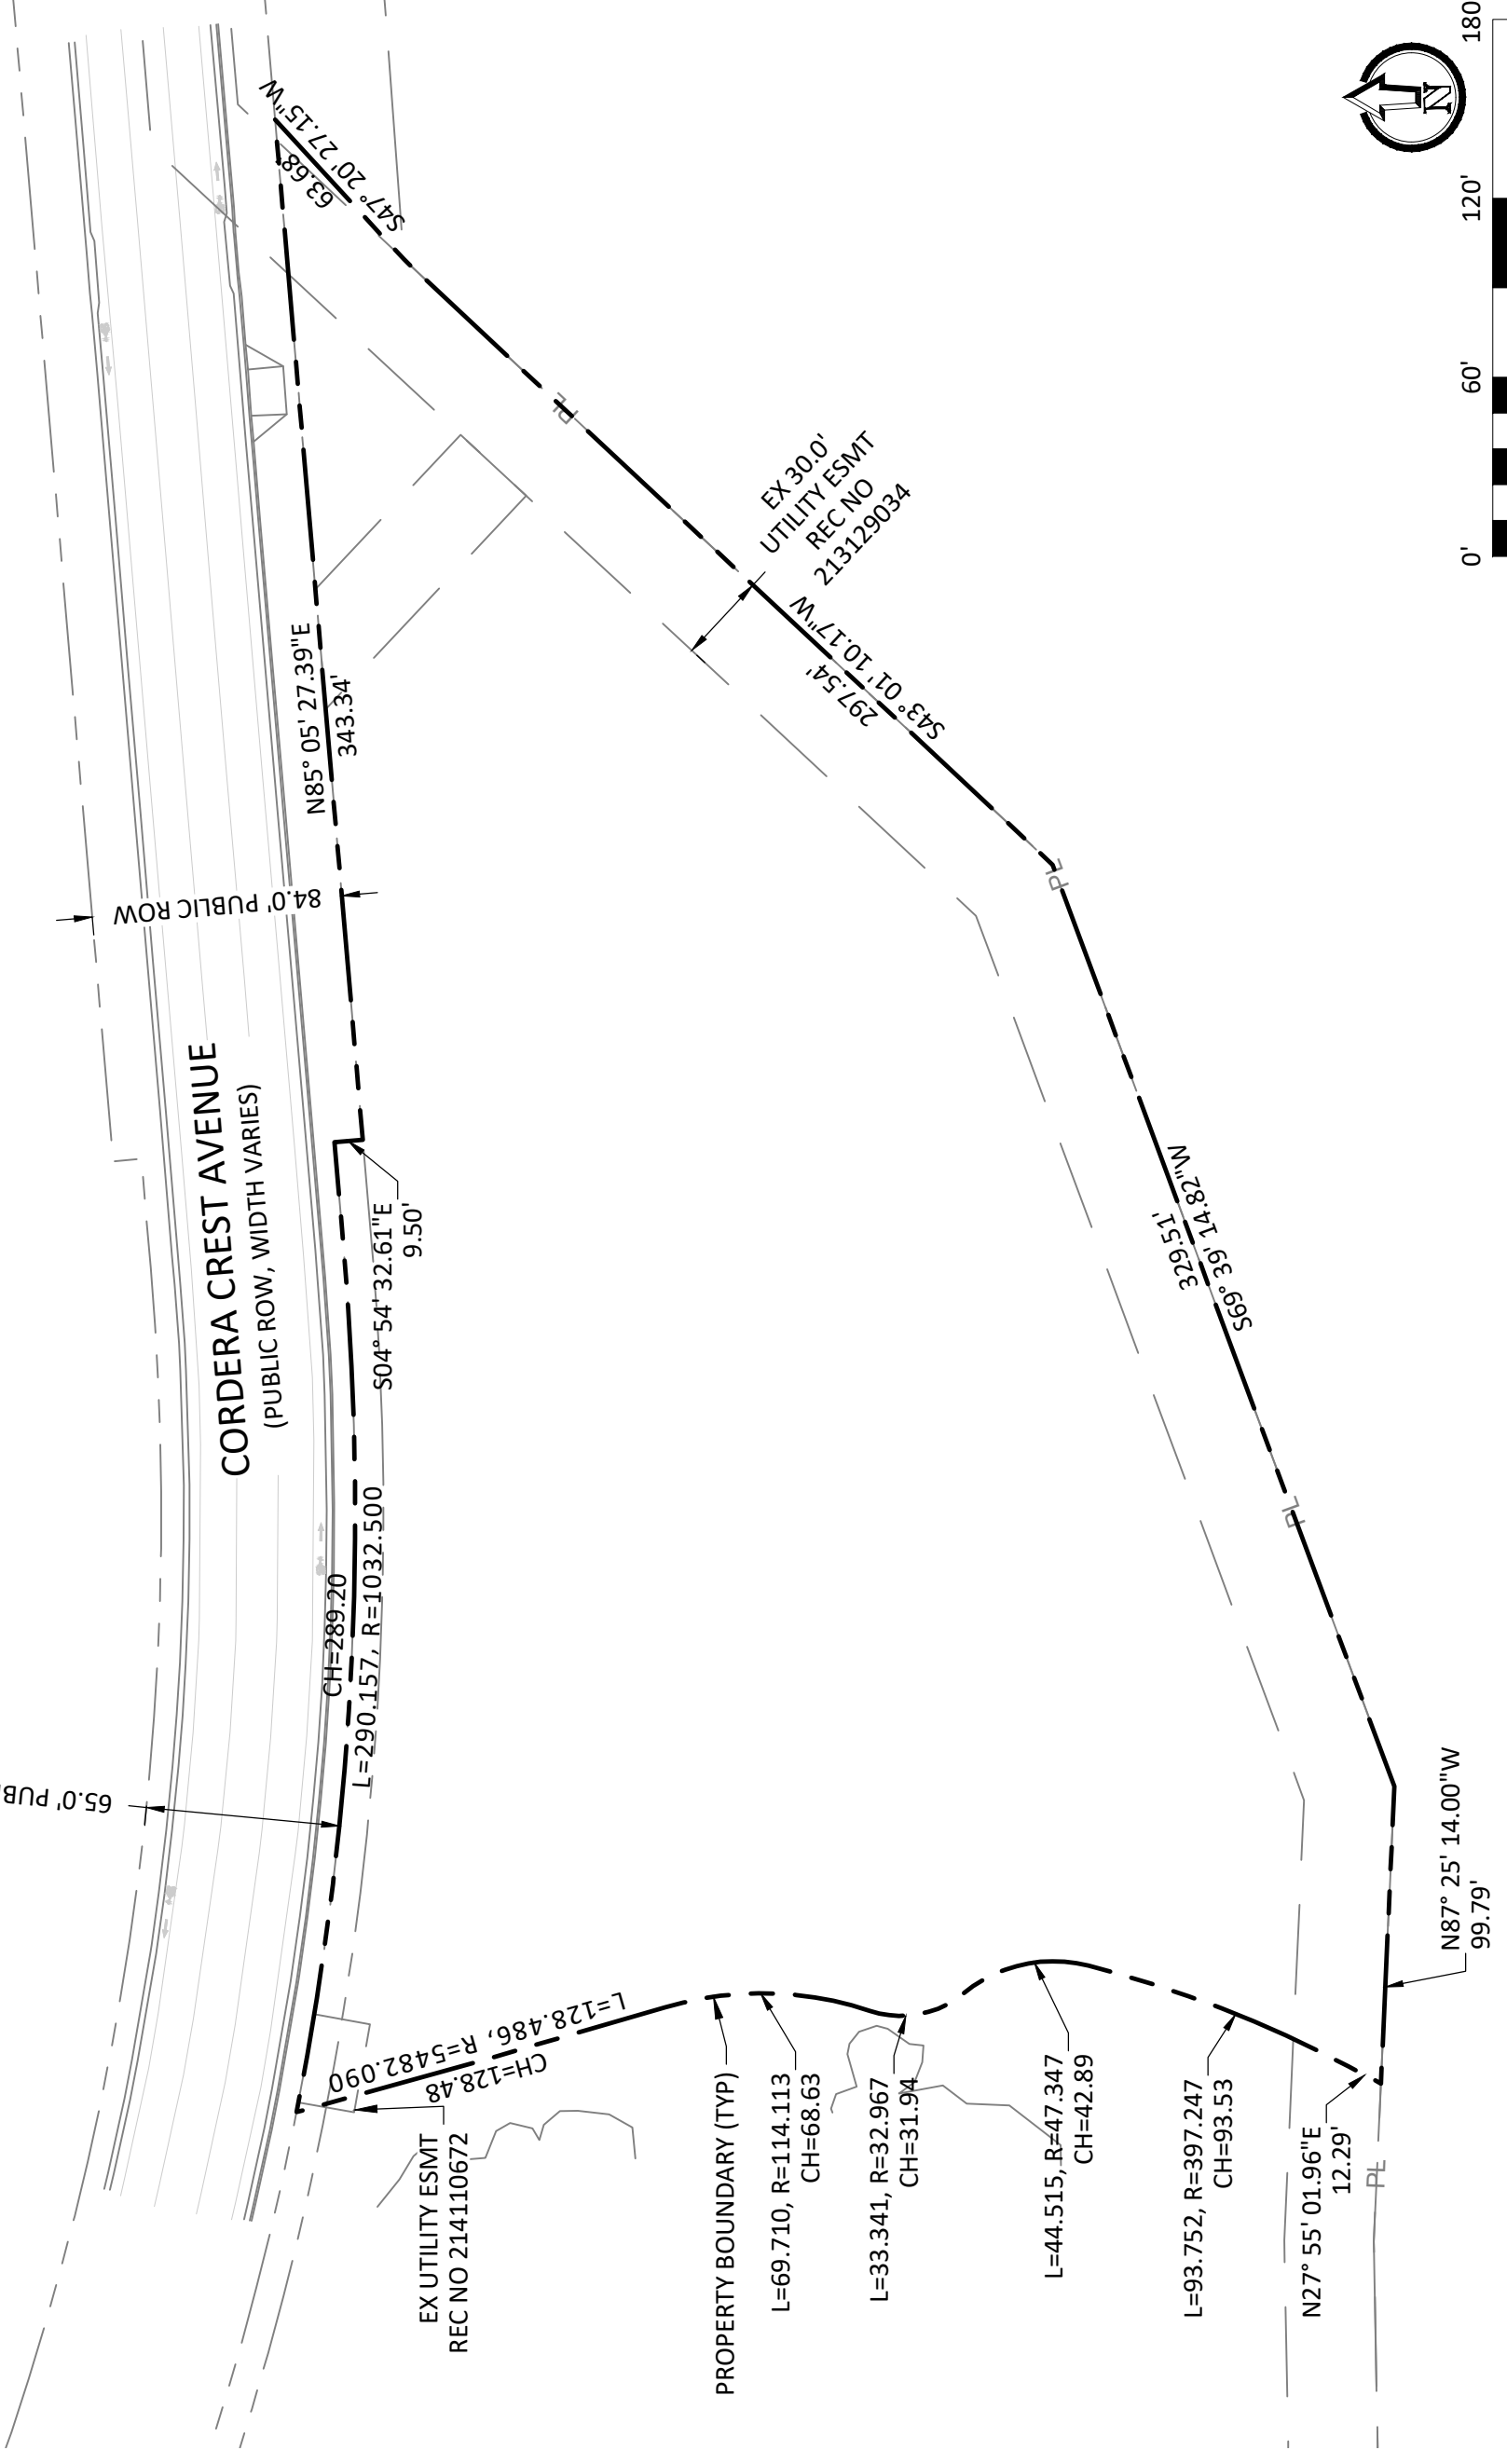

SCALE: 1" = 60'
CPC ZC 18-00128

NO. REVISIONS	
1	
2	
3	
4	
5	
6	
7	
8	
9	
10	

DATE: 10/01/2018	B
DRAWN BY: MWL	
CHECKED BY: MWL	
JOB #: 50648	

VILLAGE COOPERATIVE OF BRIARGATE ZONING EXHIBIT B
 SITE: CORDERA CREST AVENUE
 COLORADO SPRINGS, COLORADO
 FOR: VILLAGE COOPERATIVE OF BRIARGATE
 1400 CORPORATE CENTER CURVE, SUITE 100
 EAGAN, MINNESOTA 55121

2420 W. 26th Avenue, Suite 100-D | Denver, CO 80211
 Main: 303.623.9116 | VERTEXENG.COM