



ZONE CHANGE EXHIBIT - EXHIBIT B

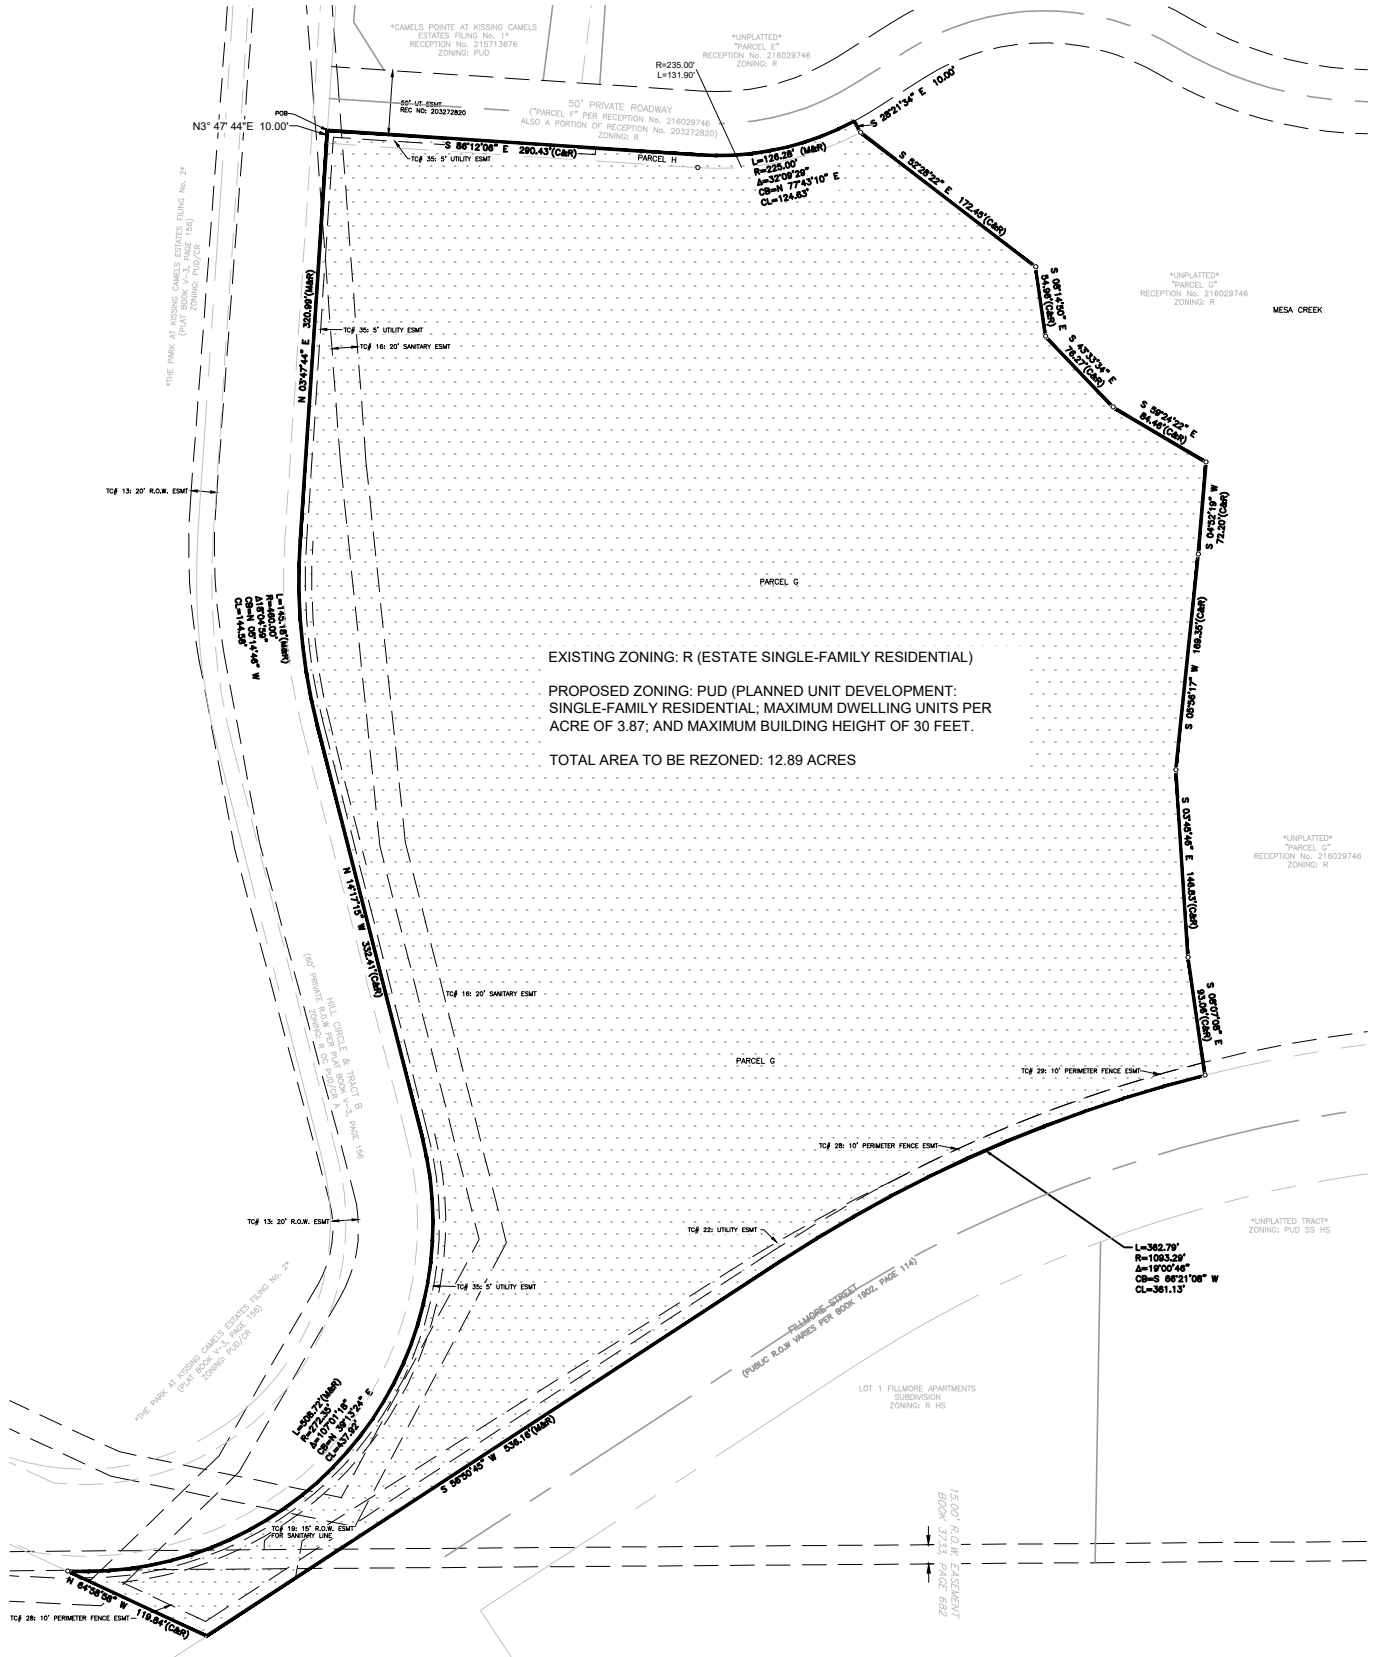

LAND USE REVIEW FILE NO: CPC PUZ 21-00008



HRGreen.com

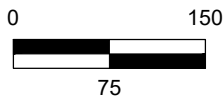

SHEET
2 OF 2

SCALE: 1"=150'
DATE: 03/02/2021

EXHIBIT B

Xrefs: 8.5x11_Titleblock; xv-row