


CHAPEL HEIGHTS REZONE ZONING MAP EXHIBIT B

VICINITY MAP:

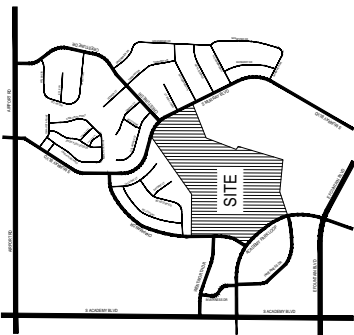

ZONE CHANGE REQUEST: SU/AO (SPECIAL USE WITH OVERLAY) TO PU/DIO (FOUNDED UNIT DEVELOPMENT WITH AIRPORT OVERLAY)

PROJECT STATEMENT:

THE CHAPEL HEIGHTS PAD IS A MIXED RESIDENTIAL USE DEVELOPMENT WITH ATTACHED AND DETACHED LOTS, AS WELL AS MULTI-FAMILY RESIDENTIAL ON 43.94 ACRES.

THE PROPERTY IS INCLUDED IN THE BOUNDARIES OF THE GATEWAY PARK MASTER PLAN (CFC 19-007-19-00078).

REZONE DATA:

TAX SCHEDULE NUMBER	NO. 44250002944330101
PERMITTED USE	SINGLE-FAMILY ATTACHED RESIDENTIAL
MAXIMUM HEIGHT FOR NEW STRUCTURE (FO'	MULTI-FAMILY RESIDENTIAL

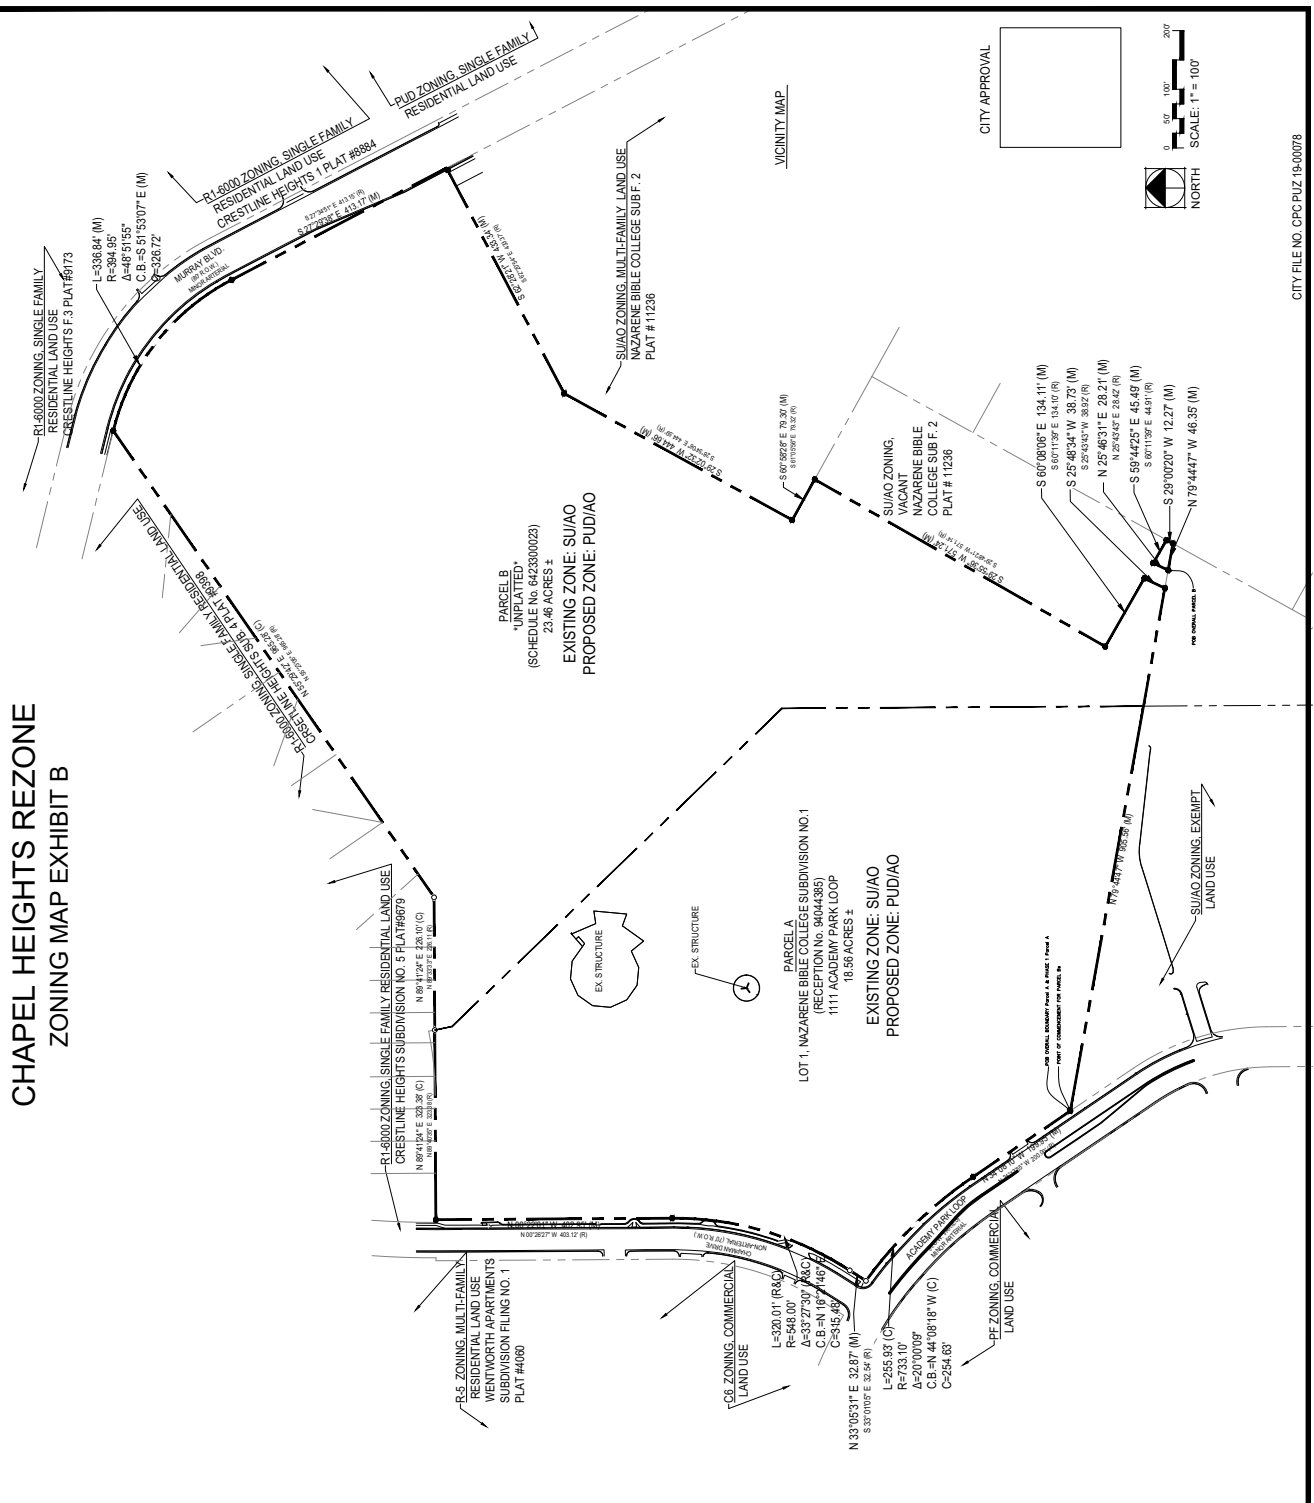


FIGURE 2

REV #	DATE	REVISIONS
1	09.05.19	REV1 - RESPONSE TO COMMENTS
2	10.04.19	REV2 - RESPONSE TO COMMENTS
3		
4		
5		
6		

AS NOTED	PROJECT NUMBER	CHECKED	DRAWN	DESIGNED
	3902.00	JCH	06.07.19	06.07.19
		SIB	06.07.19	06.07.19