



BRADLEY RANCH PARK REZONE EXHIBIT

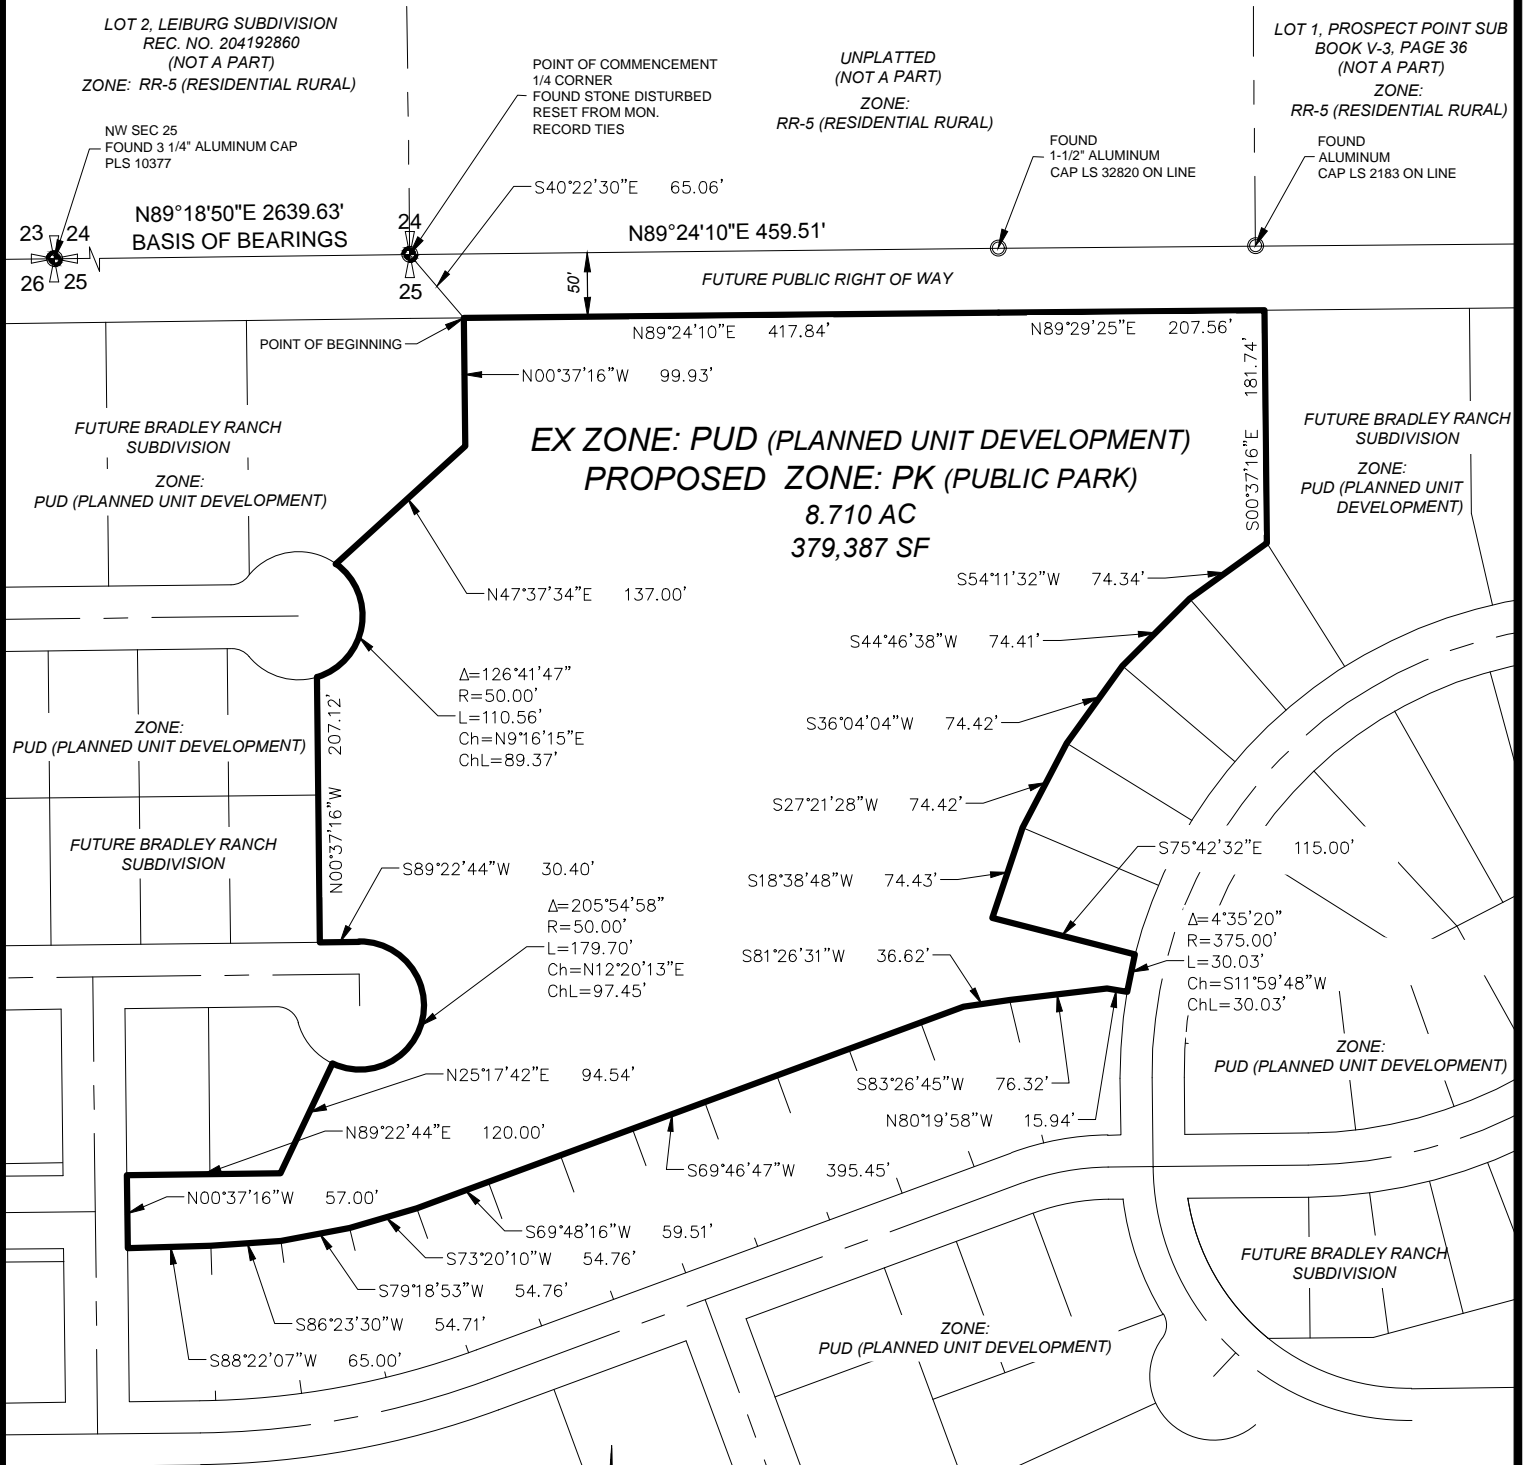

File: C:\43093A\Bradley_Ranch\Survey\Park Rezone Exhibit.dwg Plotstamp: 3/27/2018 8:28 AM

CPC ZC 18-00019
PARK REZONE EXHIBIT
BRADLEY RANCH
JOB NO. 43-093
DATE PREPARED: 02/19/2018
DATE REVISED: 3/22/2018

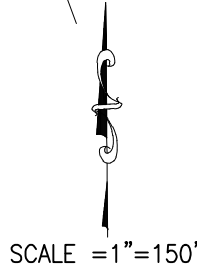

20 BOULDER CRESCENT, SUITE 110
COLORADO SPRINGS, CO 80903
PHONE: 719.955.5485

FIGURE 1