


BRIARGATE AND VOYAGER DEVELOPMENT
 ZONE CHANGE — EXHIBIT B
 1625 SPRINGCREST RD, CITY OF COLORADO SPRINGS, COUNTY OF EL PASO,
 STATE OF COLORADO

NOTES:

AREA: 7.93 ACRES

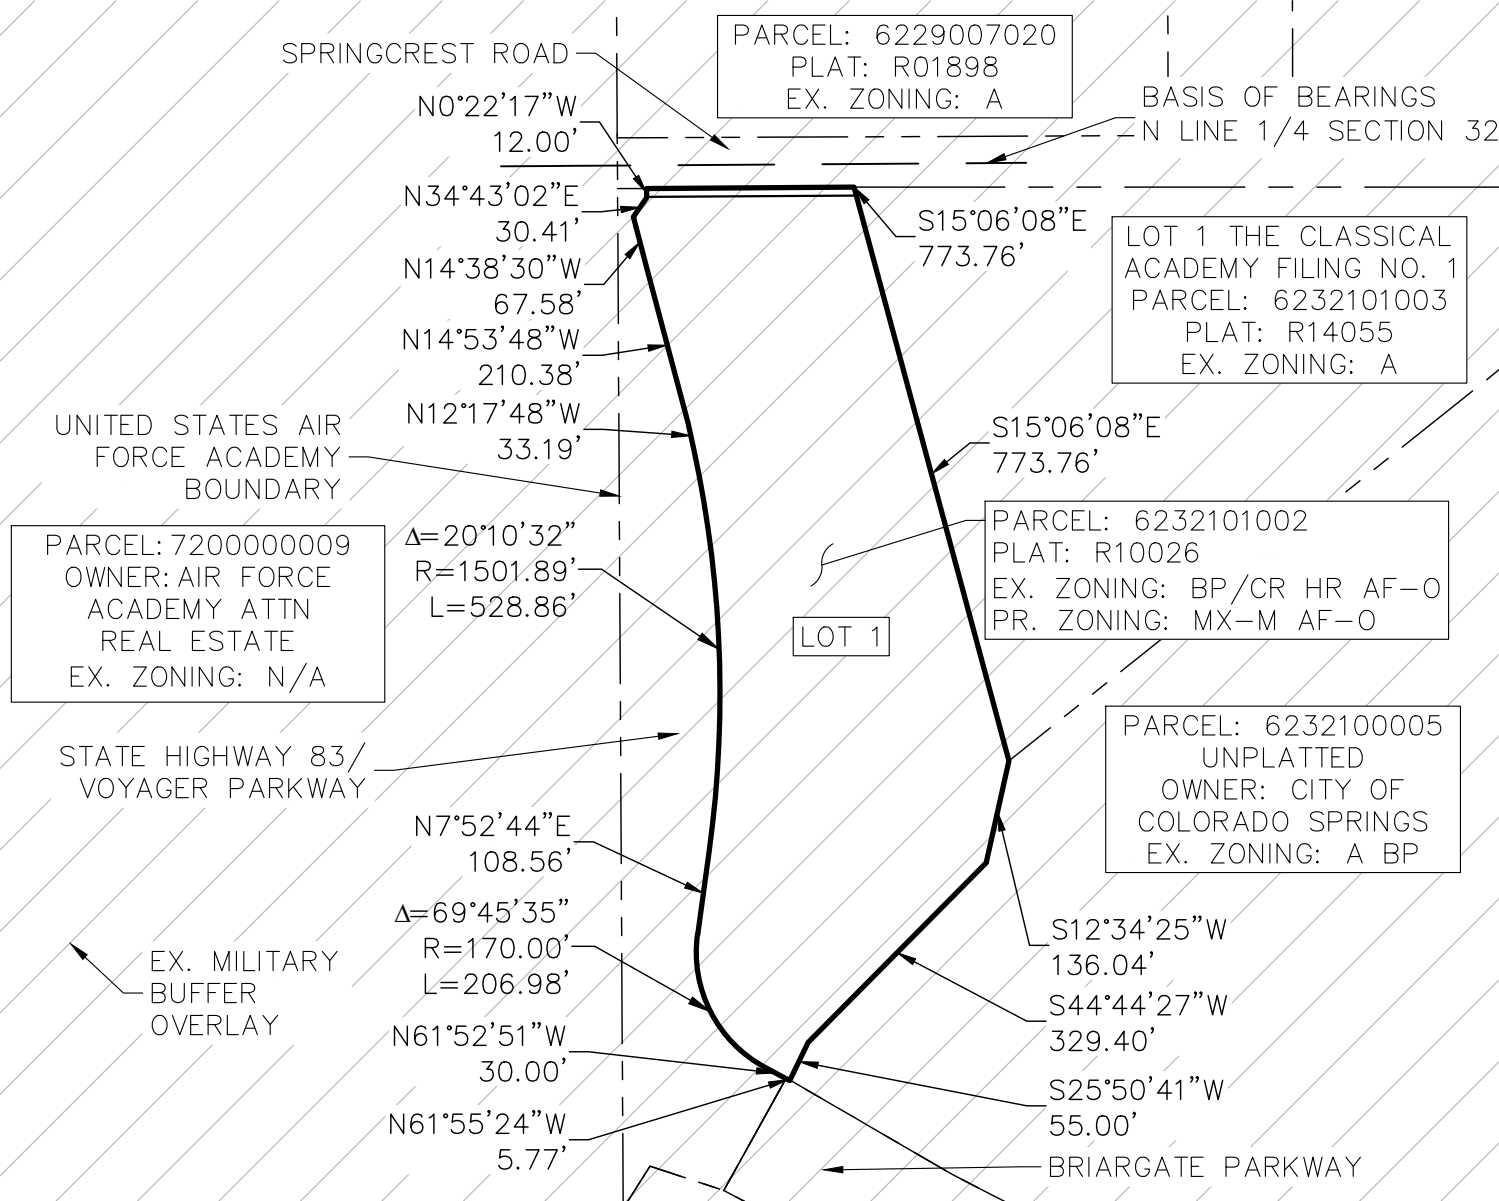

Kimley»Horn

© 2025 KIMLEY-HORN AND ASSOCIATES, INC.
 2 NORTH NEVADA AVENUE, SUITE 900
 COLORADO SPRINGS, COLORADO 80903 (719) 453-0180