


MONUMENT CREEK APARTMENTS



PREPARED BY:

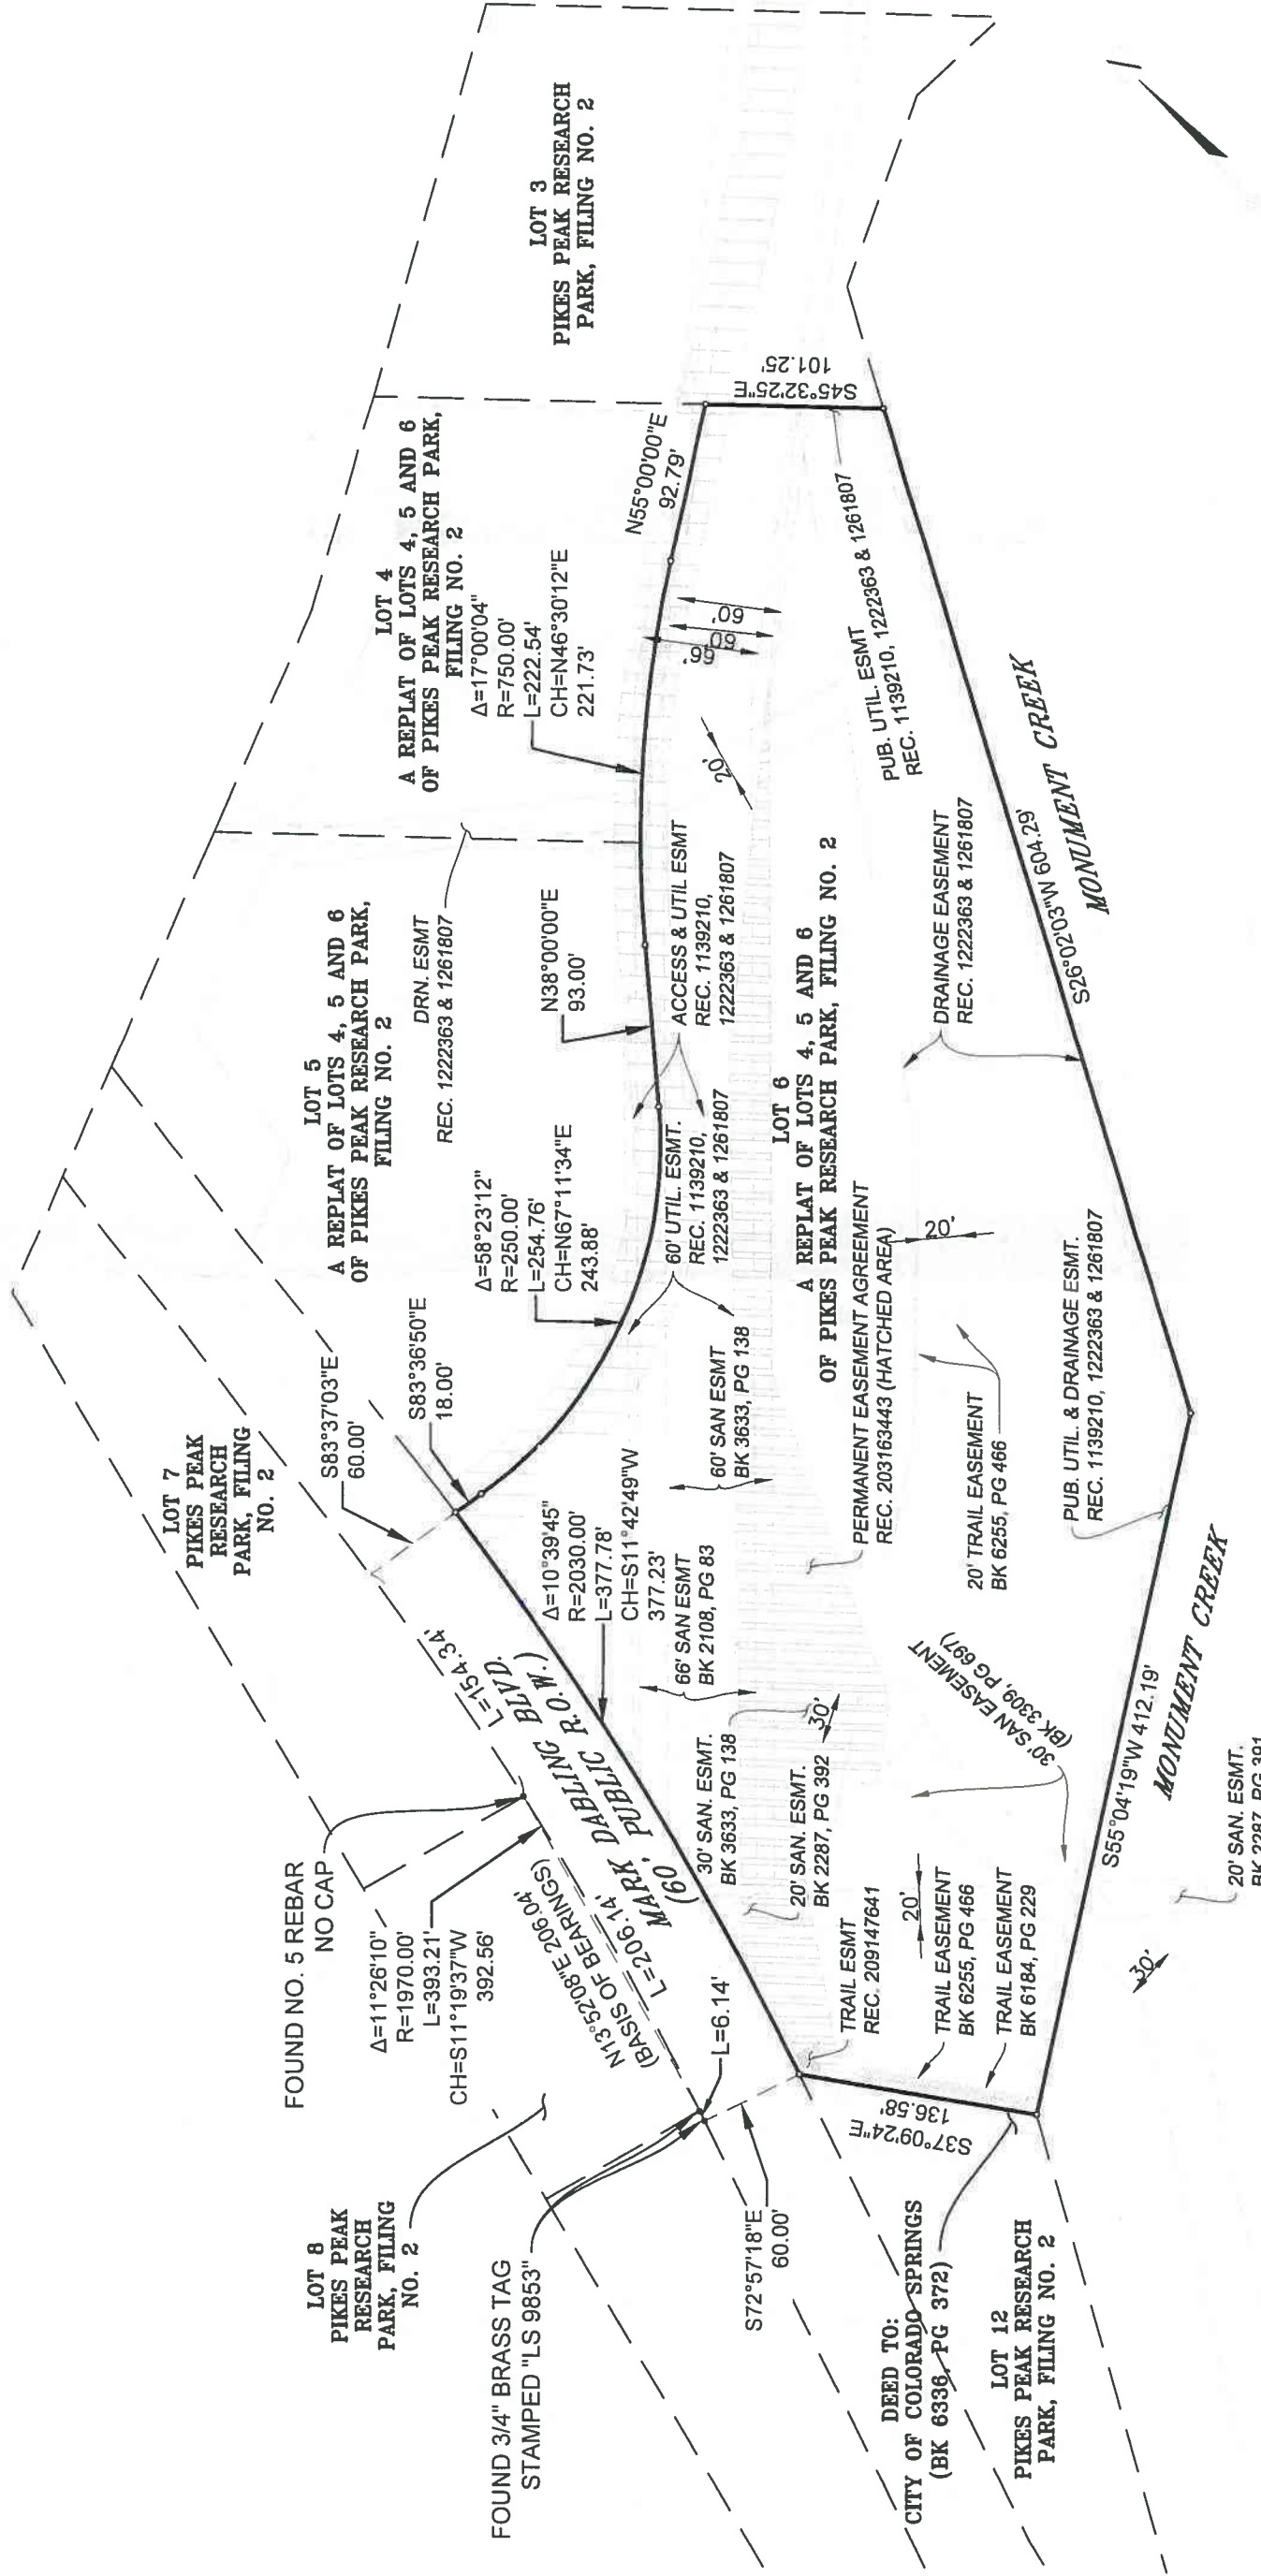

LOT 7
UNIVERSITY VILLAGE COLORADO FILING NO. 1



MONUMENT CREEK APARTMENTS
DATE PREPARED: 03/13/17
FILE NO.
JOB NUMBER: 16.867.002