
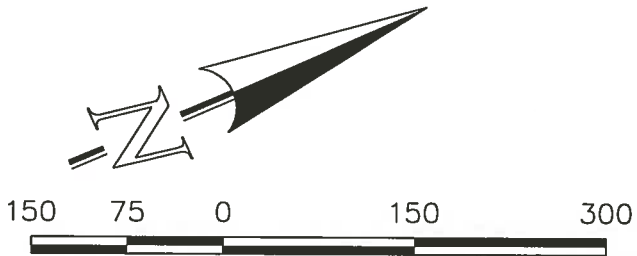


619 N. Cascade Avenue, Suite 200 (719)785-0790  
 Colorado Springs, Colorado 80903 (719)785-0799 (Fax)

FLYING HORSE NO. 4  
 TORINO FILING NO. 1  
 REZONE EXHIBIT  
 JOB NO. 1171.19  
 SHEET 1 OF 1  
 AUGUST 9, 2016

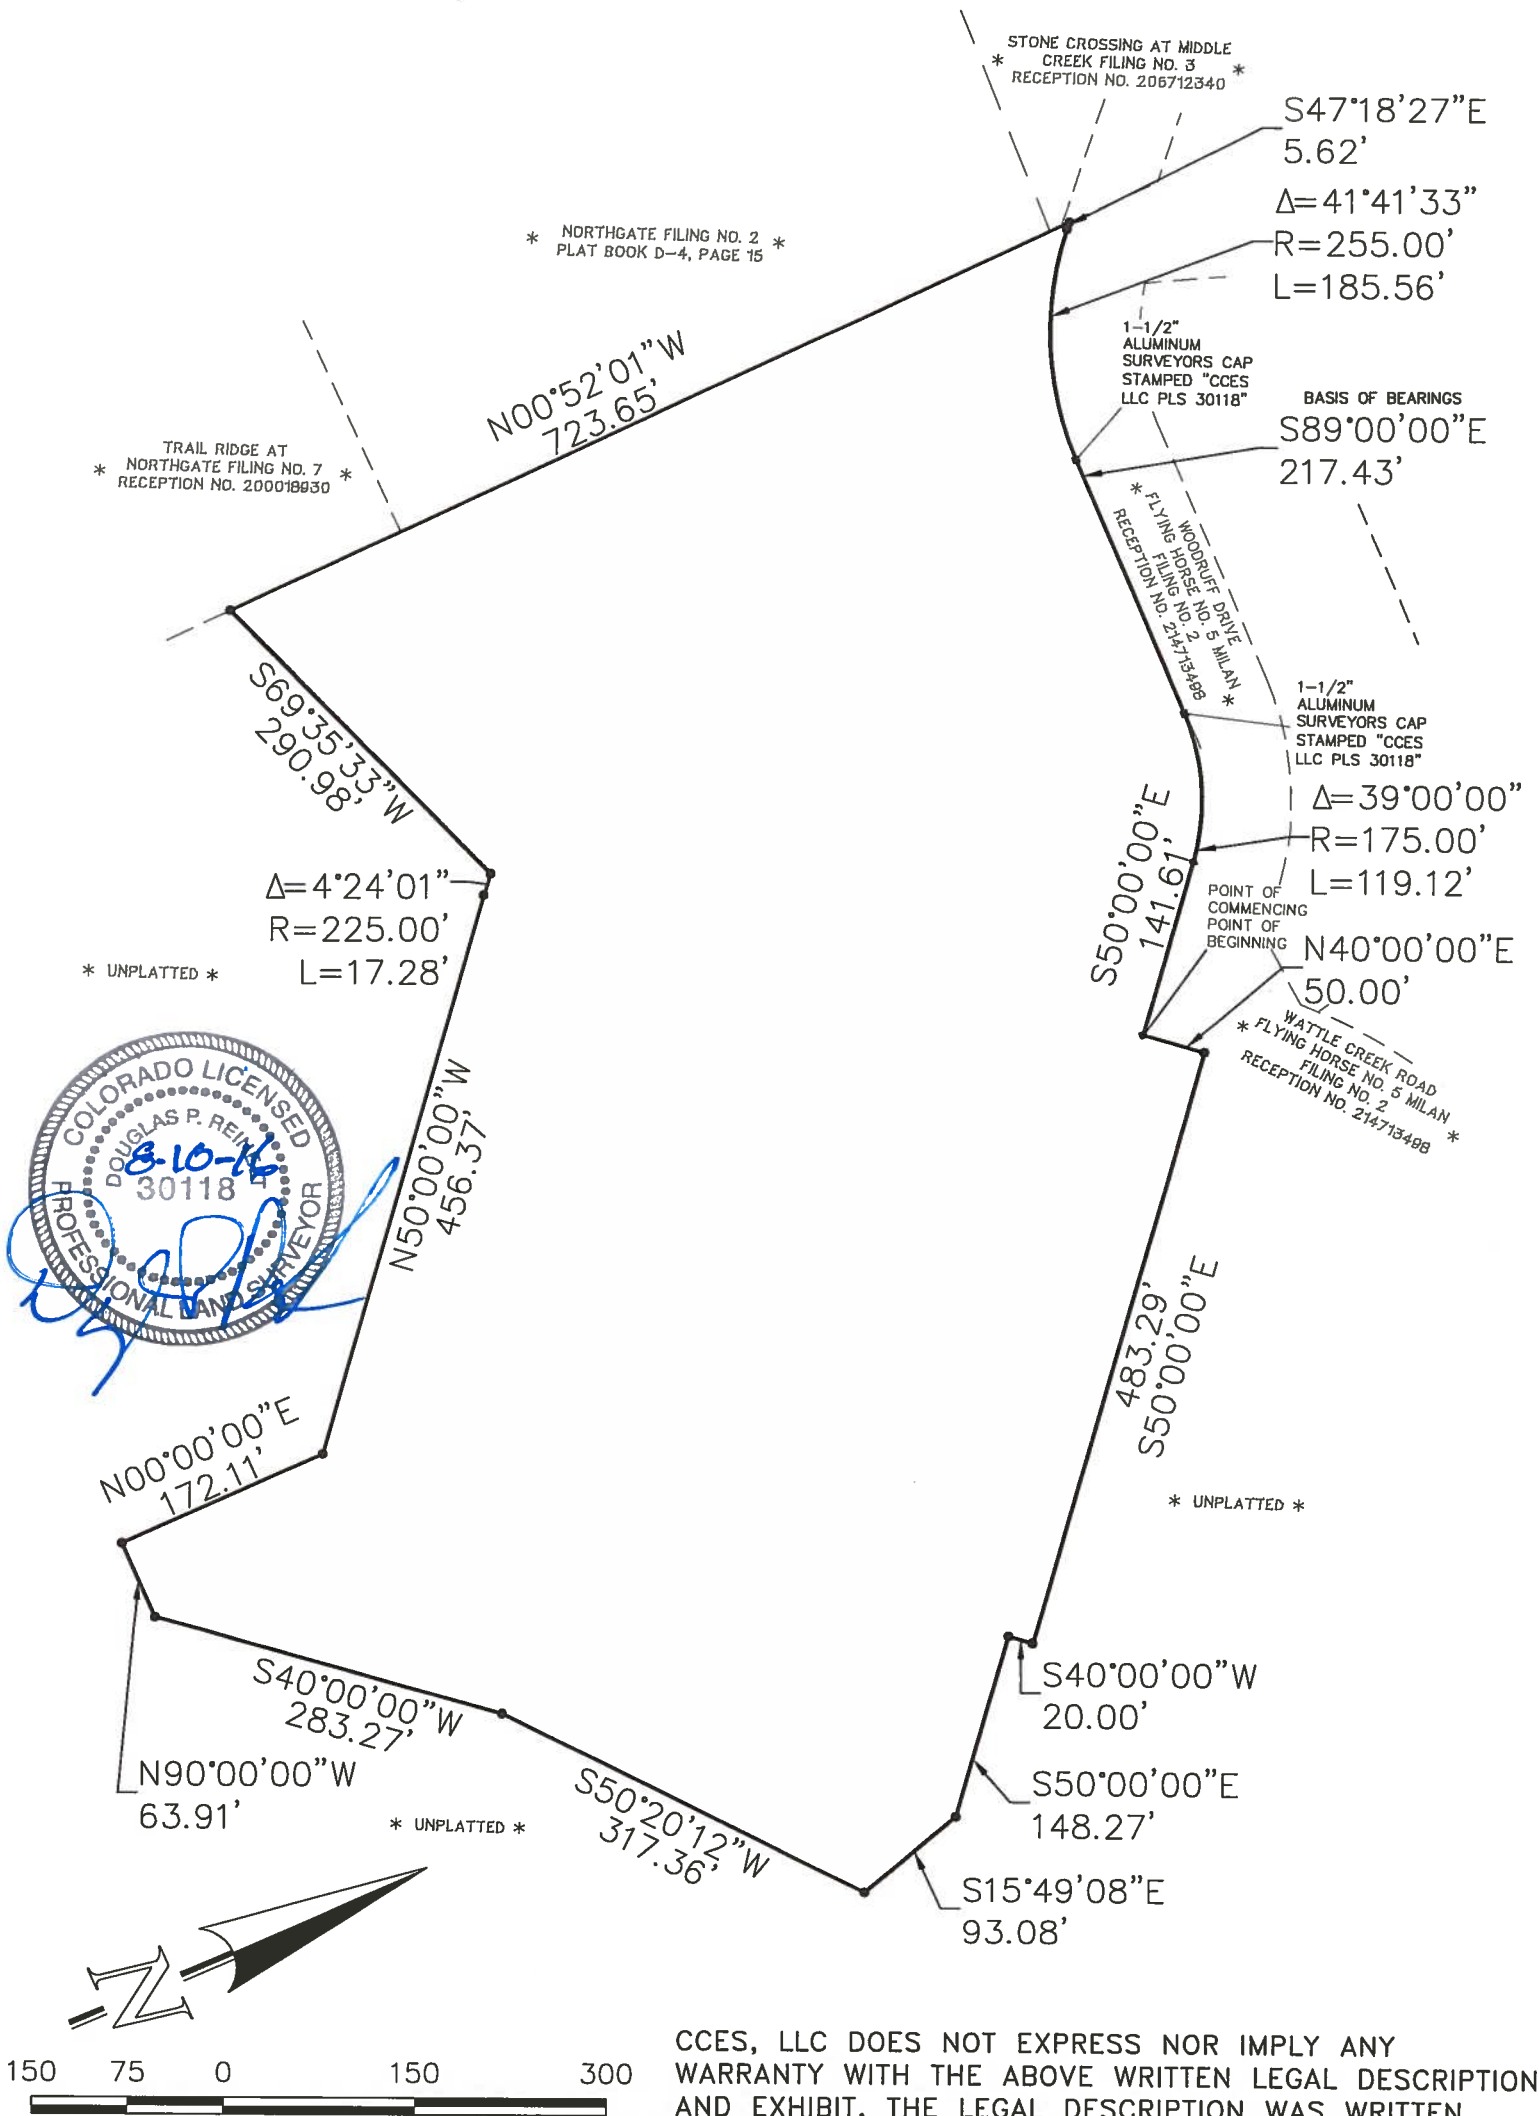

SCALE: 1" = 150'

CCES, LLC DOES NOT EXPRESS NOR IMPLY ANY WARRANTY WITH THE ABOVE WRITTEN LEGAL DESCRIPTION AND EXHIBIT. THE LEGAL DESCRIPTION WAS WRITTEN FOR INFORMATIONAL PURPOSES ONLY AND DOES NOT DEPICT A MONUMENTED LAND SURVEY.

**EXHIBIT B FIGURE 3**