


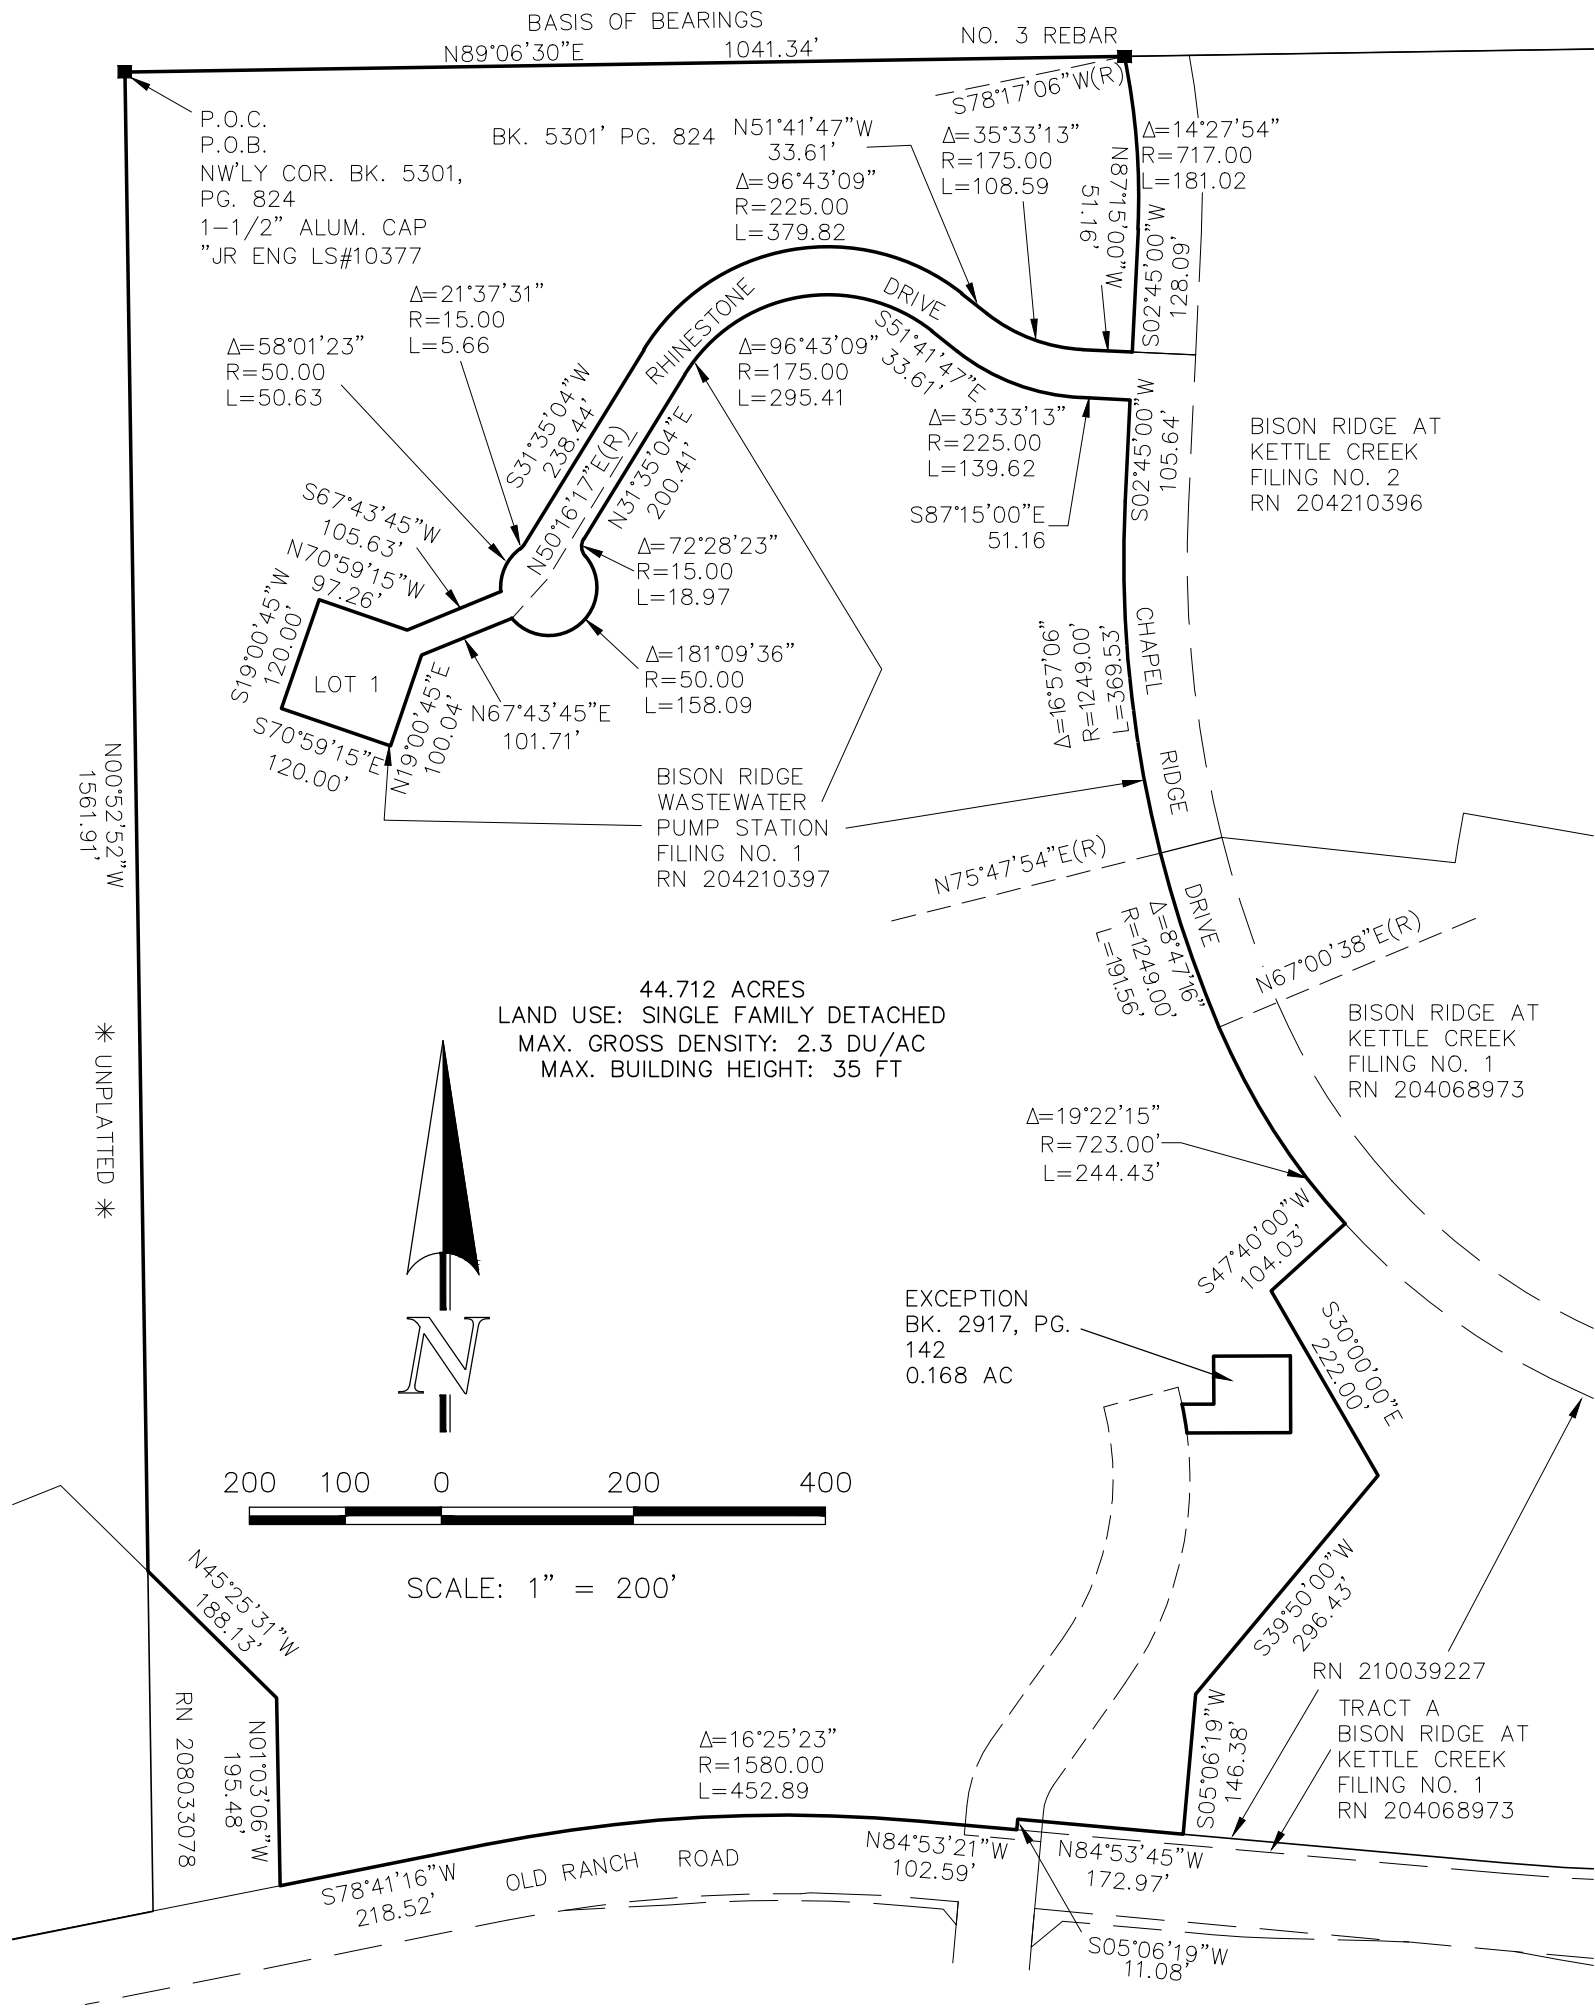

BISON RIDGE
 AT KETTLE CREEK
 WEST REZONE
 JOB NO. 2275.20-01
 SHEET 1 OF 1
 JANUARY 31, 2017

619 N. Cascade Avenue, Suite 200 (719)785-0790
 Colorado Springs, Colorado 80903 (719)785-0799 (Fax)



CCES, LLC DOES NOT EXPRESS NOR IMPLY ANY WARRANTY WITH THE ABOVE WRITTEN LEGAL DESCRIPTION AND EXHIBIT. THE LEGAL DESCRIPTION WAS WRITTEN FOR INFORMATIONAL PURPOSES ONLY AND DOES NOT DEPICT A MONUMENTED LAND SURVEY.

CPC PUZ 17-00013

N:\227520\DRAWINGS\SURVEY\EXHIBITS\227520-01RZ.dwg, 6/9/2017 4:45:13 PM, 1:1

FIGURE 1 - Bison Ridge

EXHIBIT B