
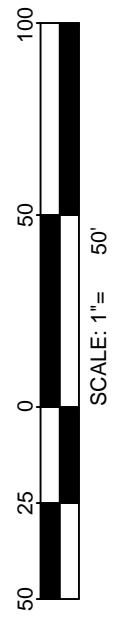


CORDERA 4 & 5

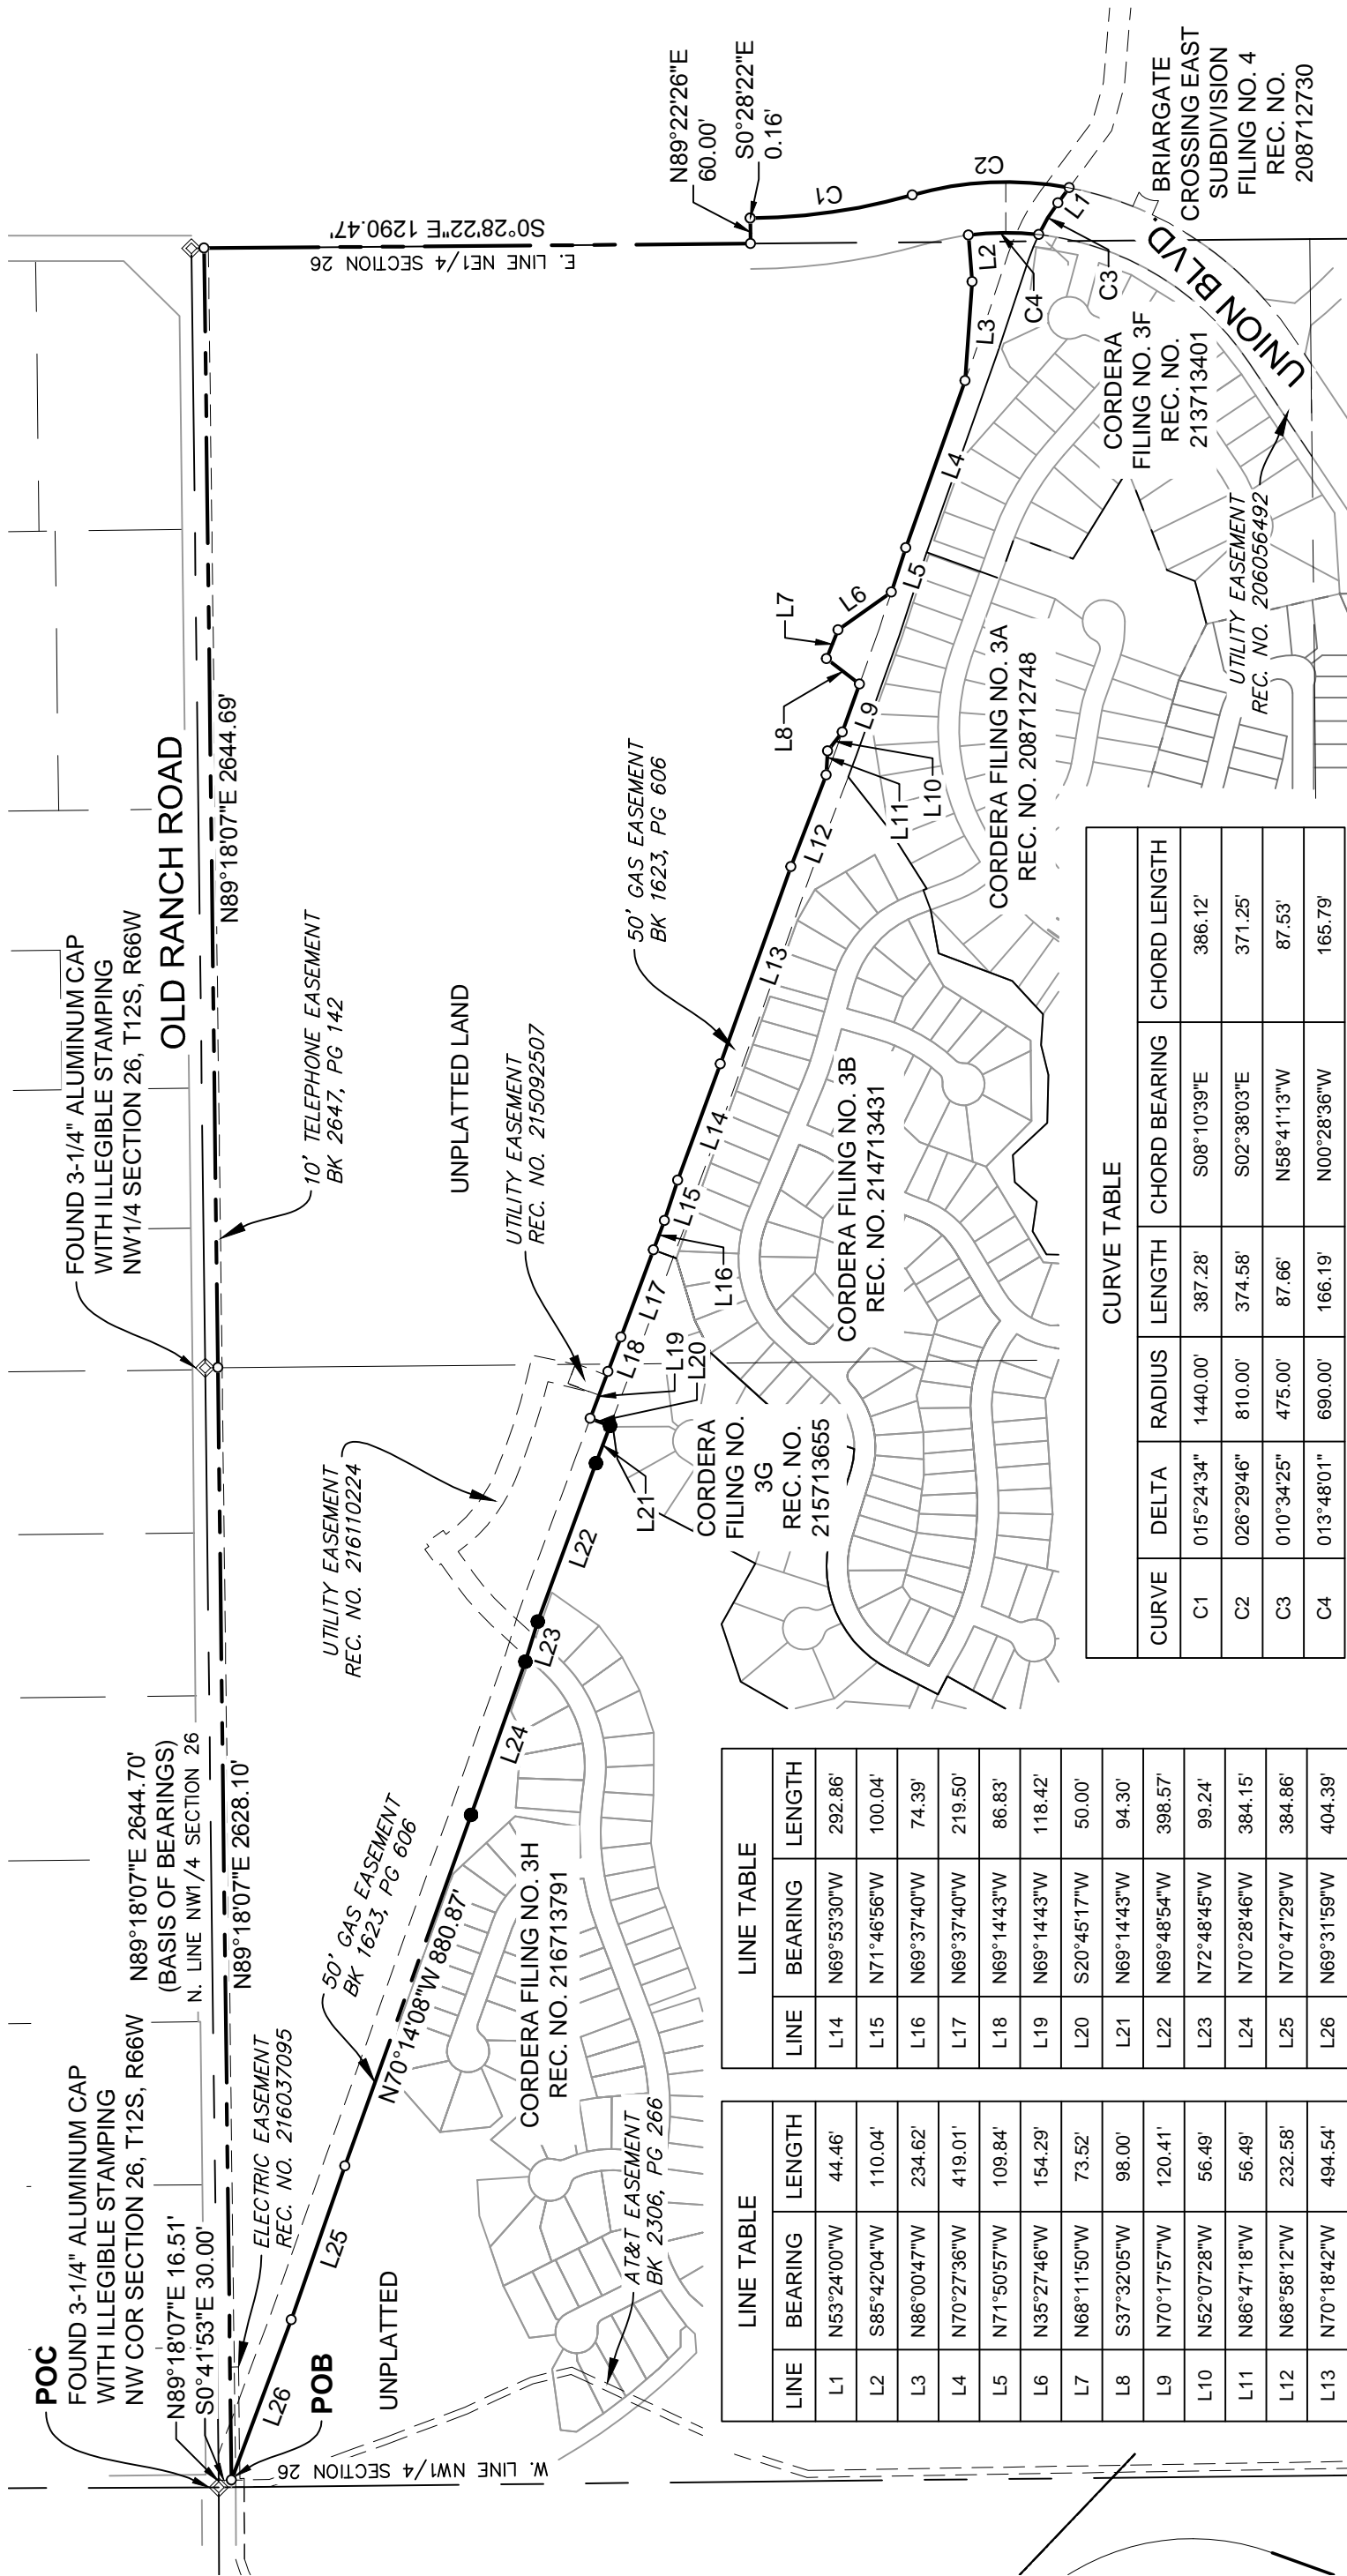

LINE TABLE		
LINE	BEARING	LENGTH
L14	N69°53'30"W	292.86'
L15	N71°46'56"W	100.04'
L16	N69°37'40"W	74.39'
L17	N69°37'40"W	219.50'
L18	N69°14'43"W	86.83'
L19	N69°14'43"W	118.42'
L20	S20°45'17"W	50.00'
L21	N69°14'43"W	94.30'
L22	N69°48'54"W	398.57'
L23	N72°48'45"W	99.24'
L24	N70°28'46"W	384.15'
L25	N70°47'29"W	384.86'
L26	N69°31'59"W	404.39'

LINE TABLE		
LINE	BEARING	LENGTH
L1	N53°24'00"W	44.46'
L2	S85°42'04"W	110.04'
L3	N86°00'47"W	234.62'
L4	N70°27'36"W	419.01'
L5	N71°50'57"W	109.84'
L6	N35°27'46"W	154.29'
L7	N68°11'50"W	73.52'
L8	S37°32'05"W	98.00'
L9	N70°17'57"W	120.41'
L10	N52°07'28"W	56.49'
L11	N86°47'18"W	56.49'
L12	N68°58'12"W	232.58'
L13	N70°18'42"W	494.54'

CURVE TABLE					
CURVE	DELTA	RADIUS	LENGTH	CHORD BEARING	CHORD LENGTH
C1	015°24'34"	1440.00'	387.28'	S08°10'39"E	386.12'
C2	026°29'46"	810.00'	374.58'	S02°38'03"E	371.25'
C3	010°34'25"	475.00'	87.66'	N58°41'13"W	87.53'
C4	013°48'01"	690.00'	166.19'	N00°28'36"W	165.79'

PREPARED BY:



CORDERA 4 & 5
 DATE PREPARED: 09/08/16
 FILE NO. CPC PUZ 16-00102
 JOB NUMBER: 16.104.001

FIGURE 7