


DATE: 24-SEPT-2024	EXHIBIT B SKETCH TEMPORARY EASEMENT TE-39 REV PARCEL 5317116261 SECTIONS 8 & 17 T 13 S, R 65 W, 6TH P.M. CITY OF COLORADO SPRINGS, EL PASO COUNTY, COLORADO	
APPROVED BY: K. WILLIAMS		
18300ROW_TE-39-REV_Exhibit.dgn		

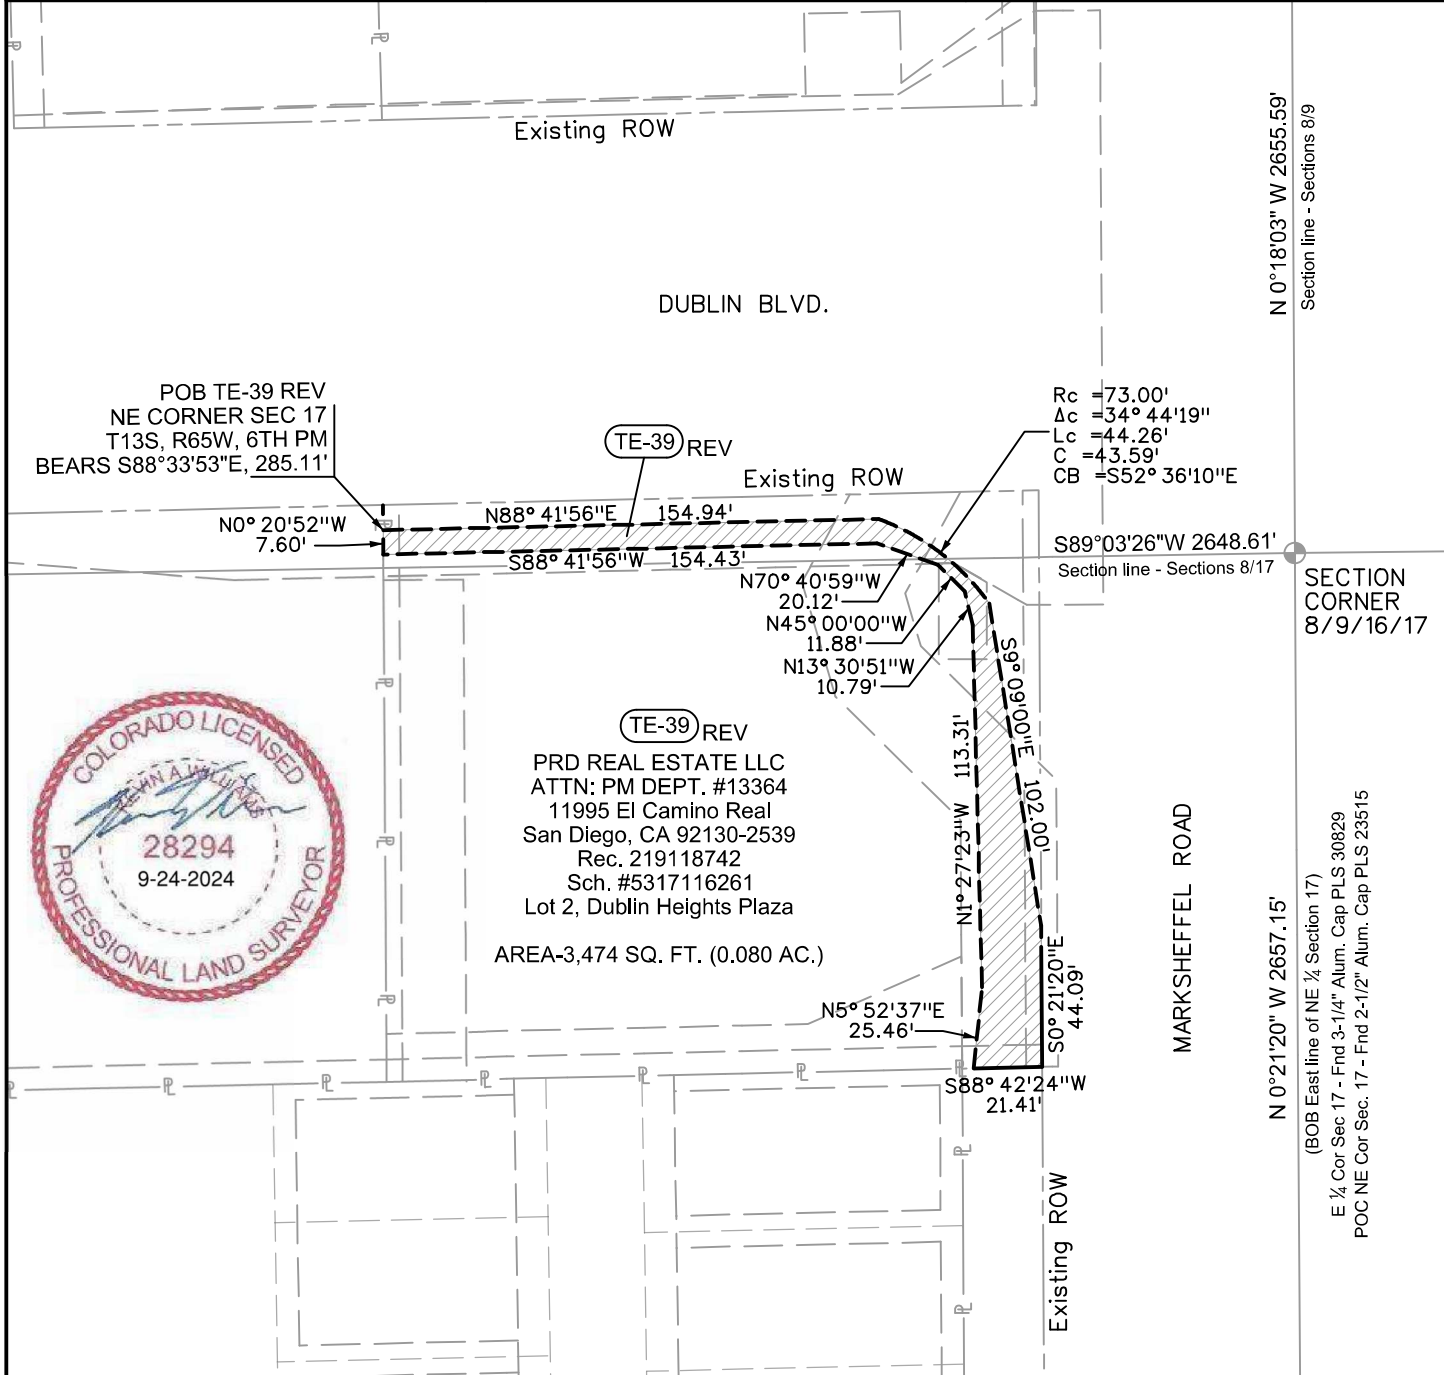

NOTES:

1. This sketch does not constitute a land survey plat by Wilson & Co.
2. This sketch is a graphic representation of the burdened property.
3. Bearings are based on a GPS Static Survey performed July 20, 2006 by CH2M Hill Inc. The line between stations DOT1 and E_24 bears N 48°53'48" E a distance of 40,950.79 ft.

