



# WOODMEN E. COMMERCIAL CENTER FILING NO. 1 ADDITION

## CITY OF COLORADO SPRINGS, COLORADO

### CONCEPT PLAN



N.E.S. Inc.  
619 N. Cascade Avenue, Suite 200  
Colorado Springs, CO 80903  
Tel: 719.471.0073  
Fax: 719.471.0067  
www.nesarchitect.com  
© 2013. All rights reserved.

Woodmen E.  
Commercial


DATE: 09/14/12  
DRAWN BY: J. SHARP  
PREPARED BY: J. SHARP

CONCEPT PLAN

2

2 OF 2

CPC CP 21-00142

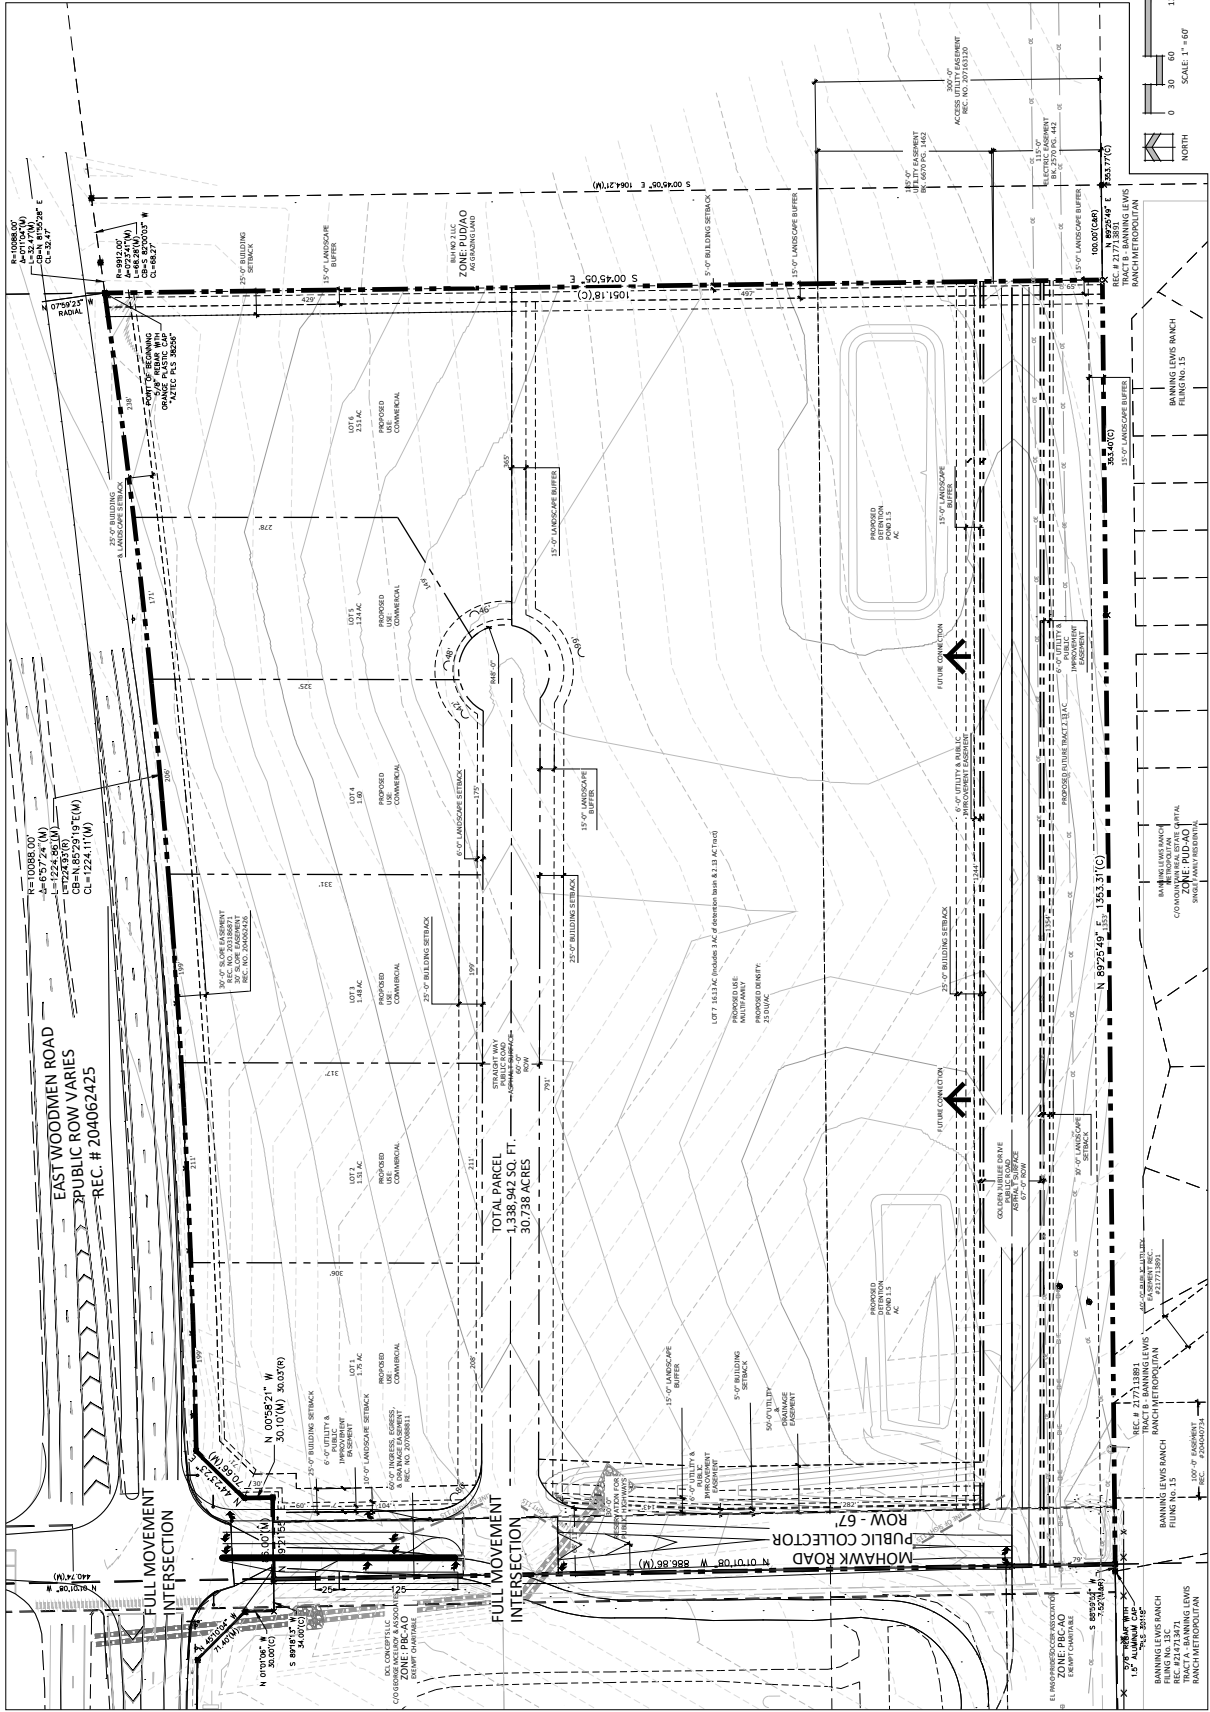

TOTAL PARCEL  
1,338,942 SQ. FT.  
30.739 ACRES

CONCEPT PLAN