

DESIGNED	JRA	12.21.16
CHECKED	JH	12.21.16
PROJECT NUMBER:	3603.00	
SCALE:	AS NOTED	

REV #	DATE	REVISIONS
1	4/11/17	CITY COMMENTS REV 2
2	6/13/17	CITY COMMENTS REV 3
3	8/01/17	CITY COMMENTS REV 4
4	8/29/17	DEVELOPMENT PLAN APPROVAL
5	11/14/17	
6		

THOMAS THOMAS
Planning
Landscape Architecture
702 North Tejon
Colorado Springs, Colorado 80903
(719) 578-8777



11/14/2017 8:08:39 AM
GSSBXONT


COLORADO SPRINGS
COMMUNITY DEVELOPMENT
APPROVAL

0 50' 100' 200'
SCALE: 1" = 100'

NORTH

PART OF CORDERA AT BARRIAGATE
MASTER PLAN
CITY ZONED (A)
VACANT/UNPLATTED

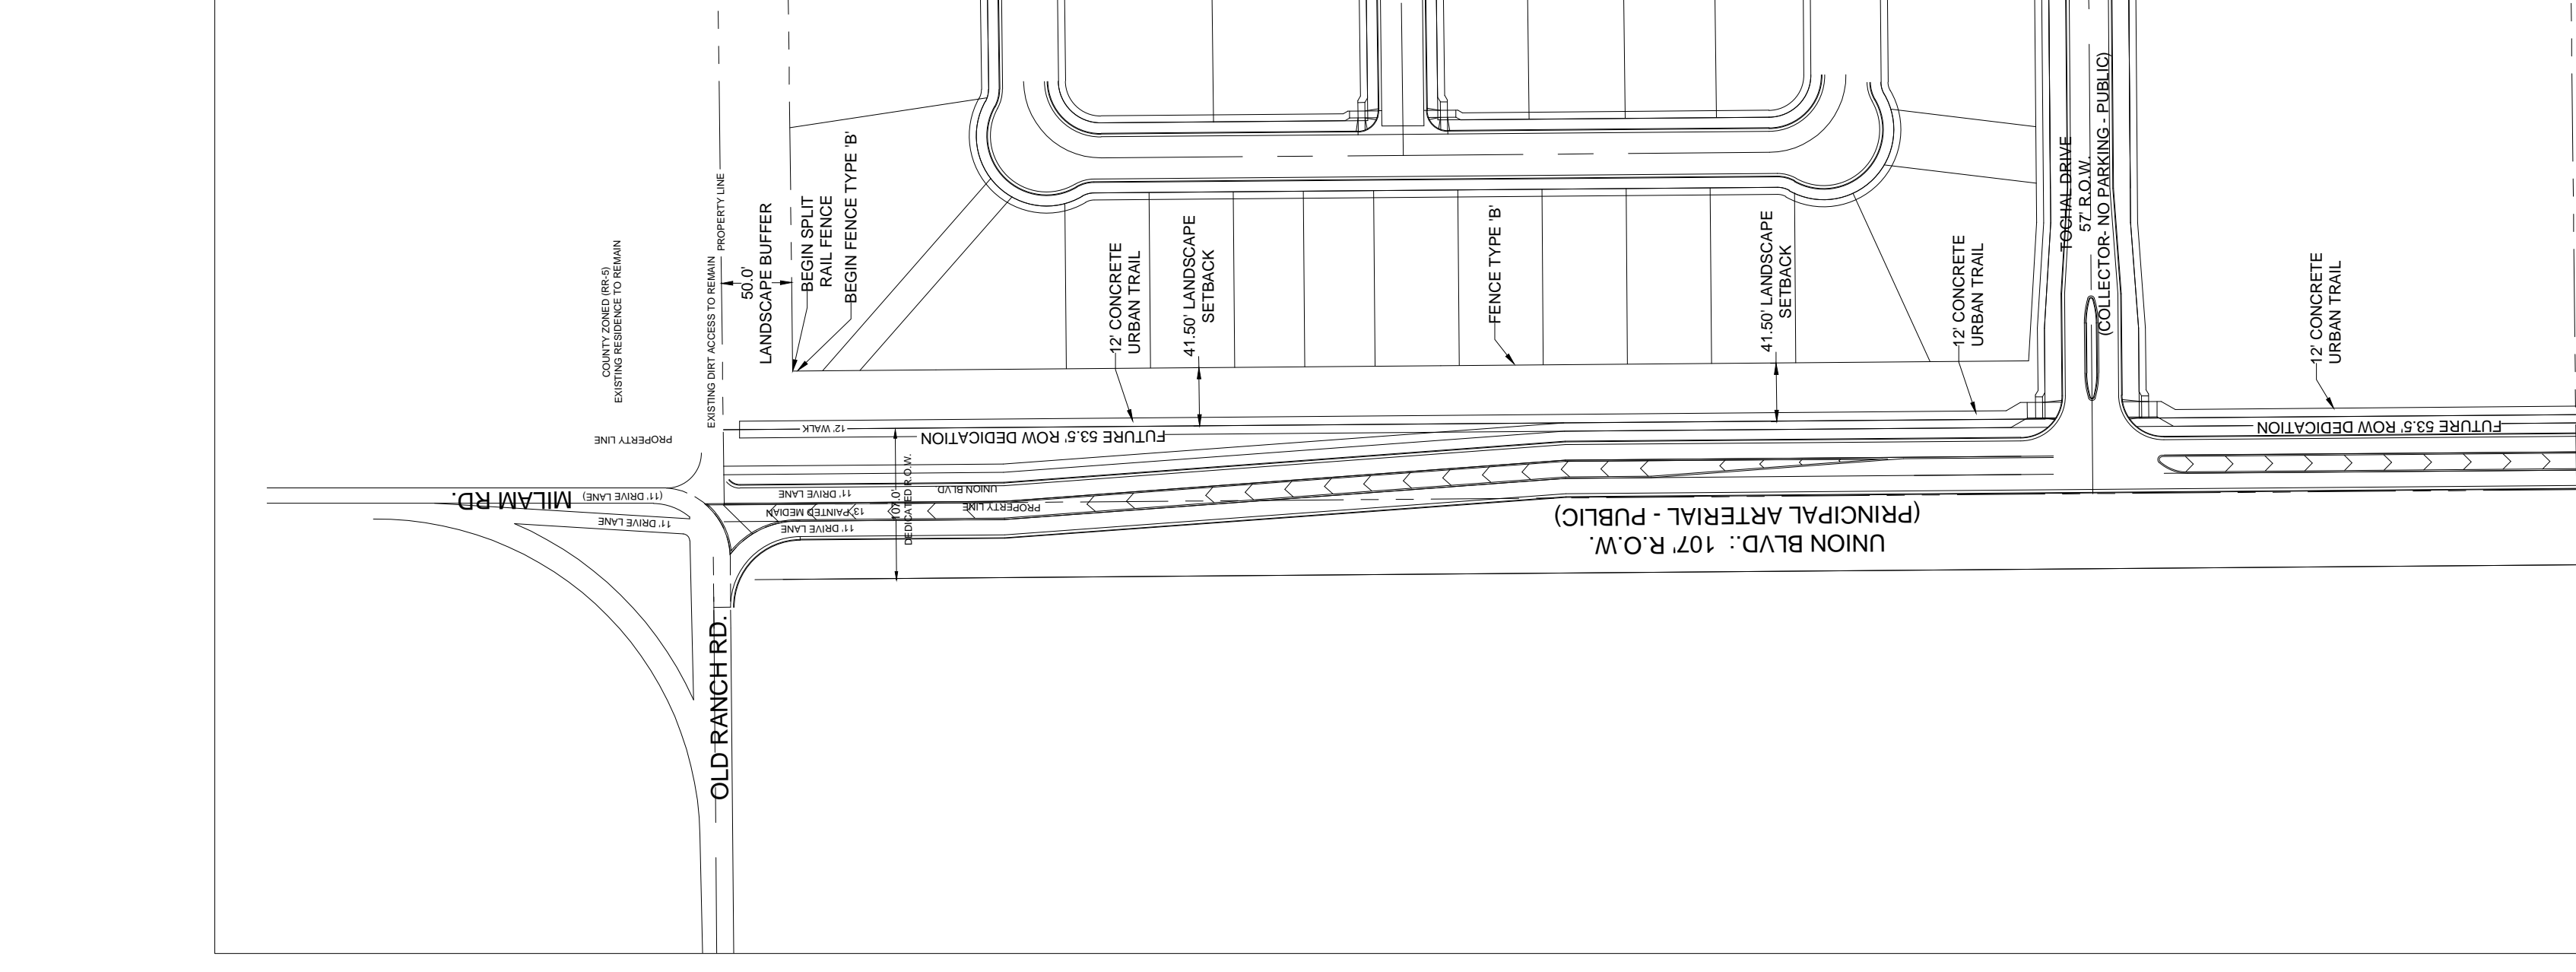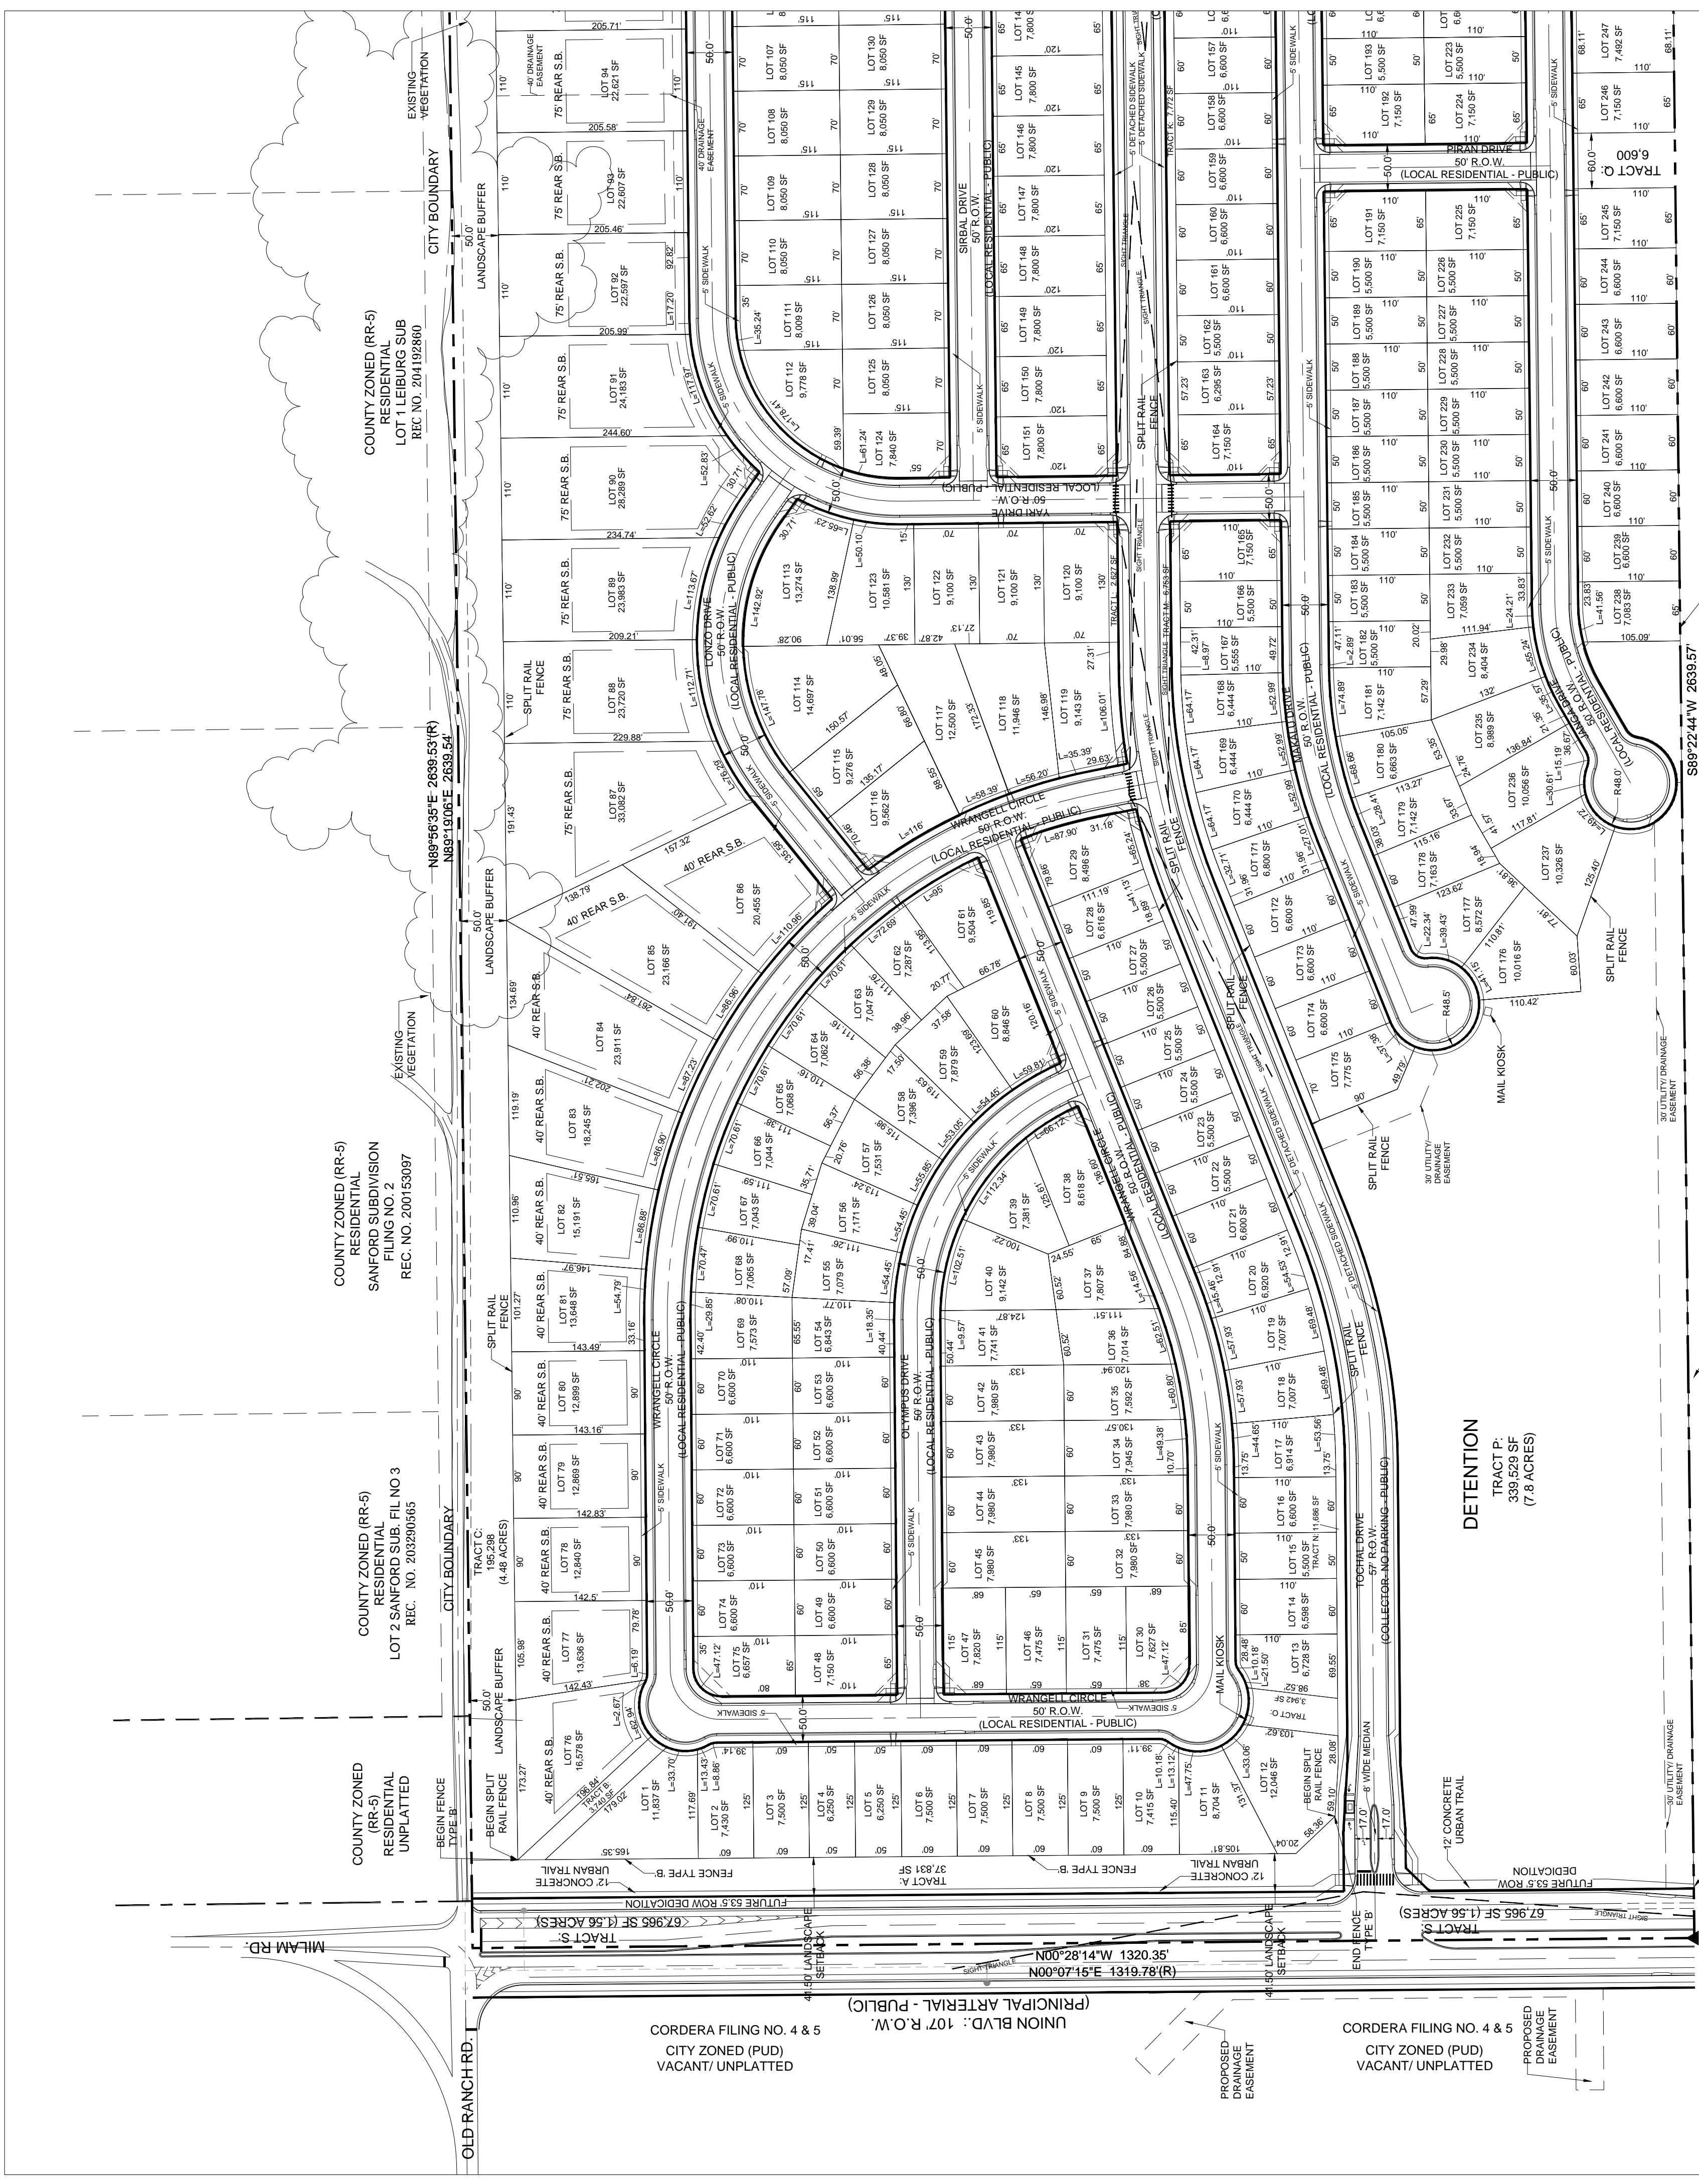

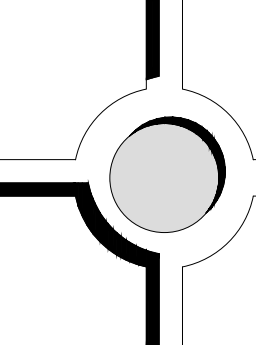

BRADLEY RANCH
Colorado Springs, CO

PLANNED UNIT DEVELOPMENT (PUD) PLAN

11/14/2017
8:06:40 AM
dexton

DESIGNED	JRA	12.21.16
CHECKED	JH	12.21.16
PROJECT NUMBER:	3603.00	
SCALE:	AS NOTED	

REV #	DATE	REVISIONS
1	4/11/17	CITY COMMENTS REV1
2	6/3/17	CITY COMMENTS REV2
3	8/01/17	CITY COMMENTS REV3
4	8/29/17	CITY COMMENTS REV4
5	11/14/17	DEVELOPMENT PLAN APPROVAL
6		

THOMAS THOMAS
Planning
Landscape Architecture
202 North Tejon
Colorado Springs, Colorado 80903
(719) 578-8777

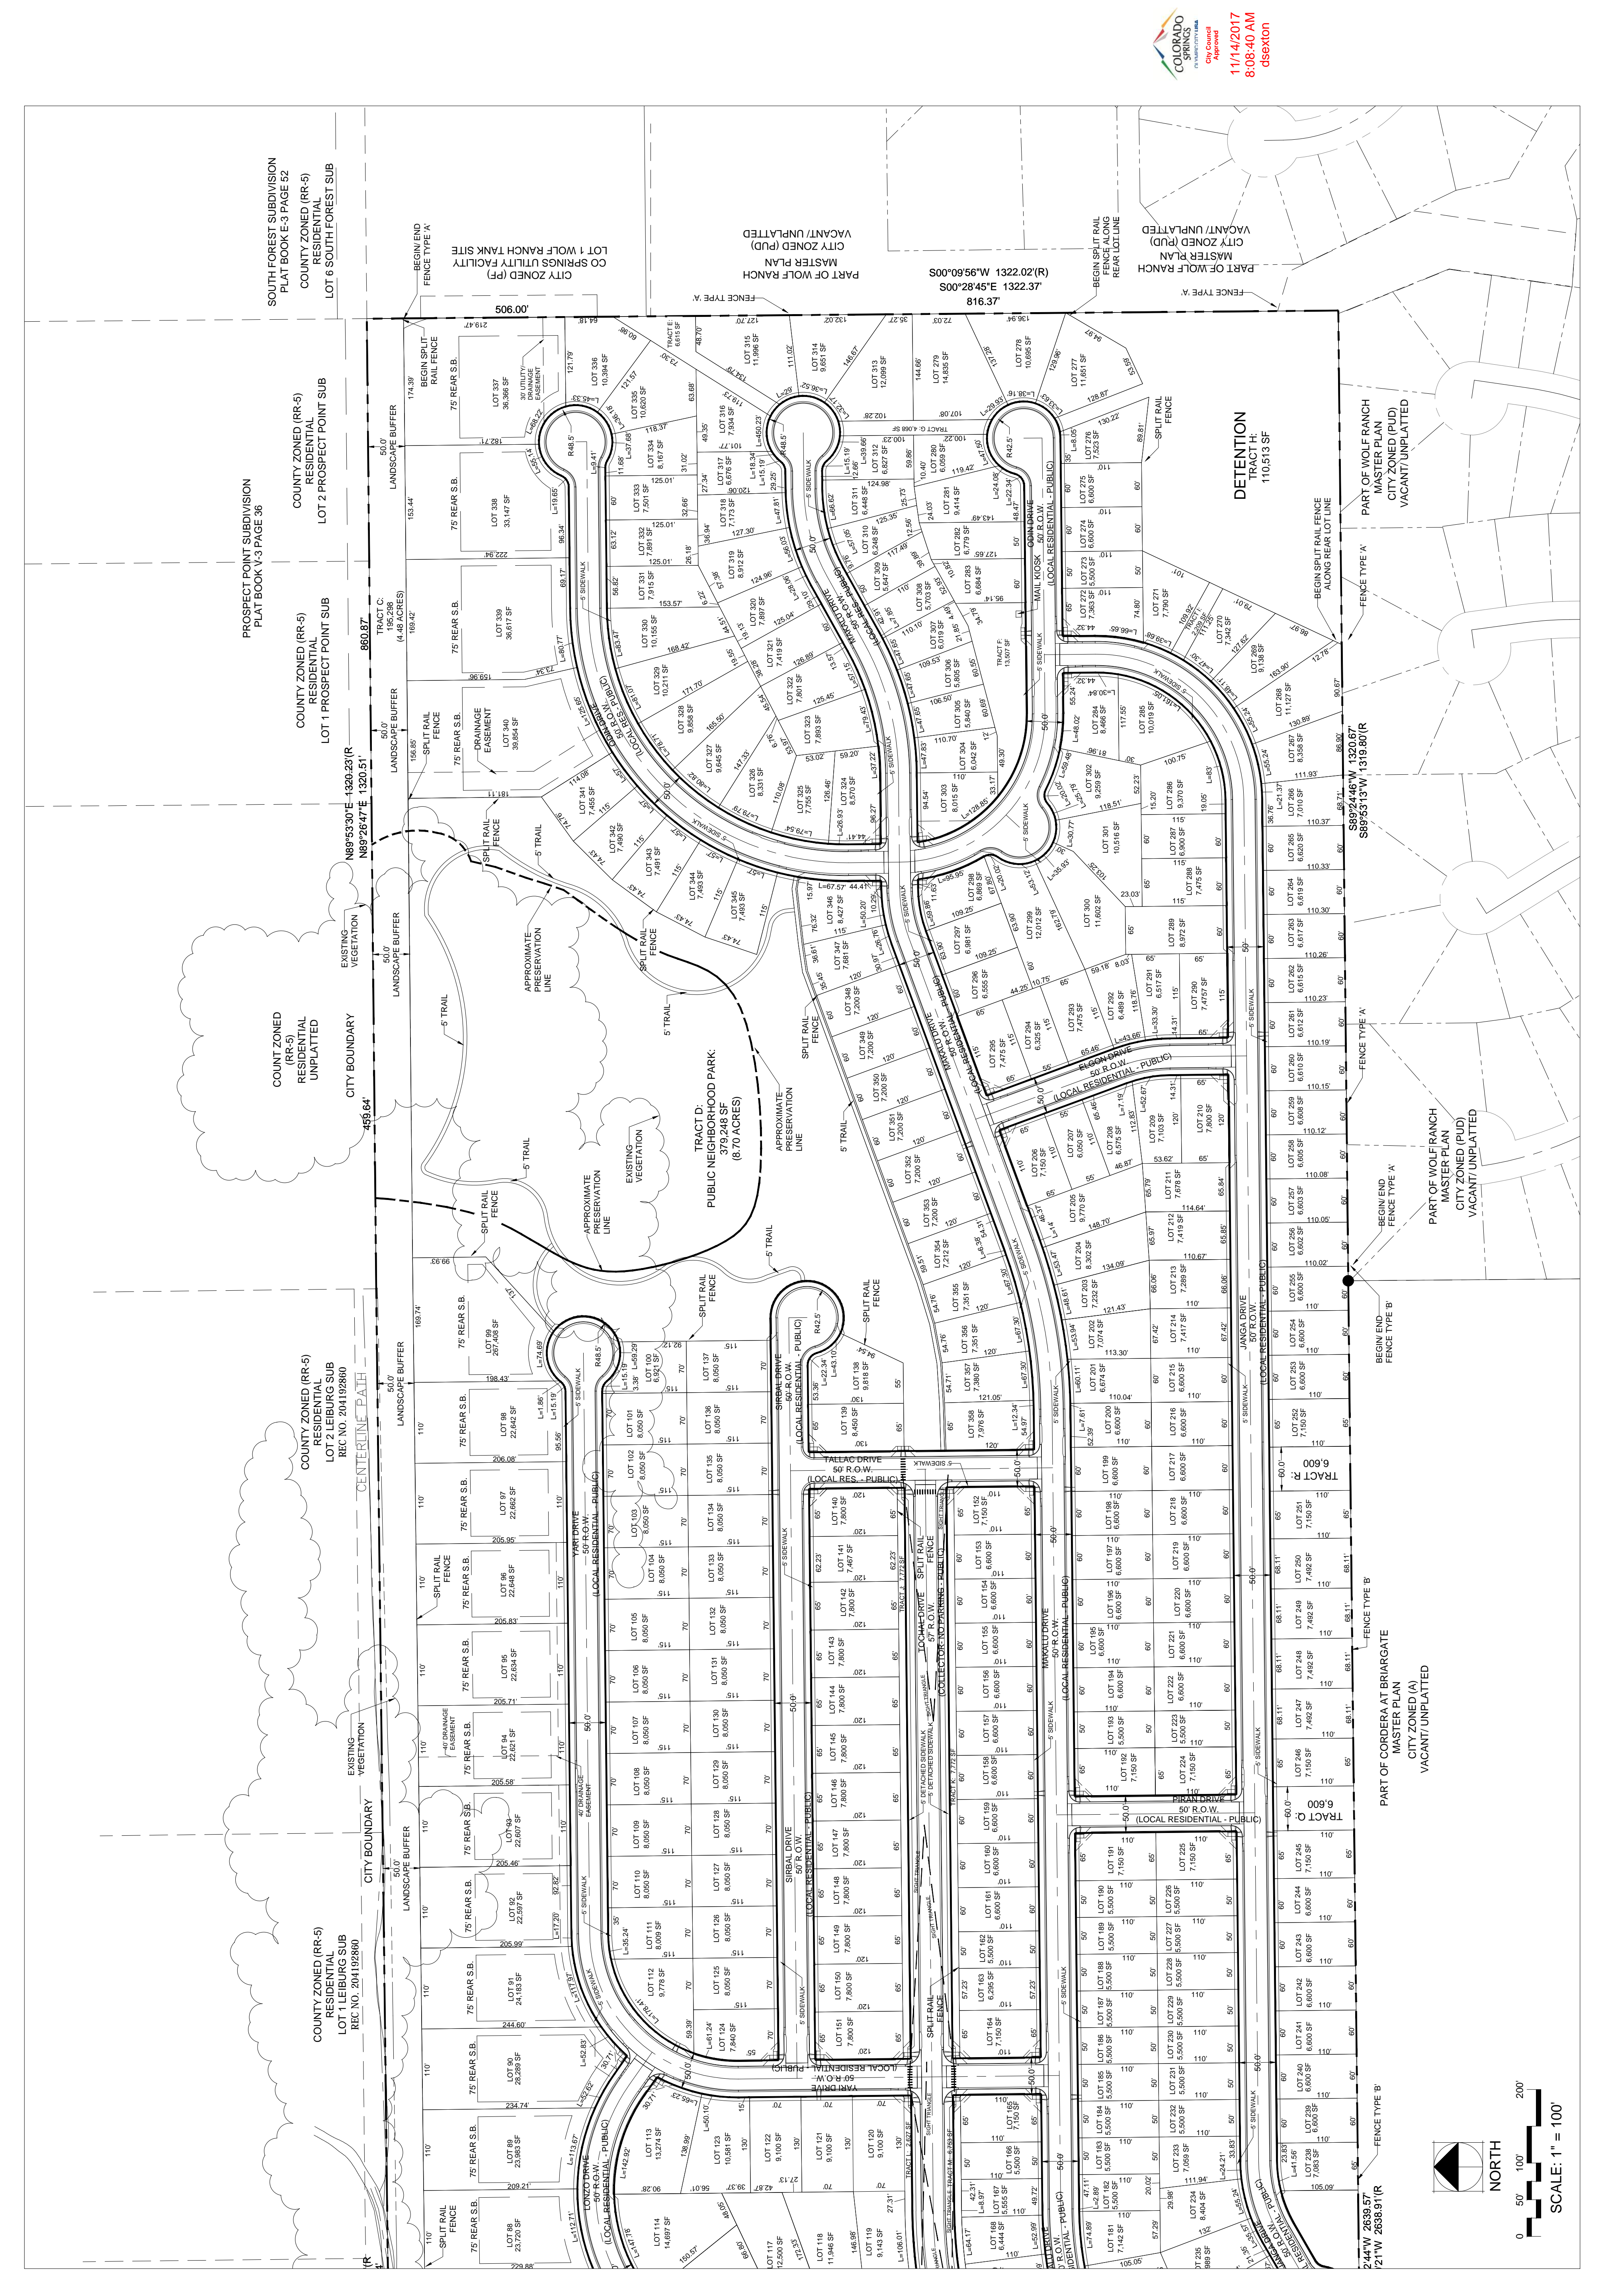


FIGURE 3