


SOILS
THREE GENERAL SOIL TYPES ARE IDENTIFIED BY THE USDA.
3 ASCALON SANDY LOAM, 3 TO 9 % SLOPES
18 CHASEVILLE-MIDWAY COMPLEX
75 RAZOR-MIDWAY COMPLEX

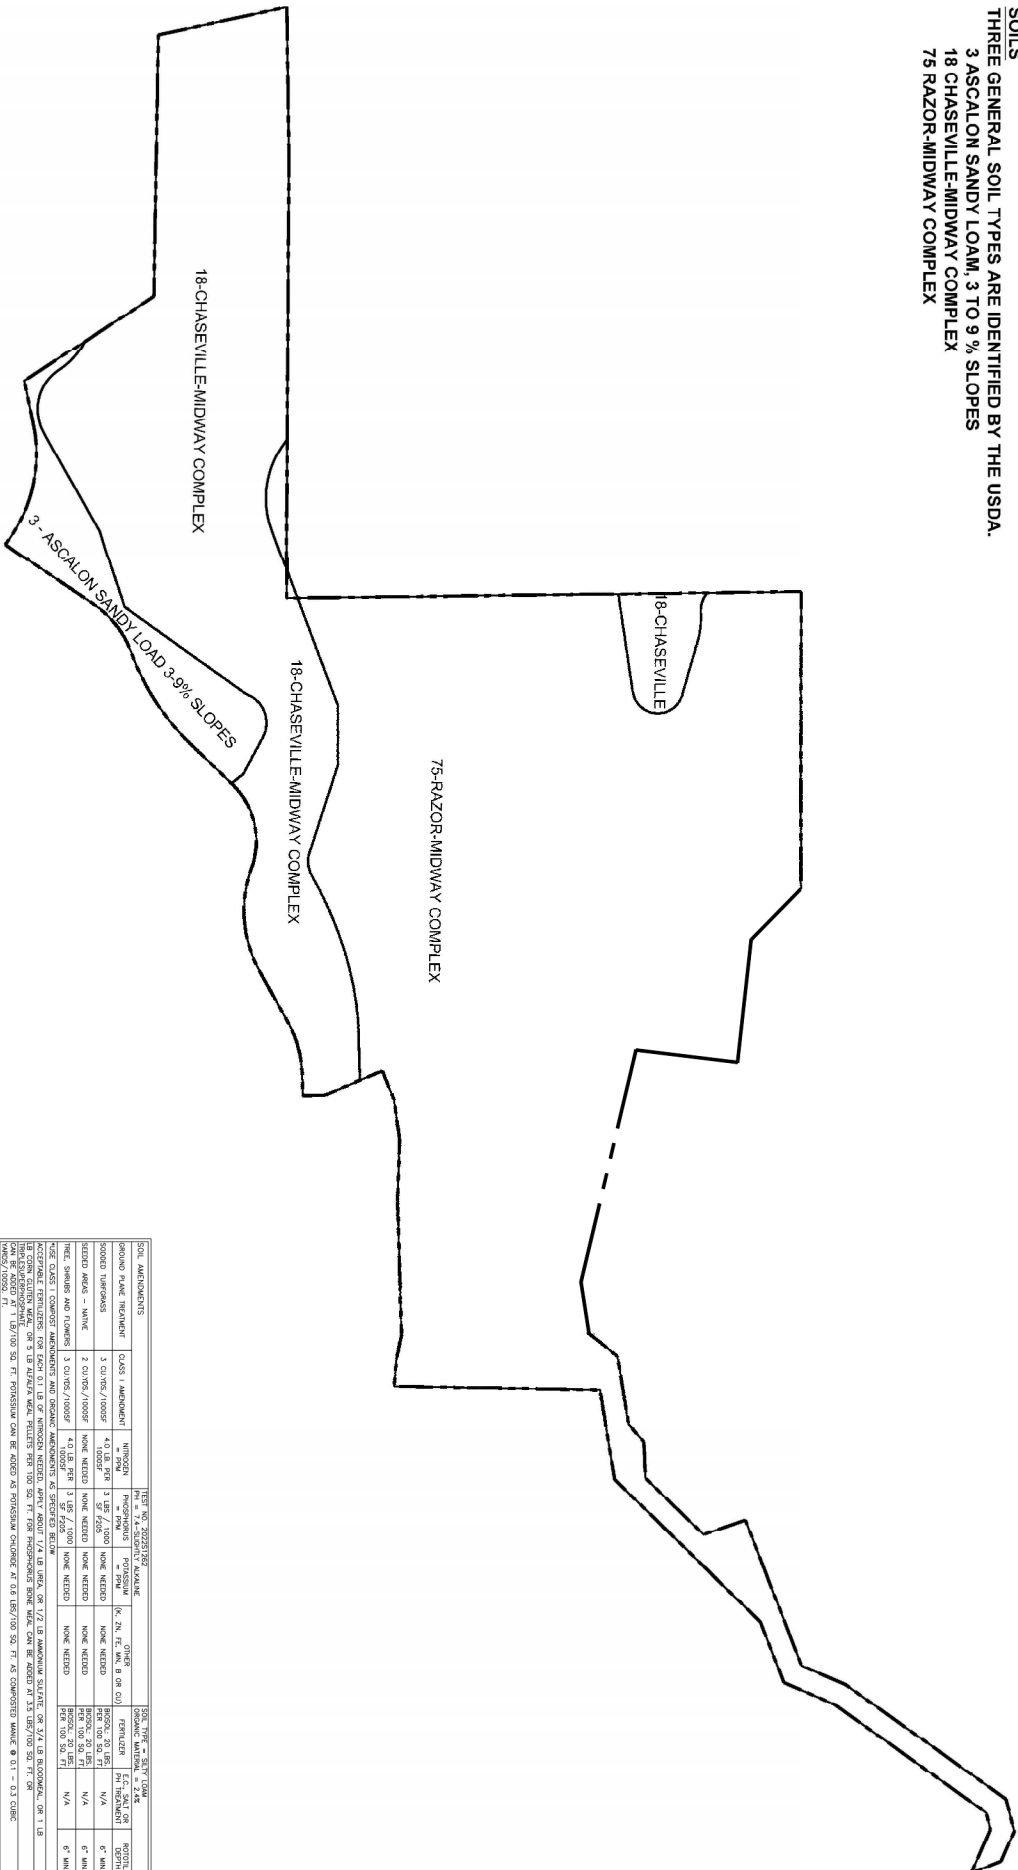





THE PRESERVE AT MESA CREEK
 COLORADO SPRINGS, COLORADO

CONCEPT PLAN
 LSA - SOIL ANALYSIS

DRAWN BY: JWG
APPROVED: JFR
JOB DATE: 6-7-22
JOB NUMBER: 19-0026
DATE OF DESIGN: 6-7-22

NO.	DATE	BY	REVISION DESCRIPTION
1	6-7-22	JWG	ISSUE FOR CITY REVIEW
2	6-7-22	JWG	ISSUE FOR CITY REVIEW COMMENTS




THE PRESERVE AT MESA CREEK
SINGLE FAMILY PARCEL
COLORADO SPRINGS, COLORADO



CONCEPT PLAN
PRESERVATION PLAN

SHEET
CP 10
OF 10

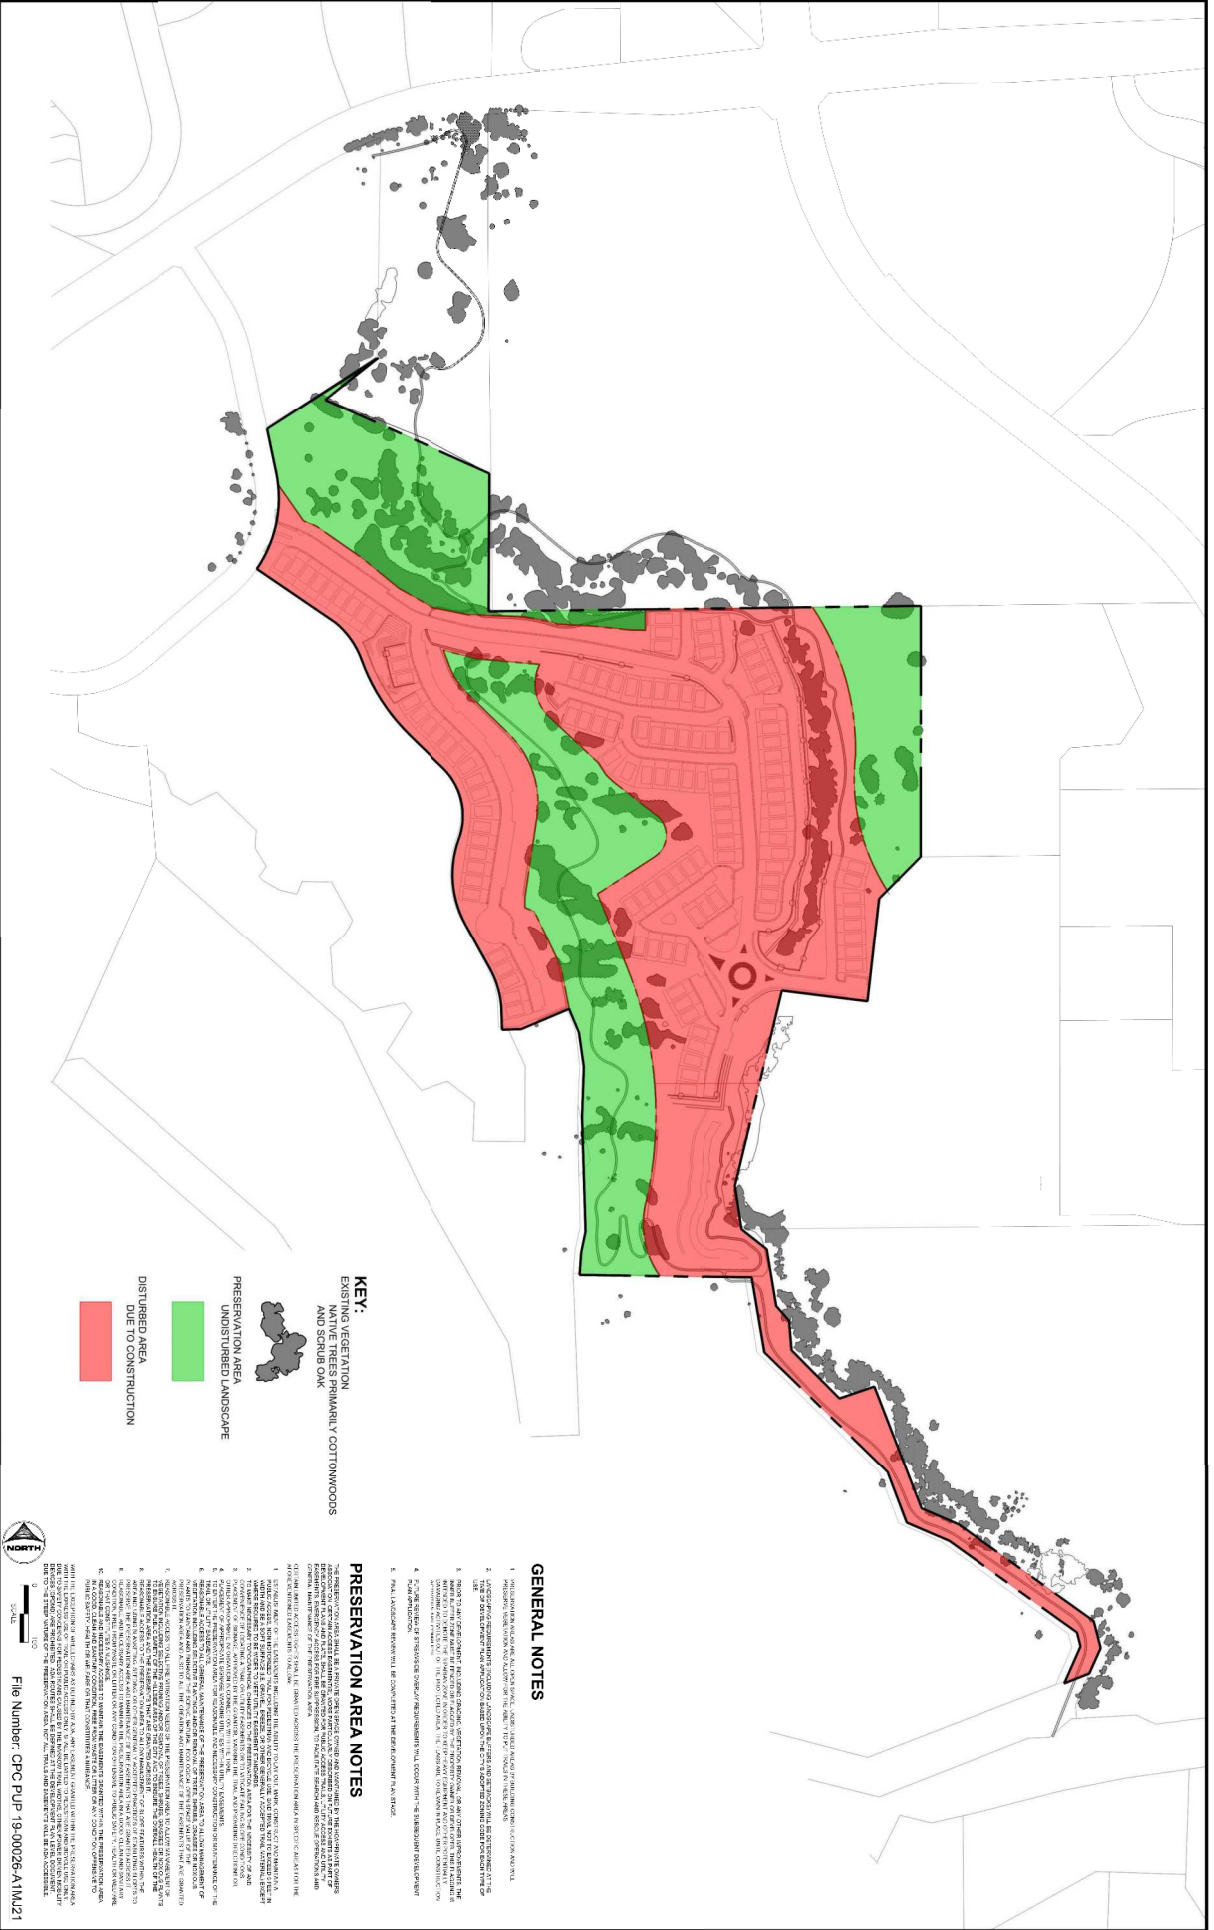

KEY:
 EXISTING VEGETATION
 NATIVE TREES PRIMARILY COTTONWOODS
 AND SCRUB OAK

PRESERVATION AREA
 UNDISTURBED LANDSCAPE

DISTURBED AREA
 DUE TO CONSTRUCTION

GENERAL NOTES


