
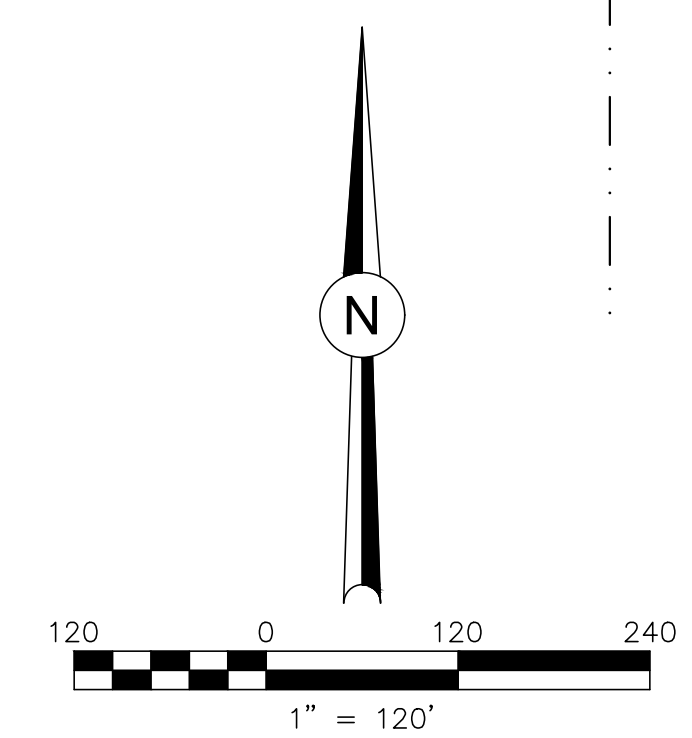


VILLAGES AT WATERVIEW NORTH

EXHIBIT B - ZONE CHANGE

RESIDENTIAL ZONE - R-FLEX-MED-AO

LOCATED IN A PORTION OF SECTIONS 8 & 9,
T15S, R65W OF THE 6TH P.M.,
EL PASO COUNTY, COLORADO

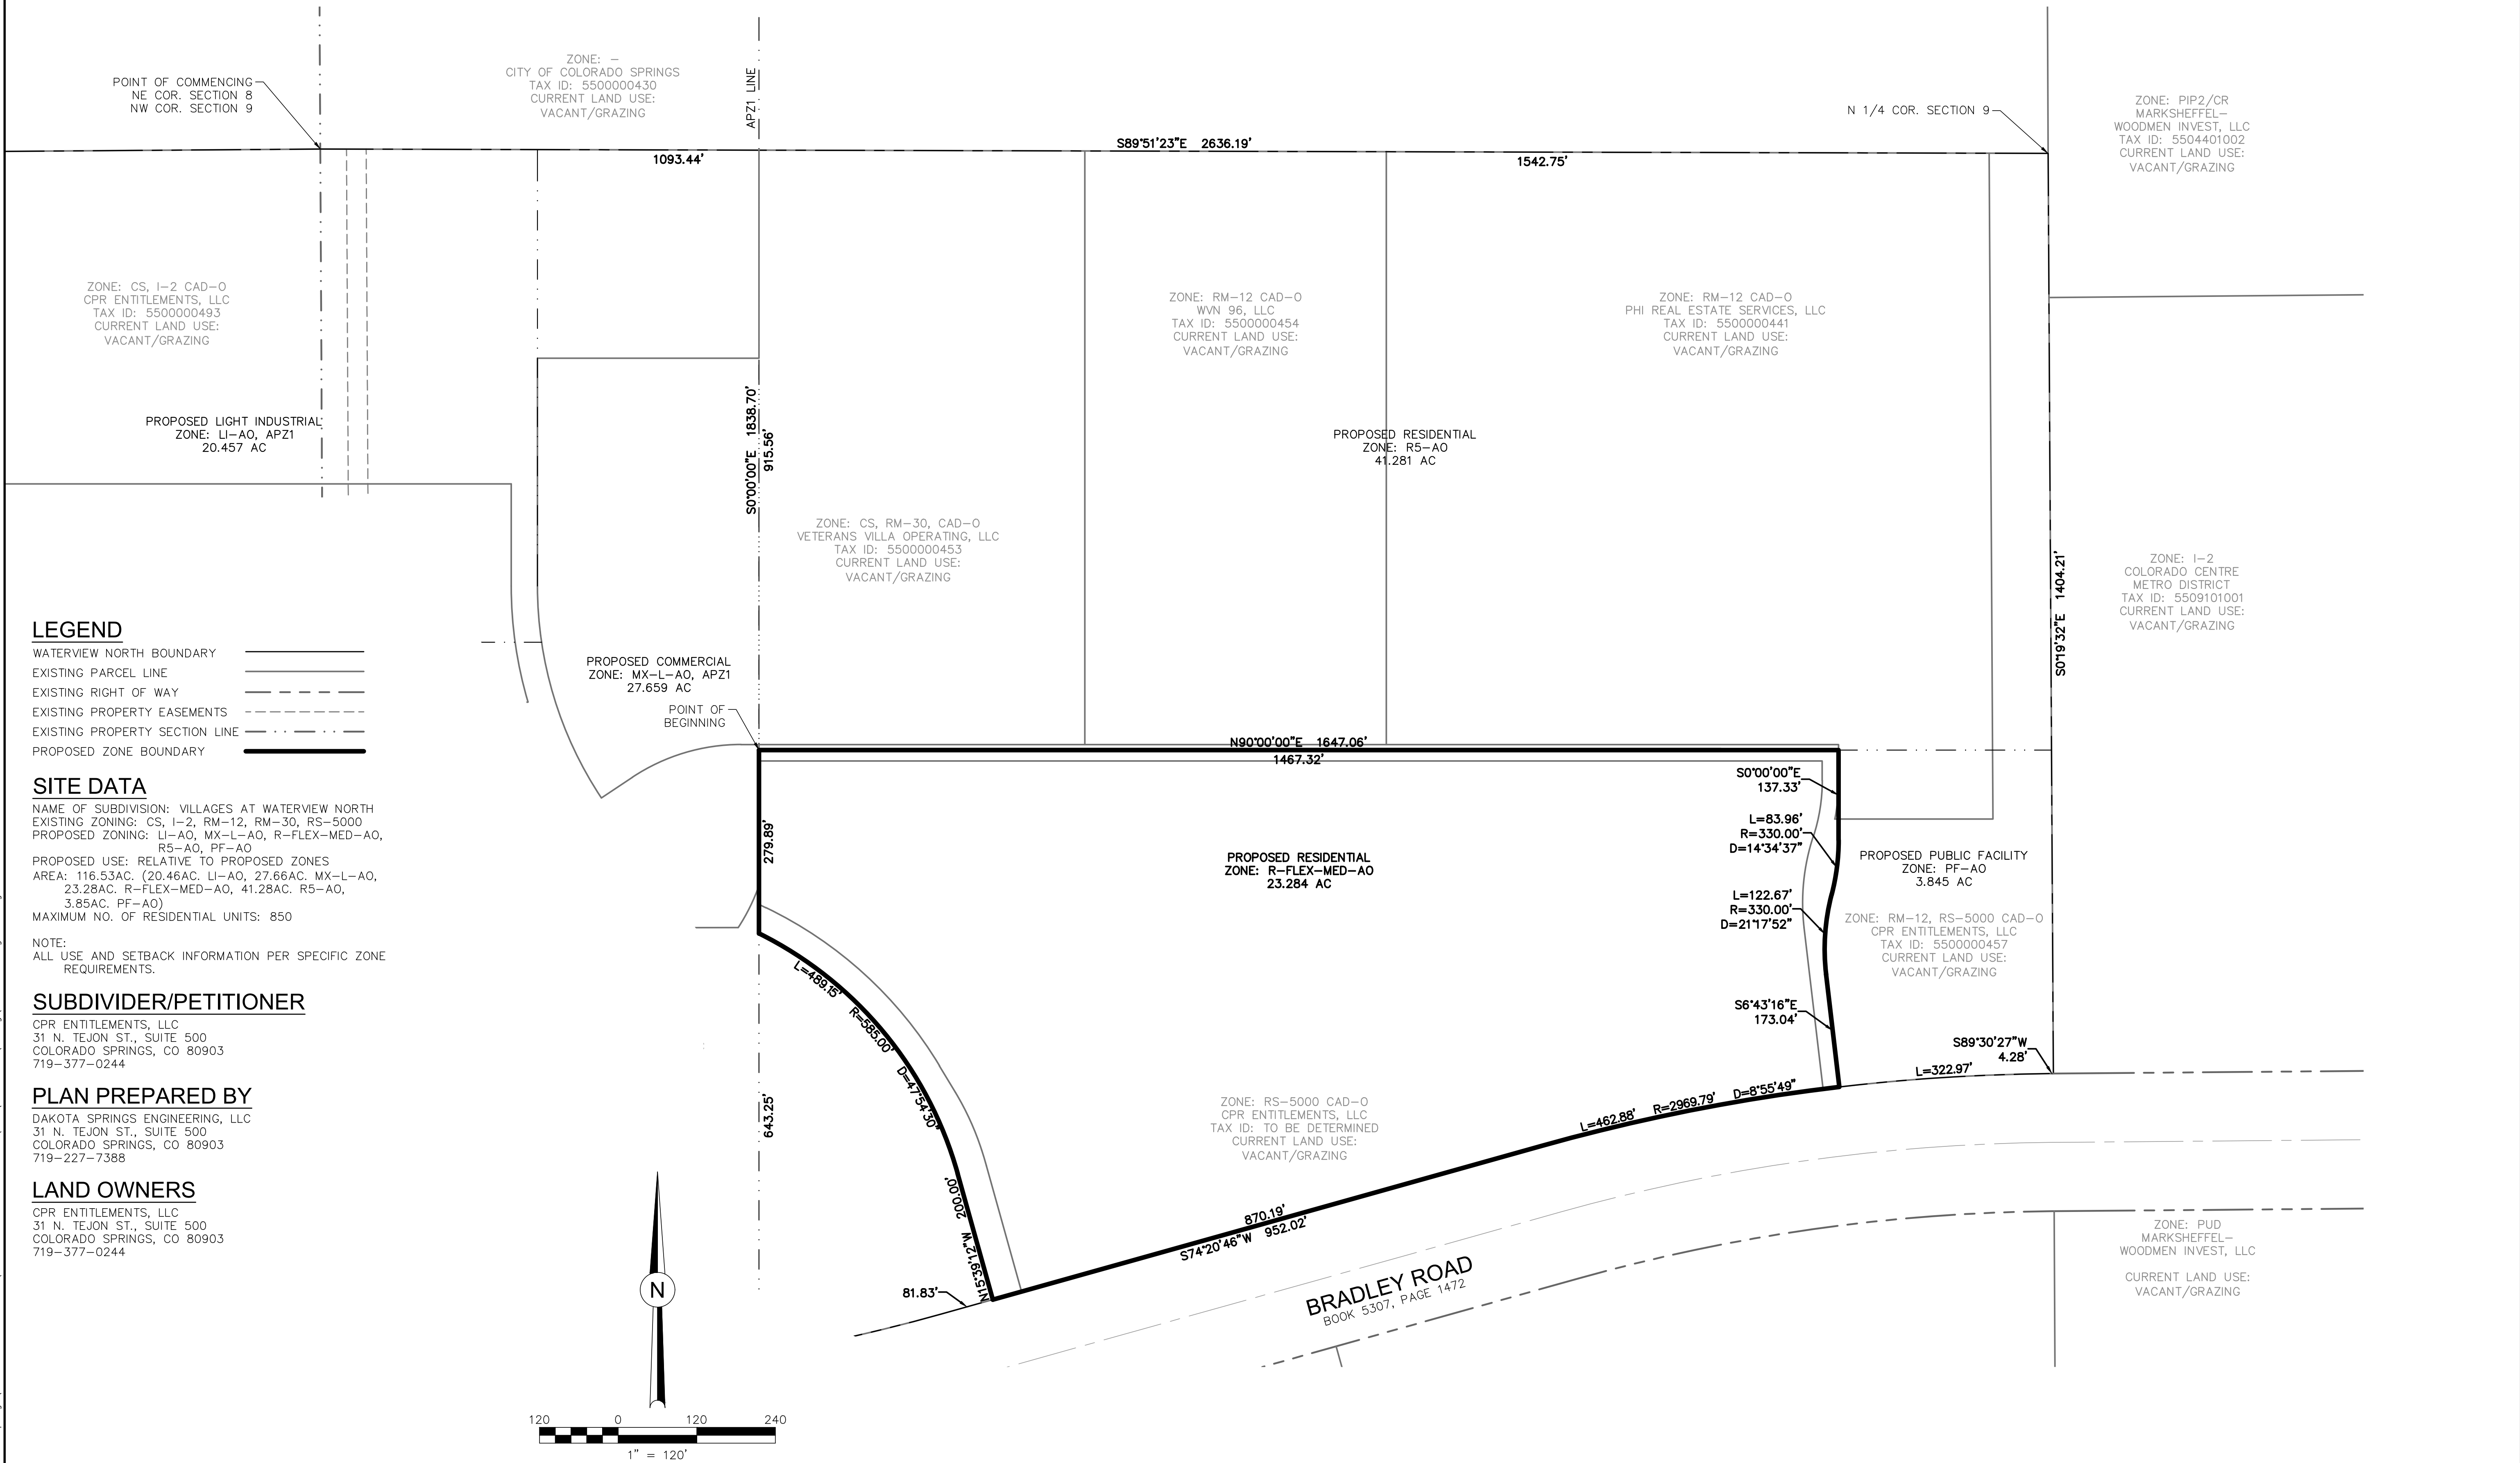

NO.	DESCRIPTION	DATE

Z:\0001-Dakota Springs\02-Waterview Partners\19-05-Waterview North Site\CAD\plansheets\Zoning\WV - Zoning CO5.dwg